



F.A.P. RTE.	SECTION	COUNTY	TOTAL SHEETS	SHEET NO.
781	1YRS, 2ZRS-1	CRAWFORD	378	191
STA.		TO STA.		
FED. ROAD DIST. NO.		ILLINOIS	FED. AID PROJECT	

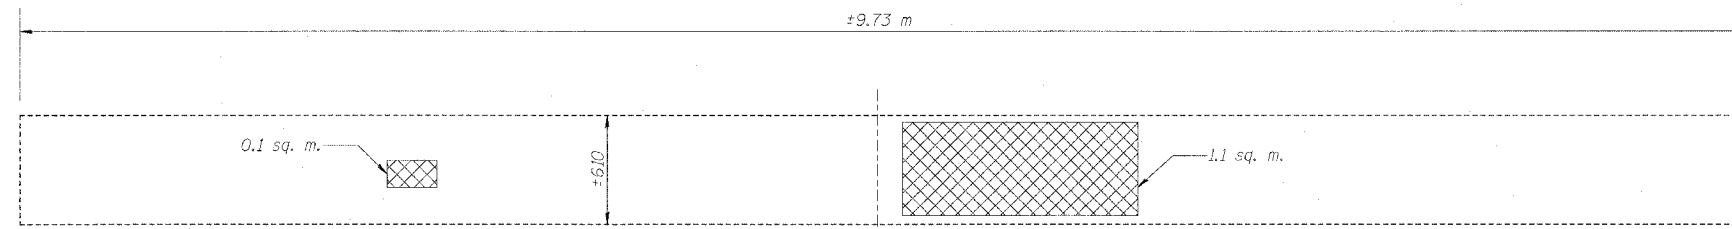

WEST WALL
(Looking West)

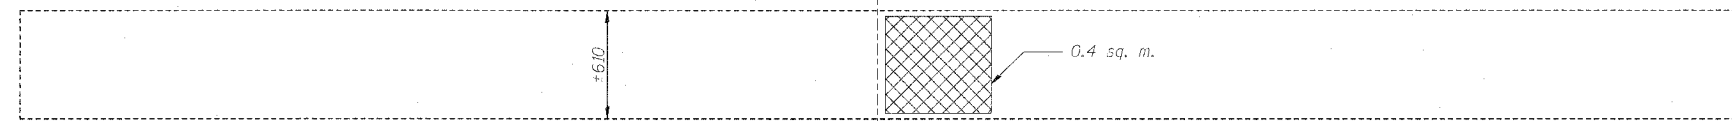

EAST WALL
(Looking East)

Note:

The quantities shown are for estimating purposes only. The actual area to be repaired will be determined by the Engineer at the time of construction. Actual repair locations shall be shown on the "As Built" plans.

LEGEND

- Structural Repair of Concrete (Depth Equal to or Less than 125mm)
- sq. m. - Square Meter

BILL OF MATERIAL - BOX CULVERT NO. 11

Item	Unit	Total
MX033694 Structural Repair of Concrete (Depth Equal to or Less than 125mm)	sq. m.	1.9

Quantity increased by 20% to account for deterioration since field inspection.

REVISIONS		ILLINOIS DEPARTMENT OF TRANSPORTATION BOX CULVERT EXTENSIONS CONCRETE REPAIR DETAILS BOX CULV. NO. 11, STA. 7+421.533
NAME	DATE	
		SCALE NONE DRAWN BY MLB DATE DECEMBER 10, 2006 CHECKED BY MTH

PLOT DATE = 3/29/2008
 FILE NAME = H:\4428\4428.5 (Lin Eng)\design Files 12-10-2005\S-10.dgn