


F.A.P. RTE.	SECTION	COUNTY	TOTAL SHEETS	SHEET NO.
781	1YRS, 2ZRS-1	CRAWFORD	378	231
STA. 40		TO STA. 48		151
FED. ROAD DIST. NO. 42		ILLINOIS FED. AID PROJECT 44 46 48		

FINAL SURVEY	DATE
SURVEYED	BY
NOTE BOOK	
TEMPLATE	
AREAS CHECKED	
NO.	

ORIGINAL SURVEY	DATE
SURVEYED	BY
NOTE BOOK	
TEMPLATE	
AREAS CHECKED	
NO.	

PLOT DATE = 3/20/2008
 FILE NAME = H:\1420\133.mst.plt.dgn

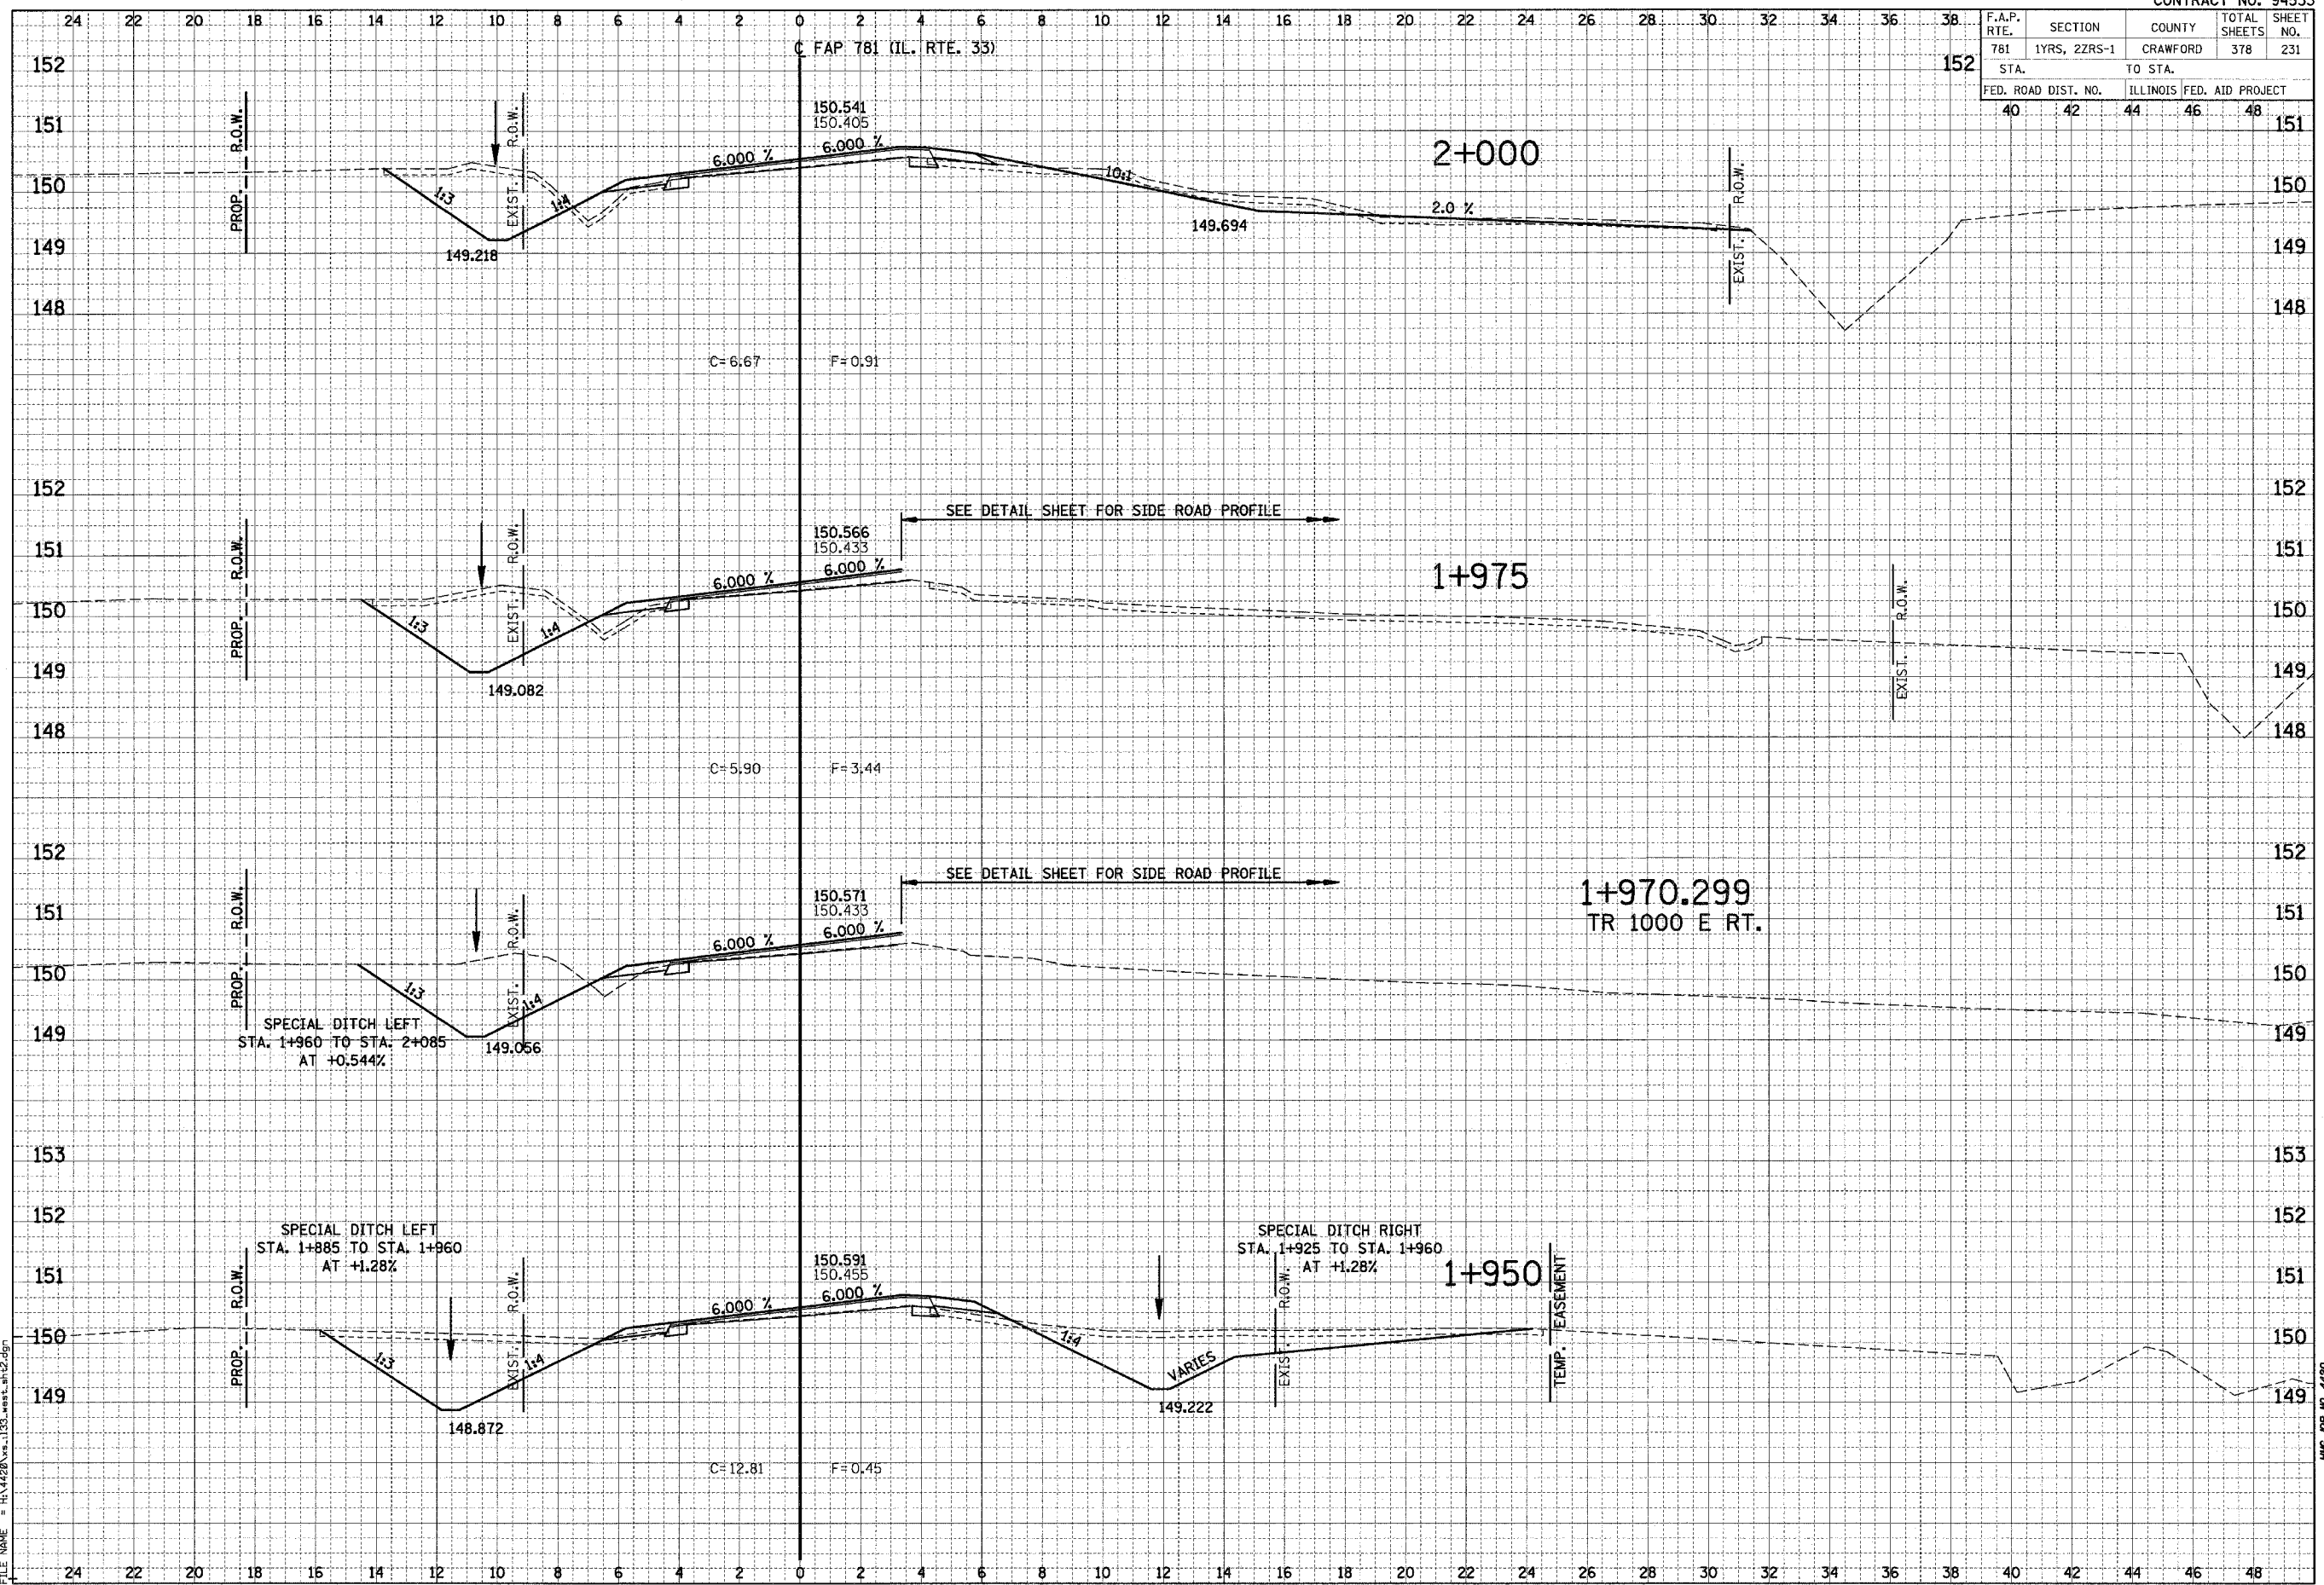

HMG JOB NO. 4420