


F.A.P. RTE.	SECTION	COUNTY	TOTAL SHEETS	SHEET NO.
781	1YRS, 2ZRS-1	CRAWFORD	378	233
STA.		TO STA.		
FED. ROAD DIST. NO.		ILLINOIS FED. AID PROJECT		

FINAL SURVEY NOTE BOOK NO.	DATE
BY	
APPROVED	

ORIGINAL SURVEY NOTE BOOK NO.	DATE
BY	
APPROVED	

PLOT DATE = 3/20/2008
 FILE NAME = H:\1420\1420-133-rest-013.dgn

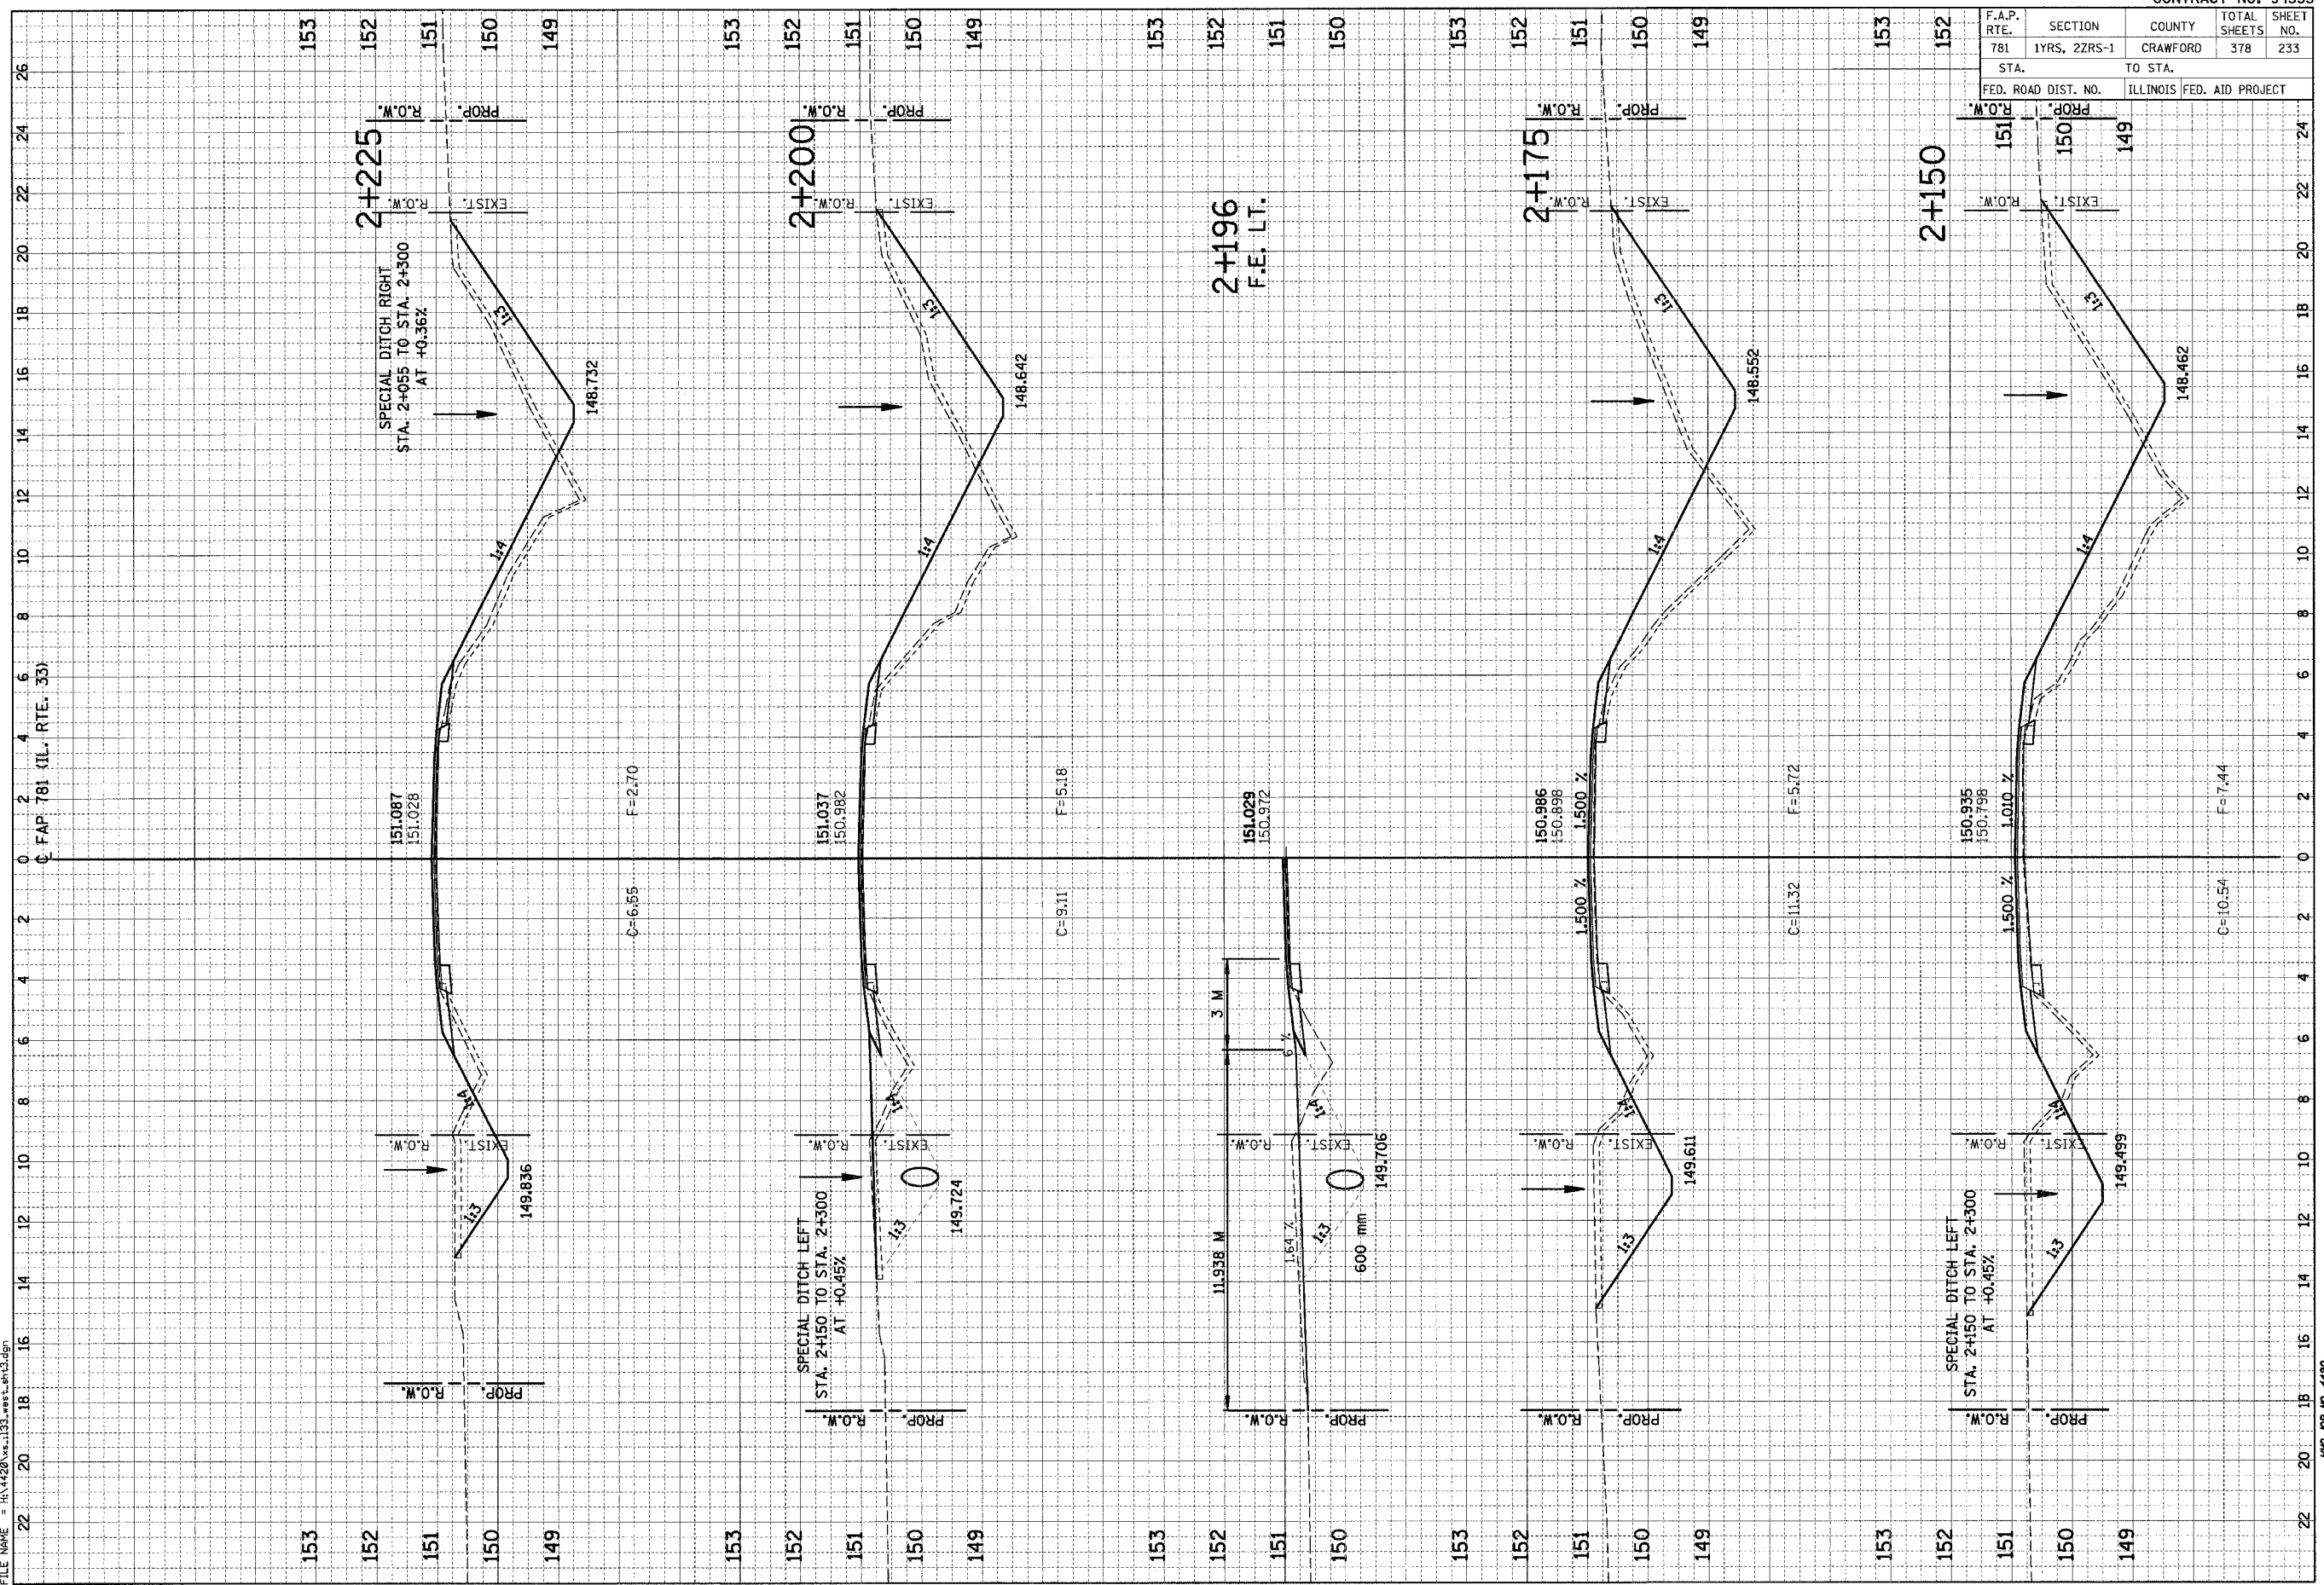

HMG JOB NO. 4420