


F.A.P. RTE. 781	SECTION 1YRS, 2ZRS-1	COUNTY CRAWFORD	TOTAL SHEETS 378	SHEET NO. 239
STA. 2+756.9		TO STA. 2+767.5		
FED. ROAD DIST. NO.		ILLINOIS FED. AID PROJECT		

FINAL SURVEY NOTE BOOK NO.	PRINTED SURVEY PLOTTED TEMPLATE AREAS CHECKED	BY	DATE
----------------------------	---	----	------

ORIGINAL SURVEY NOTE BOOK NO.	QUANIFIED SURVEY PLOTTED TEMPLATE AREAS CHECKED	BY	DATE
-------------------------------	---	----	------

PLOT DATE = 3/20/2008
FILE NAME = H:\4428\New\133-oblong-ah.tdgn

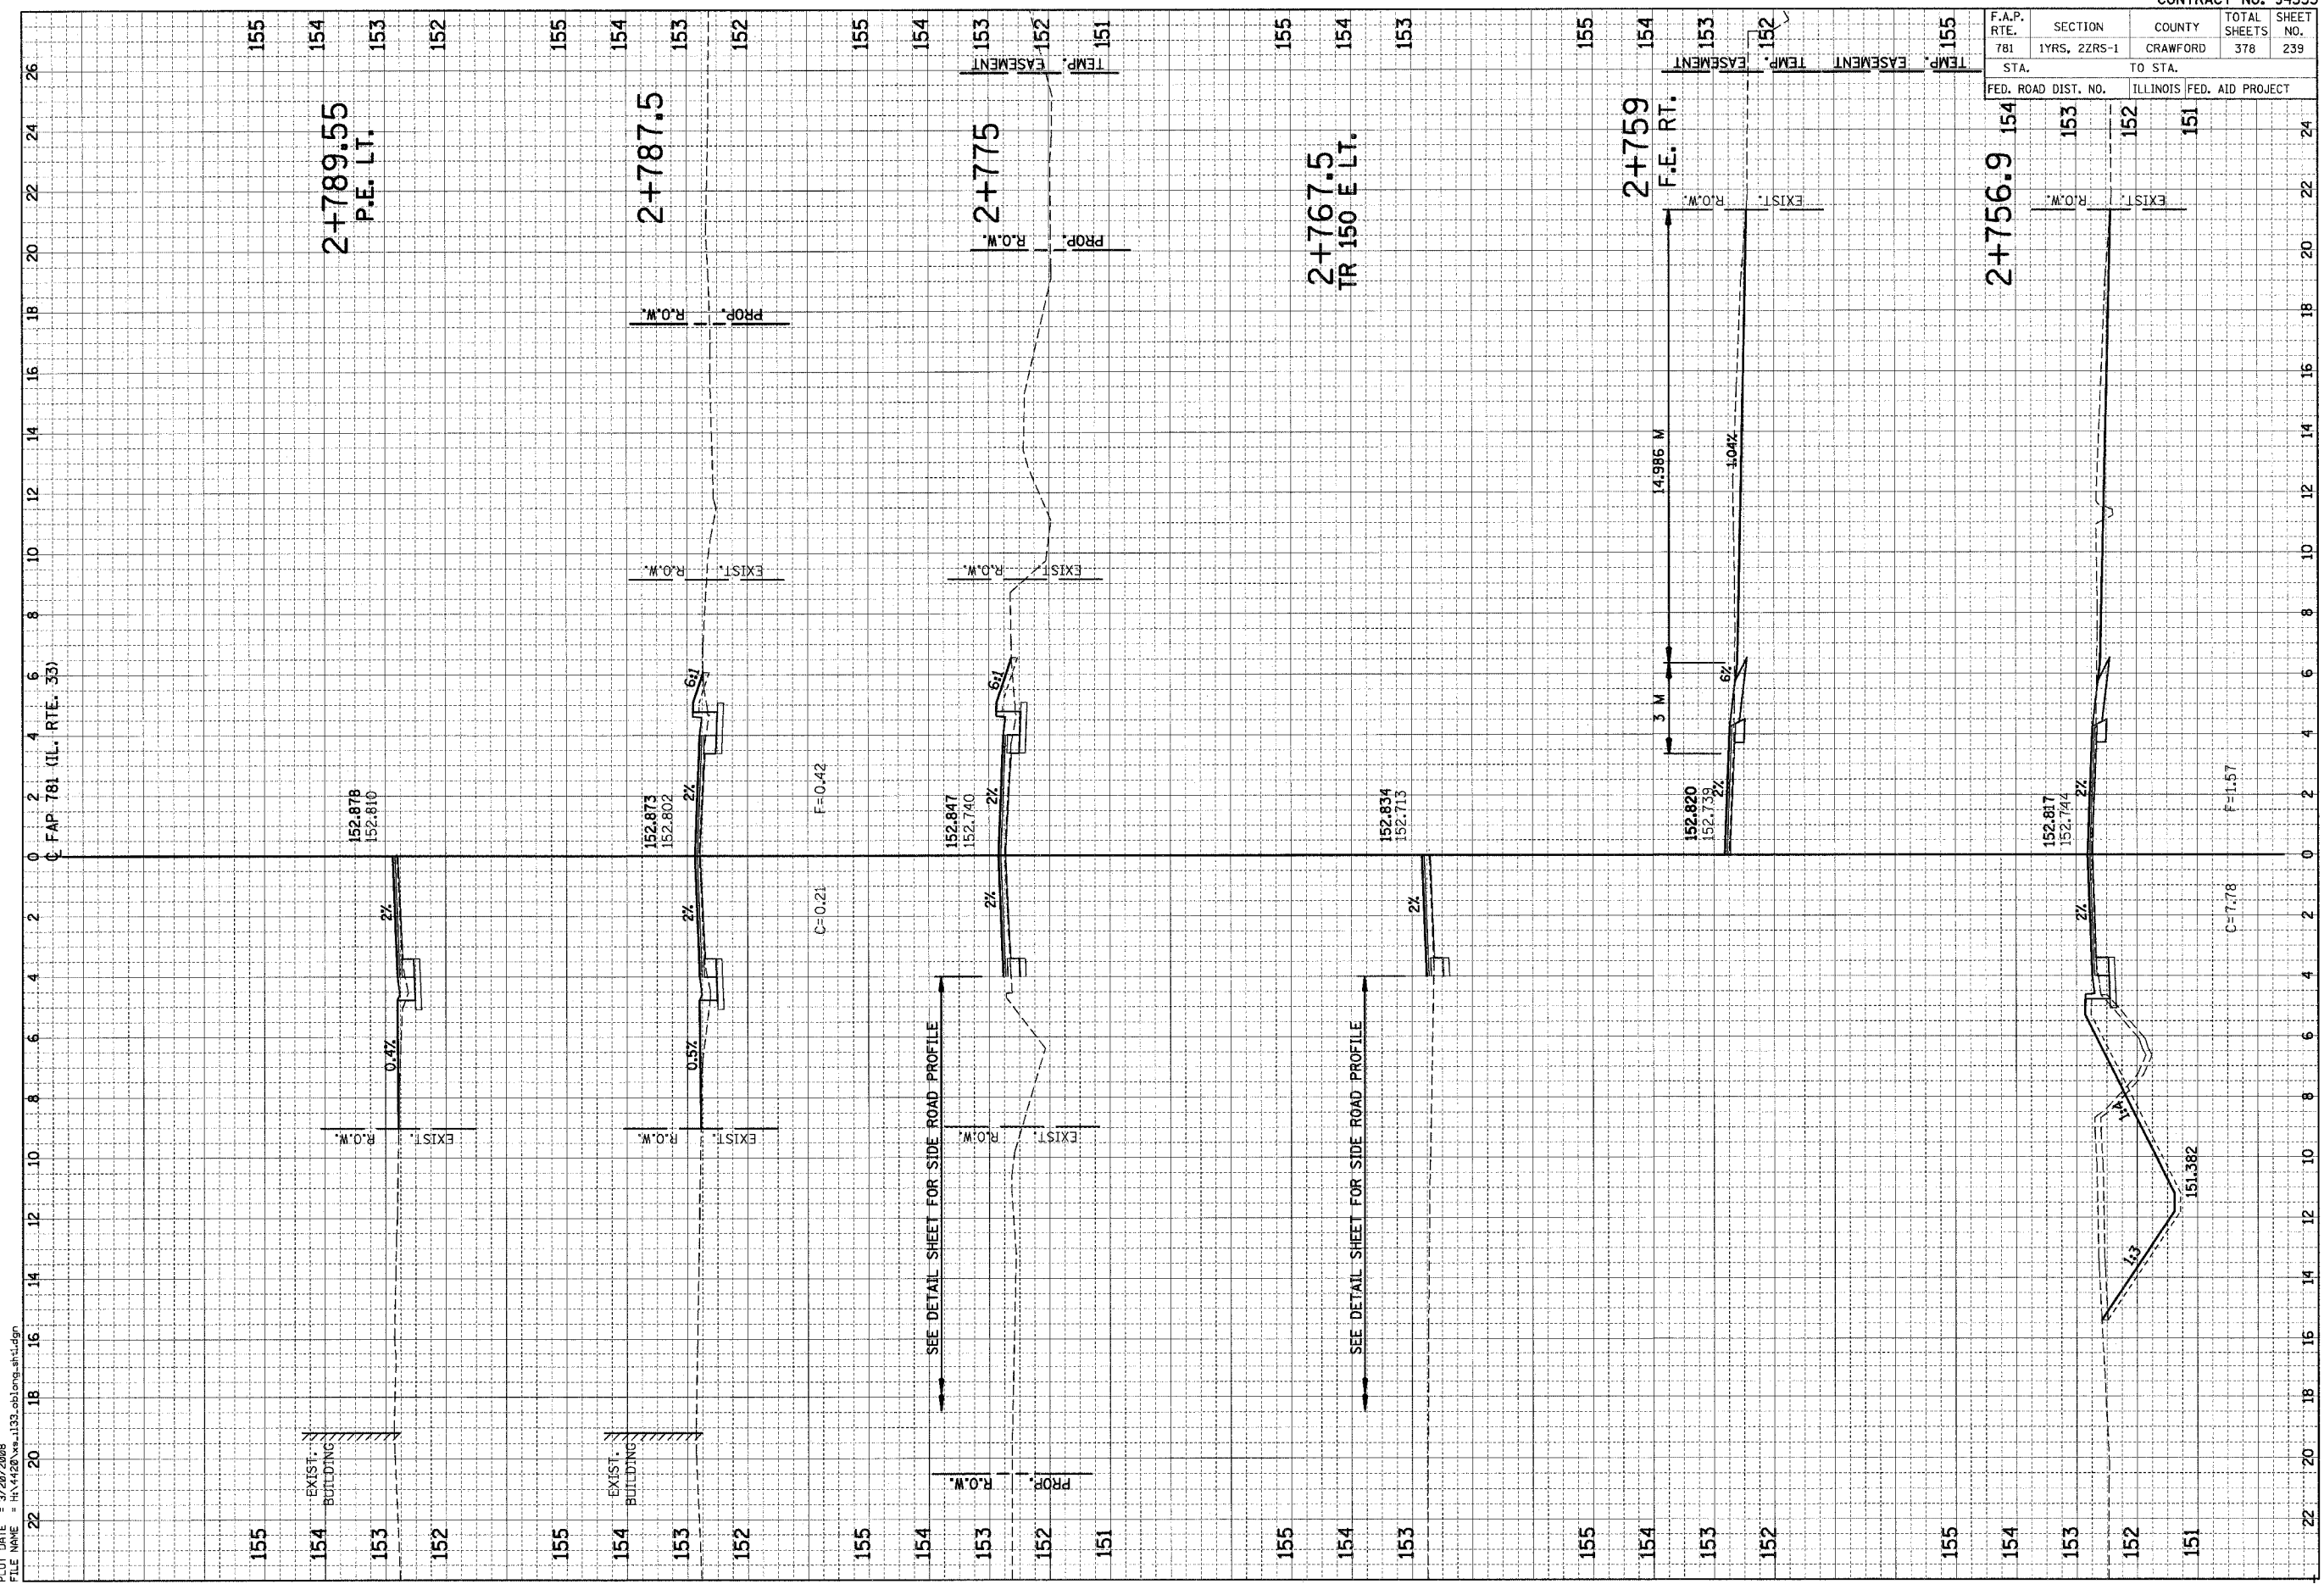

HMG JOB NO. 4420