


F.A.P. RTE.	SECTION	COUNTY	TOTAL SHEETS	SHEET NO.
781	1YRS, 2ZRS-1	CRAWFORD	378	242
STA. 155 TO STA. 152		ILLINOIS FED. AID PROJECT		

FINAL SURVEY	BY	DATE
REVISIONS		
NO.		

ORIGINAL SURVEY	BY	DATE
REVISIONS		
NO.		

PLOT DATE = 3/20/2008
 FILE NAME = H:\4420\4420-1133.tblong-441.dgn

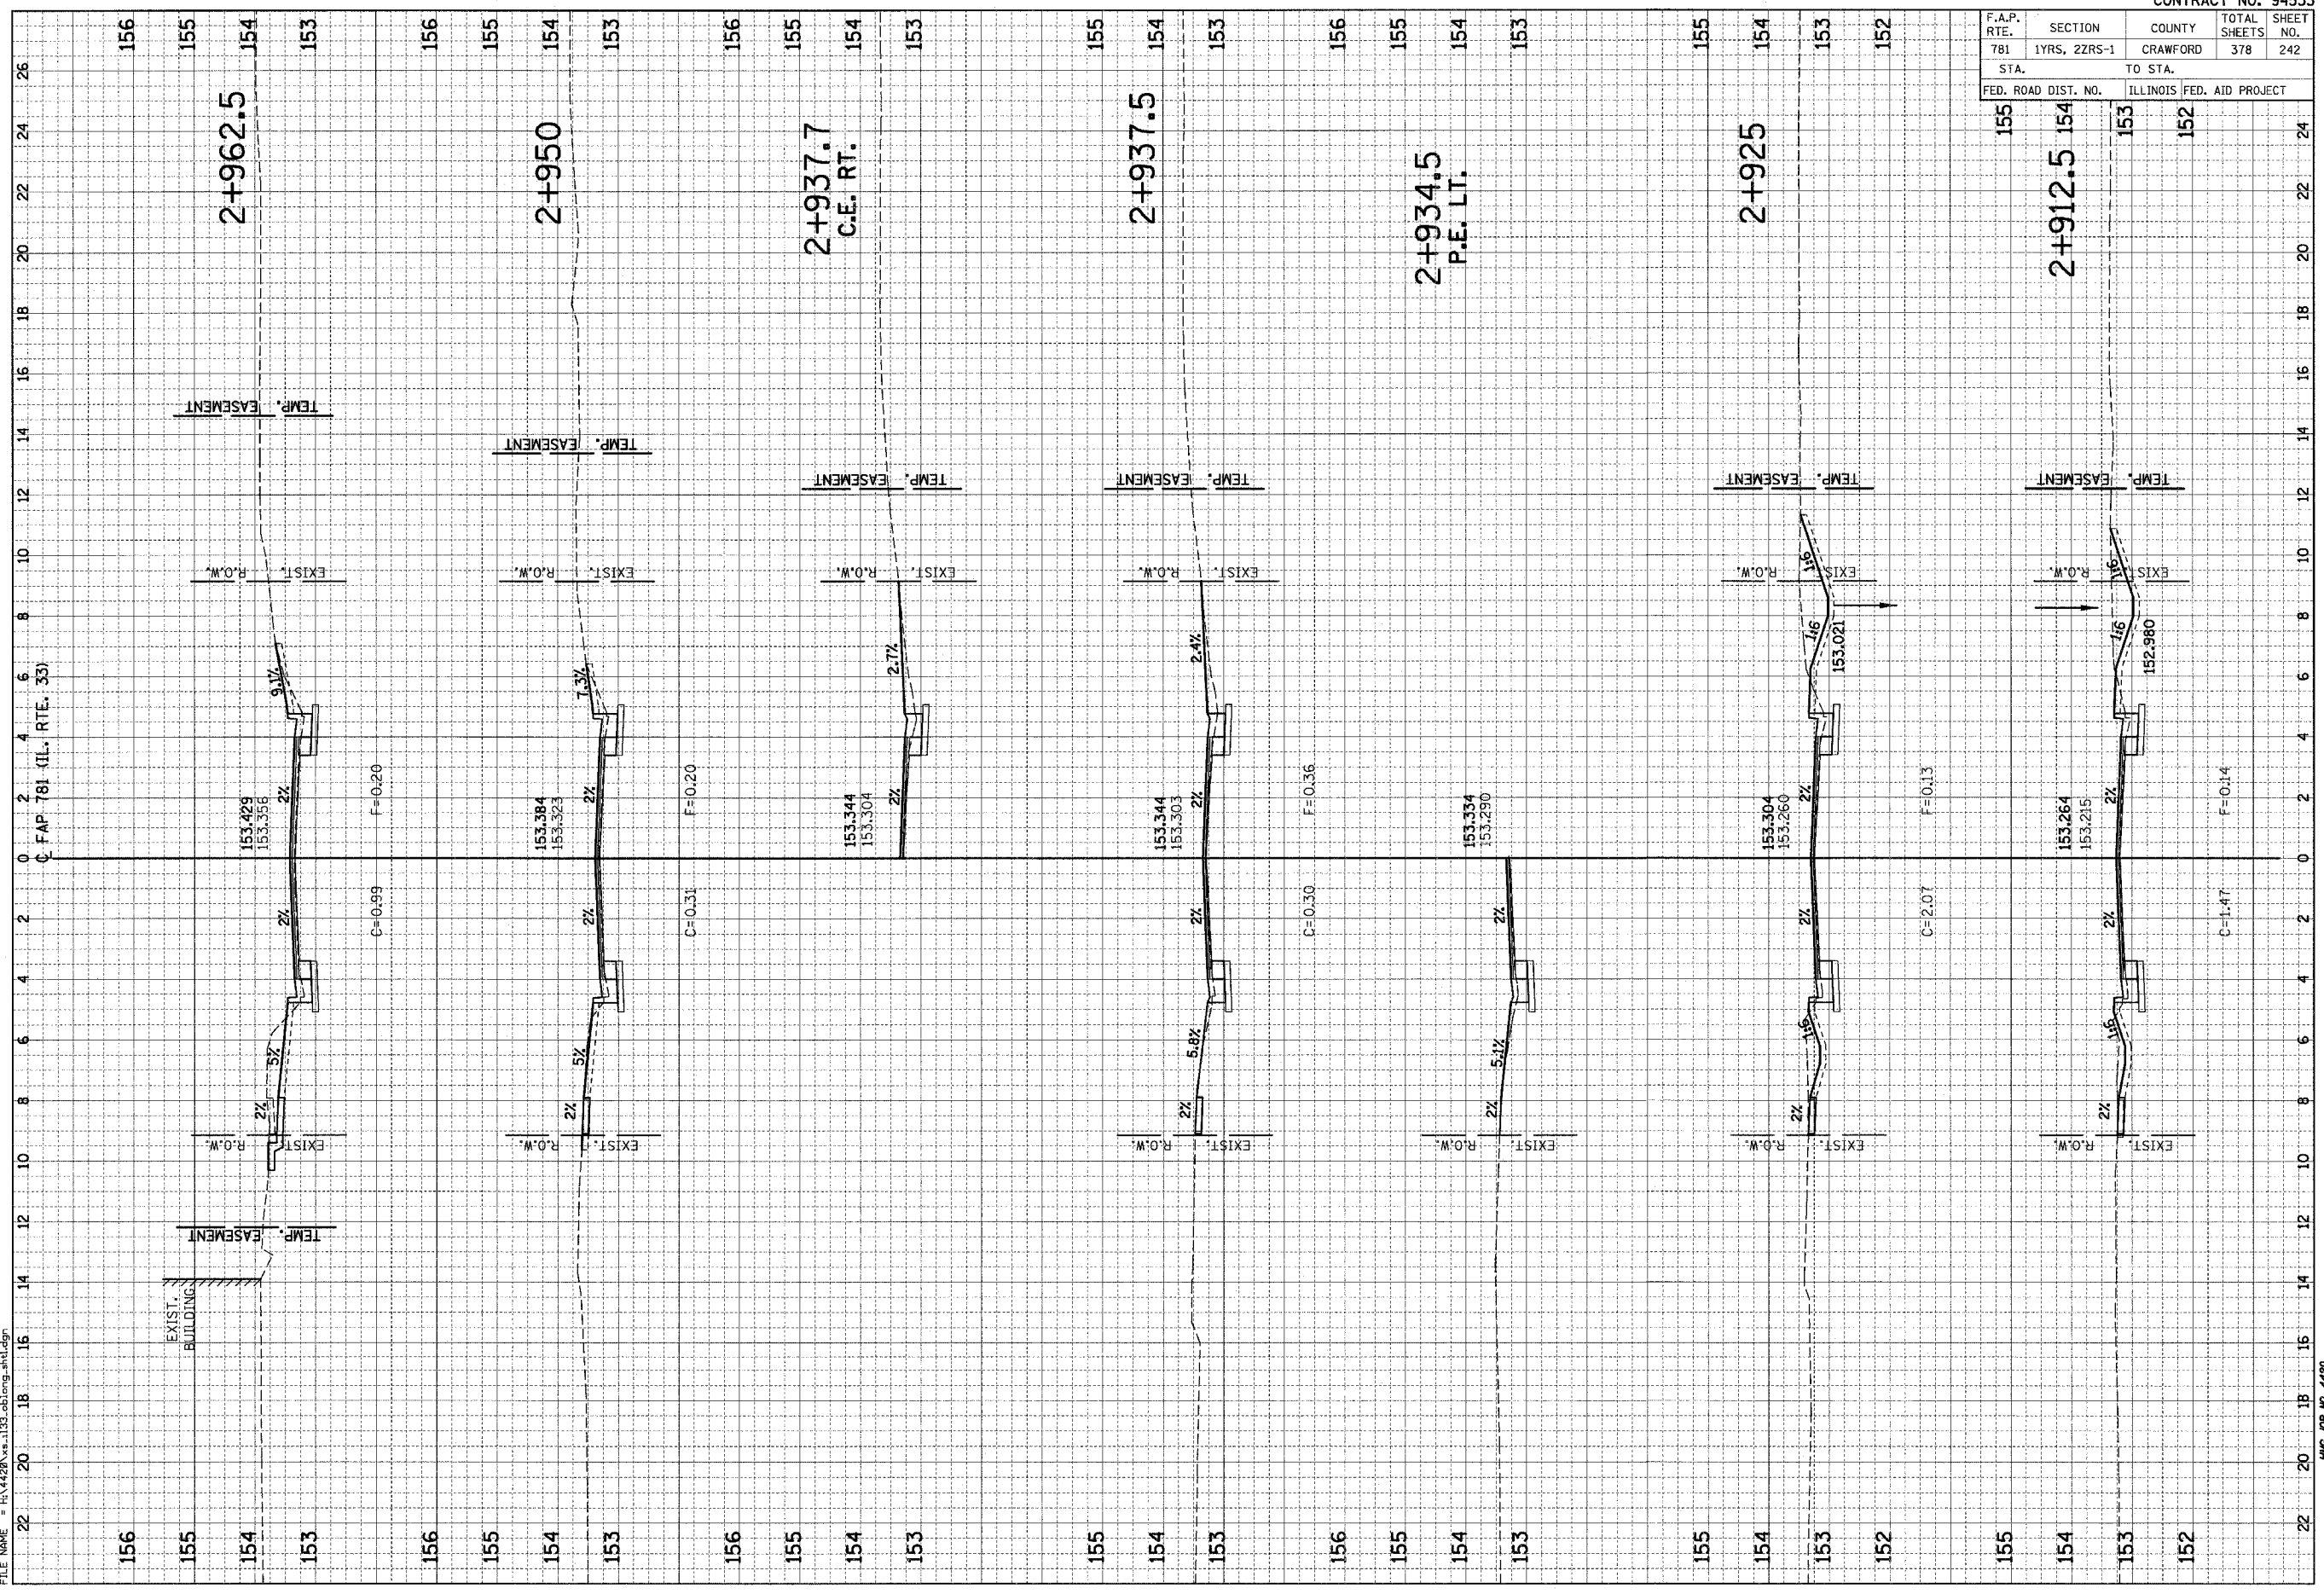

HMG JOB NO. 4420