


F.A.P. RTE.	SECTION	COUNTY	TOTAL SHEETS	SHEET NO.
781	1YRS, 2ZRS-1	CRAWFORD	378	252
STA.		TO STA.		
158		155		
FED. ROAD DIST. NO.		ILLINOIS FED. AID PROJECT		
158		155		

FINAL SURVEY PLOTTED TEMPLATE AREAS CHECKED

DATE: _____ BY: _____

ORIGINAL SURVEY PLOTTED TEMPLATE AREAS CHECKED

DATE: _____ BY: _____

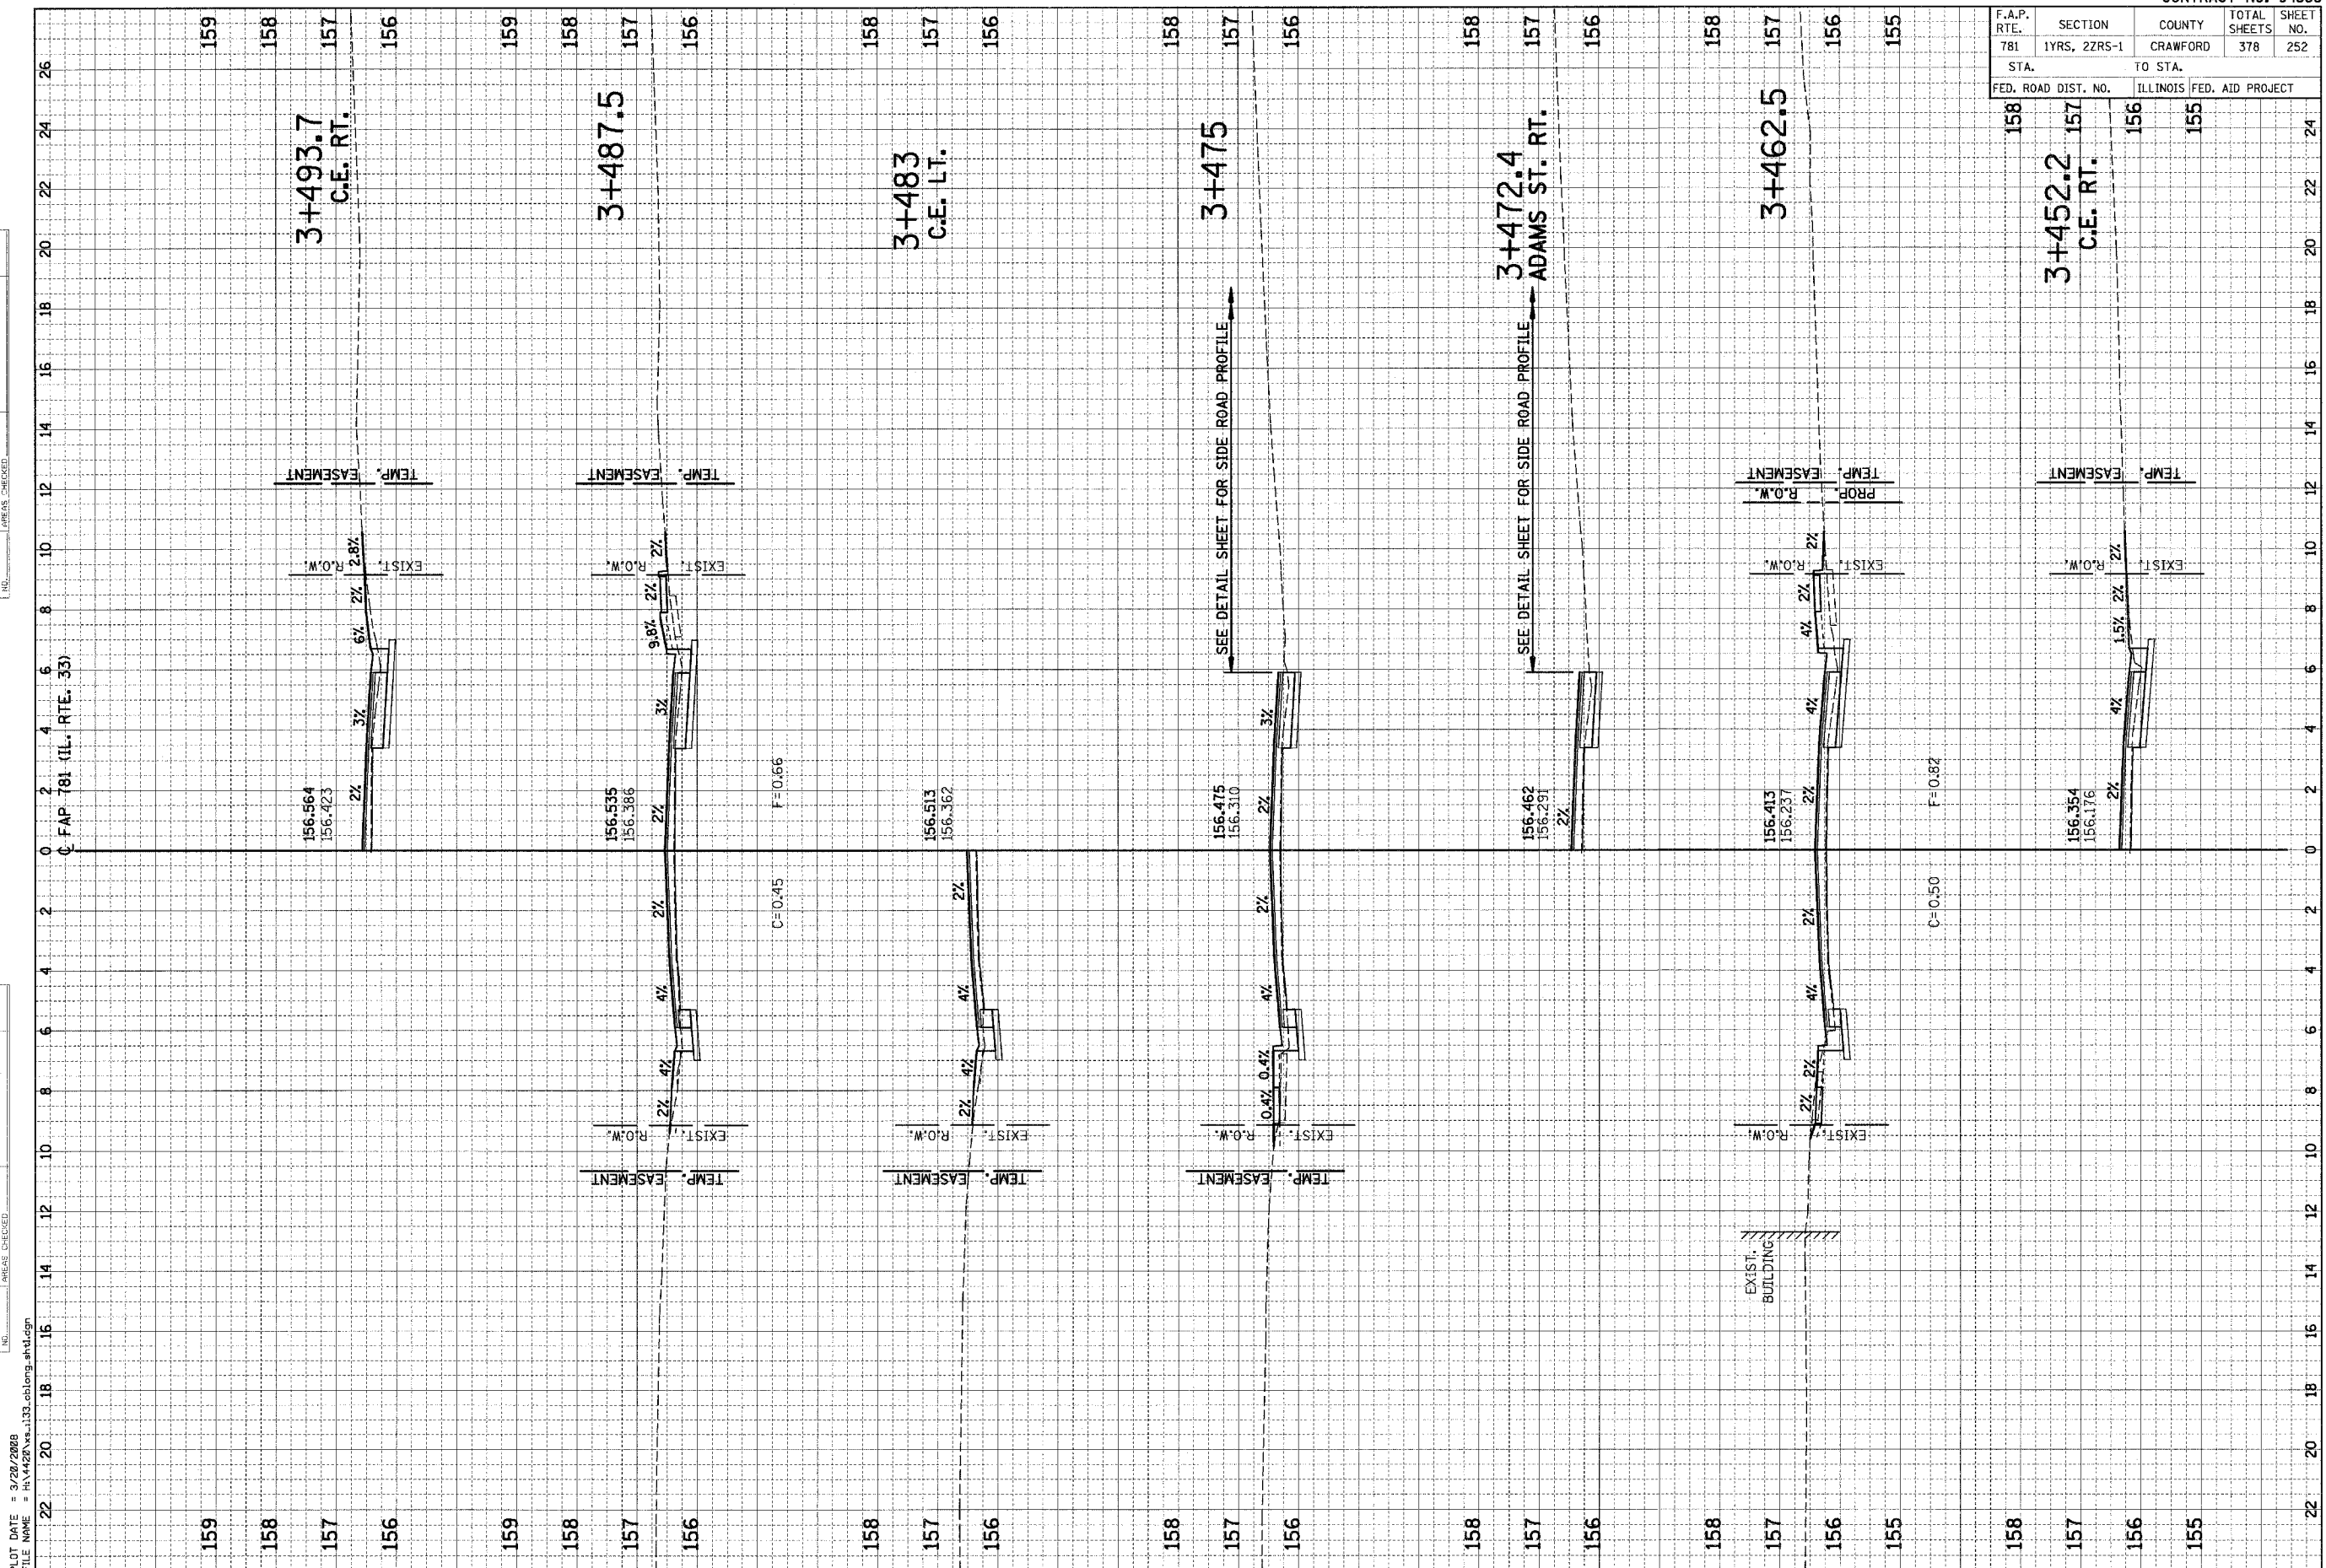

PLOT DATE = 3/28/2008
 FILE NAME = H:\4428\133-ctlong-ahd.dgn