

F.A.P. RTE.	SECTION	COUNTY	TOTAL SHEETS	SHEET NO.
781	1YRS, 2ZRS-1	CRAWFORD	378	257
STA.		TO STA.		
FED. ROAD DIST. NO.		ILLINOIS FED. AID PROJECT		


FINAL SURVEY NOTE BOOK NO. _____ DATE _____ BY _____

UNREVISED SURVEY PAPER AREAS CHECKED

ORIGINAL SURVEY NOTE BOOK NO. _____ DATE _____ BY _____

UNREVISED SURVEY PAPER AREAS CHECKED

PLOT DATE = 3/20/2008
 FILE NAME = H:\4420\4420-133.tbleng.shtliden

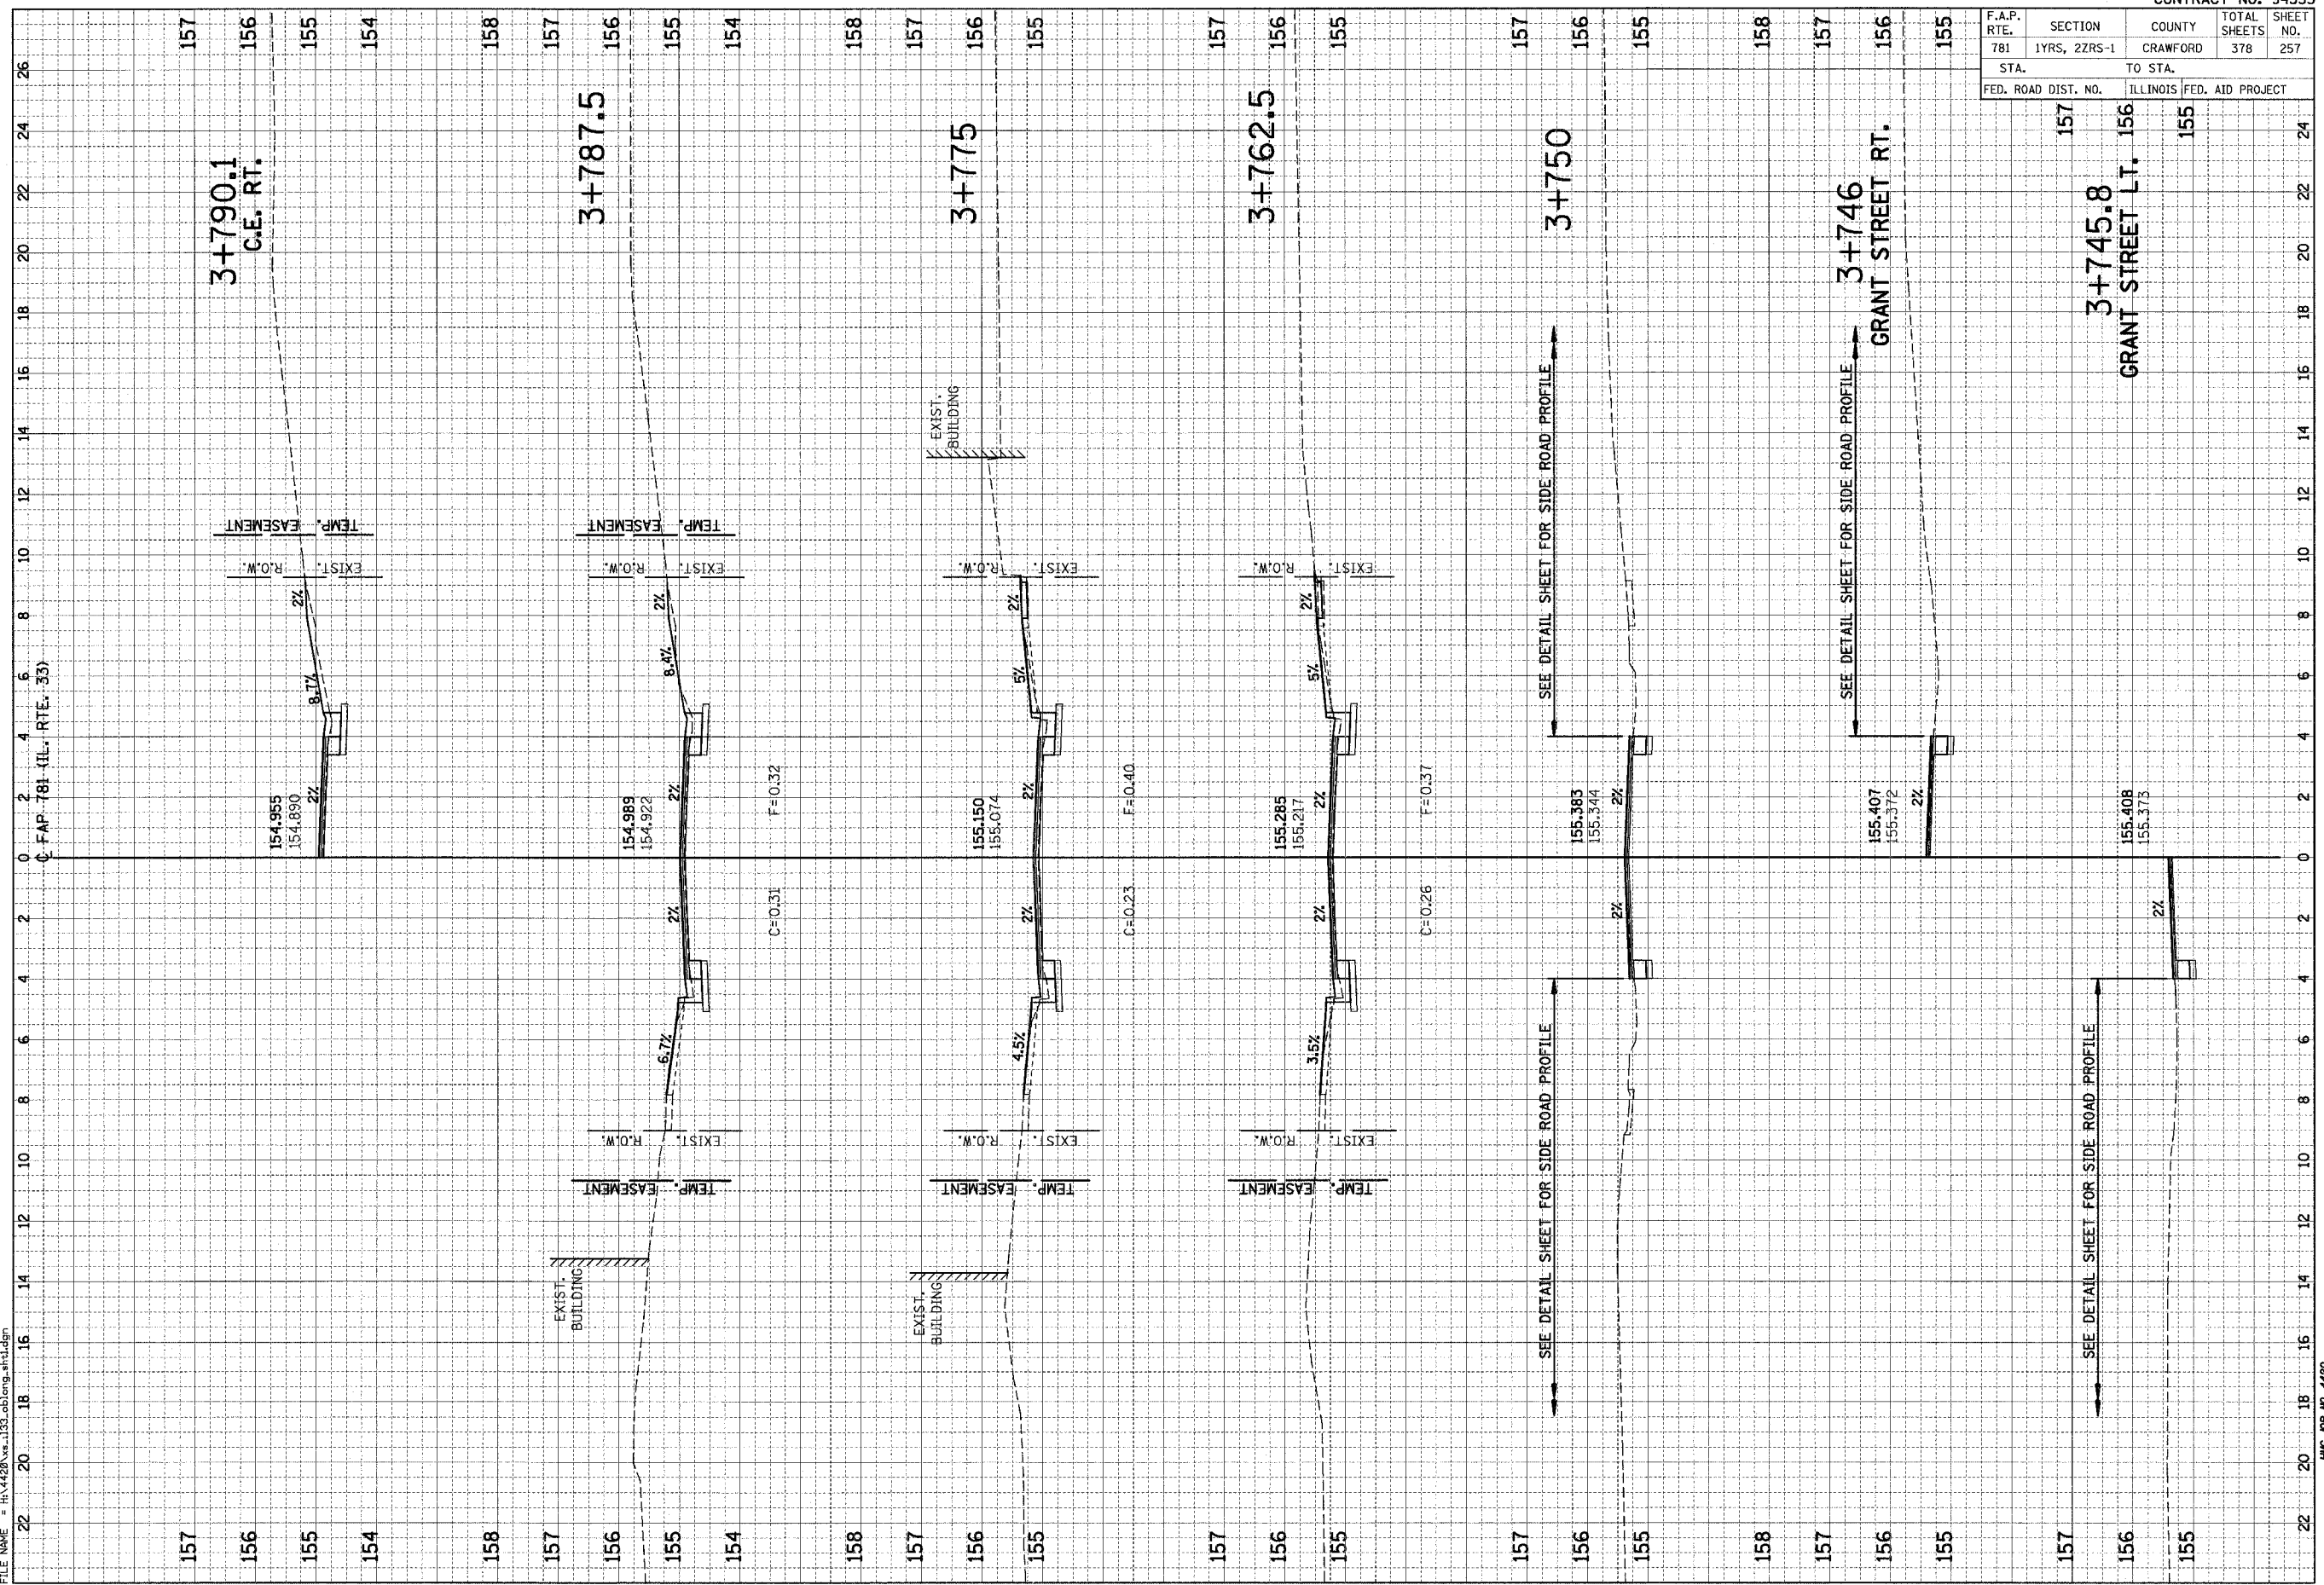

SEE DETAIL SHEET FOR SIDE ROAD PROFILE

SEE DETAIL SHEET FOR SIDE ROAD PROFILE

SEE DETAIL SHEET FOR SIDE ROAD PROFILE