


F.A.P. RTE.	SECTION	COUNTY	TOTAL SHEETS	SHEET NO.
781	1YRS, 2ZRS-1	CRAWFORD	378	264
STA.		TO STA.		
FED. ROAD DIST. NO.	ILLINOIS	FED. AID PROJECT		

FINAL SURVEY NOTE BOOK NO. _____ BY _____ DATE _____
 SURVEYED BY _____
 CHECKED BY _____
 AREAS CHECKED _____

ORIGINAL SURVEY NOTE BOOK NO. _____ BY _____ DATE _____
 SURVEYED BY _____
 CHECKED BY _____
 AREAS CHECKED _____

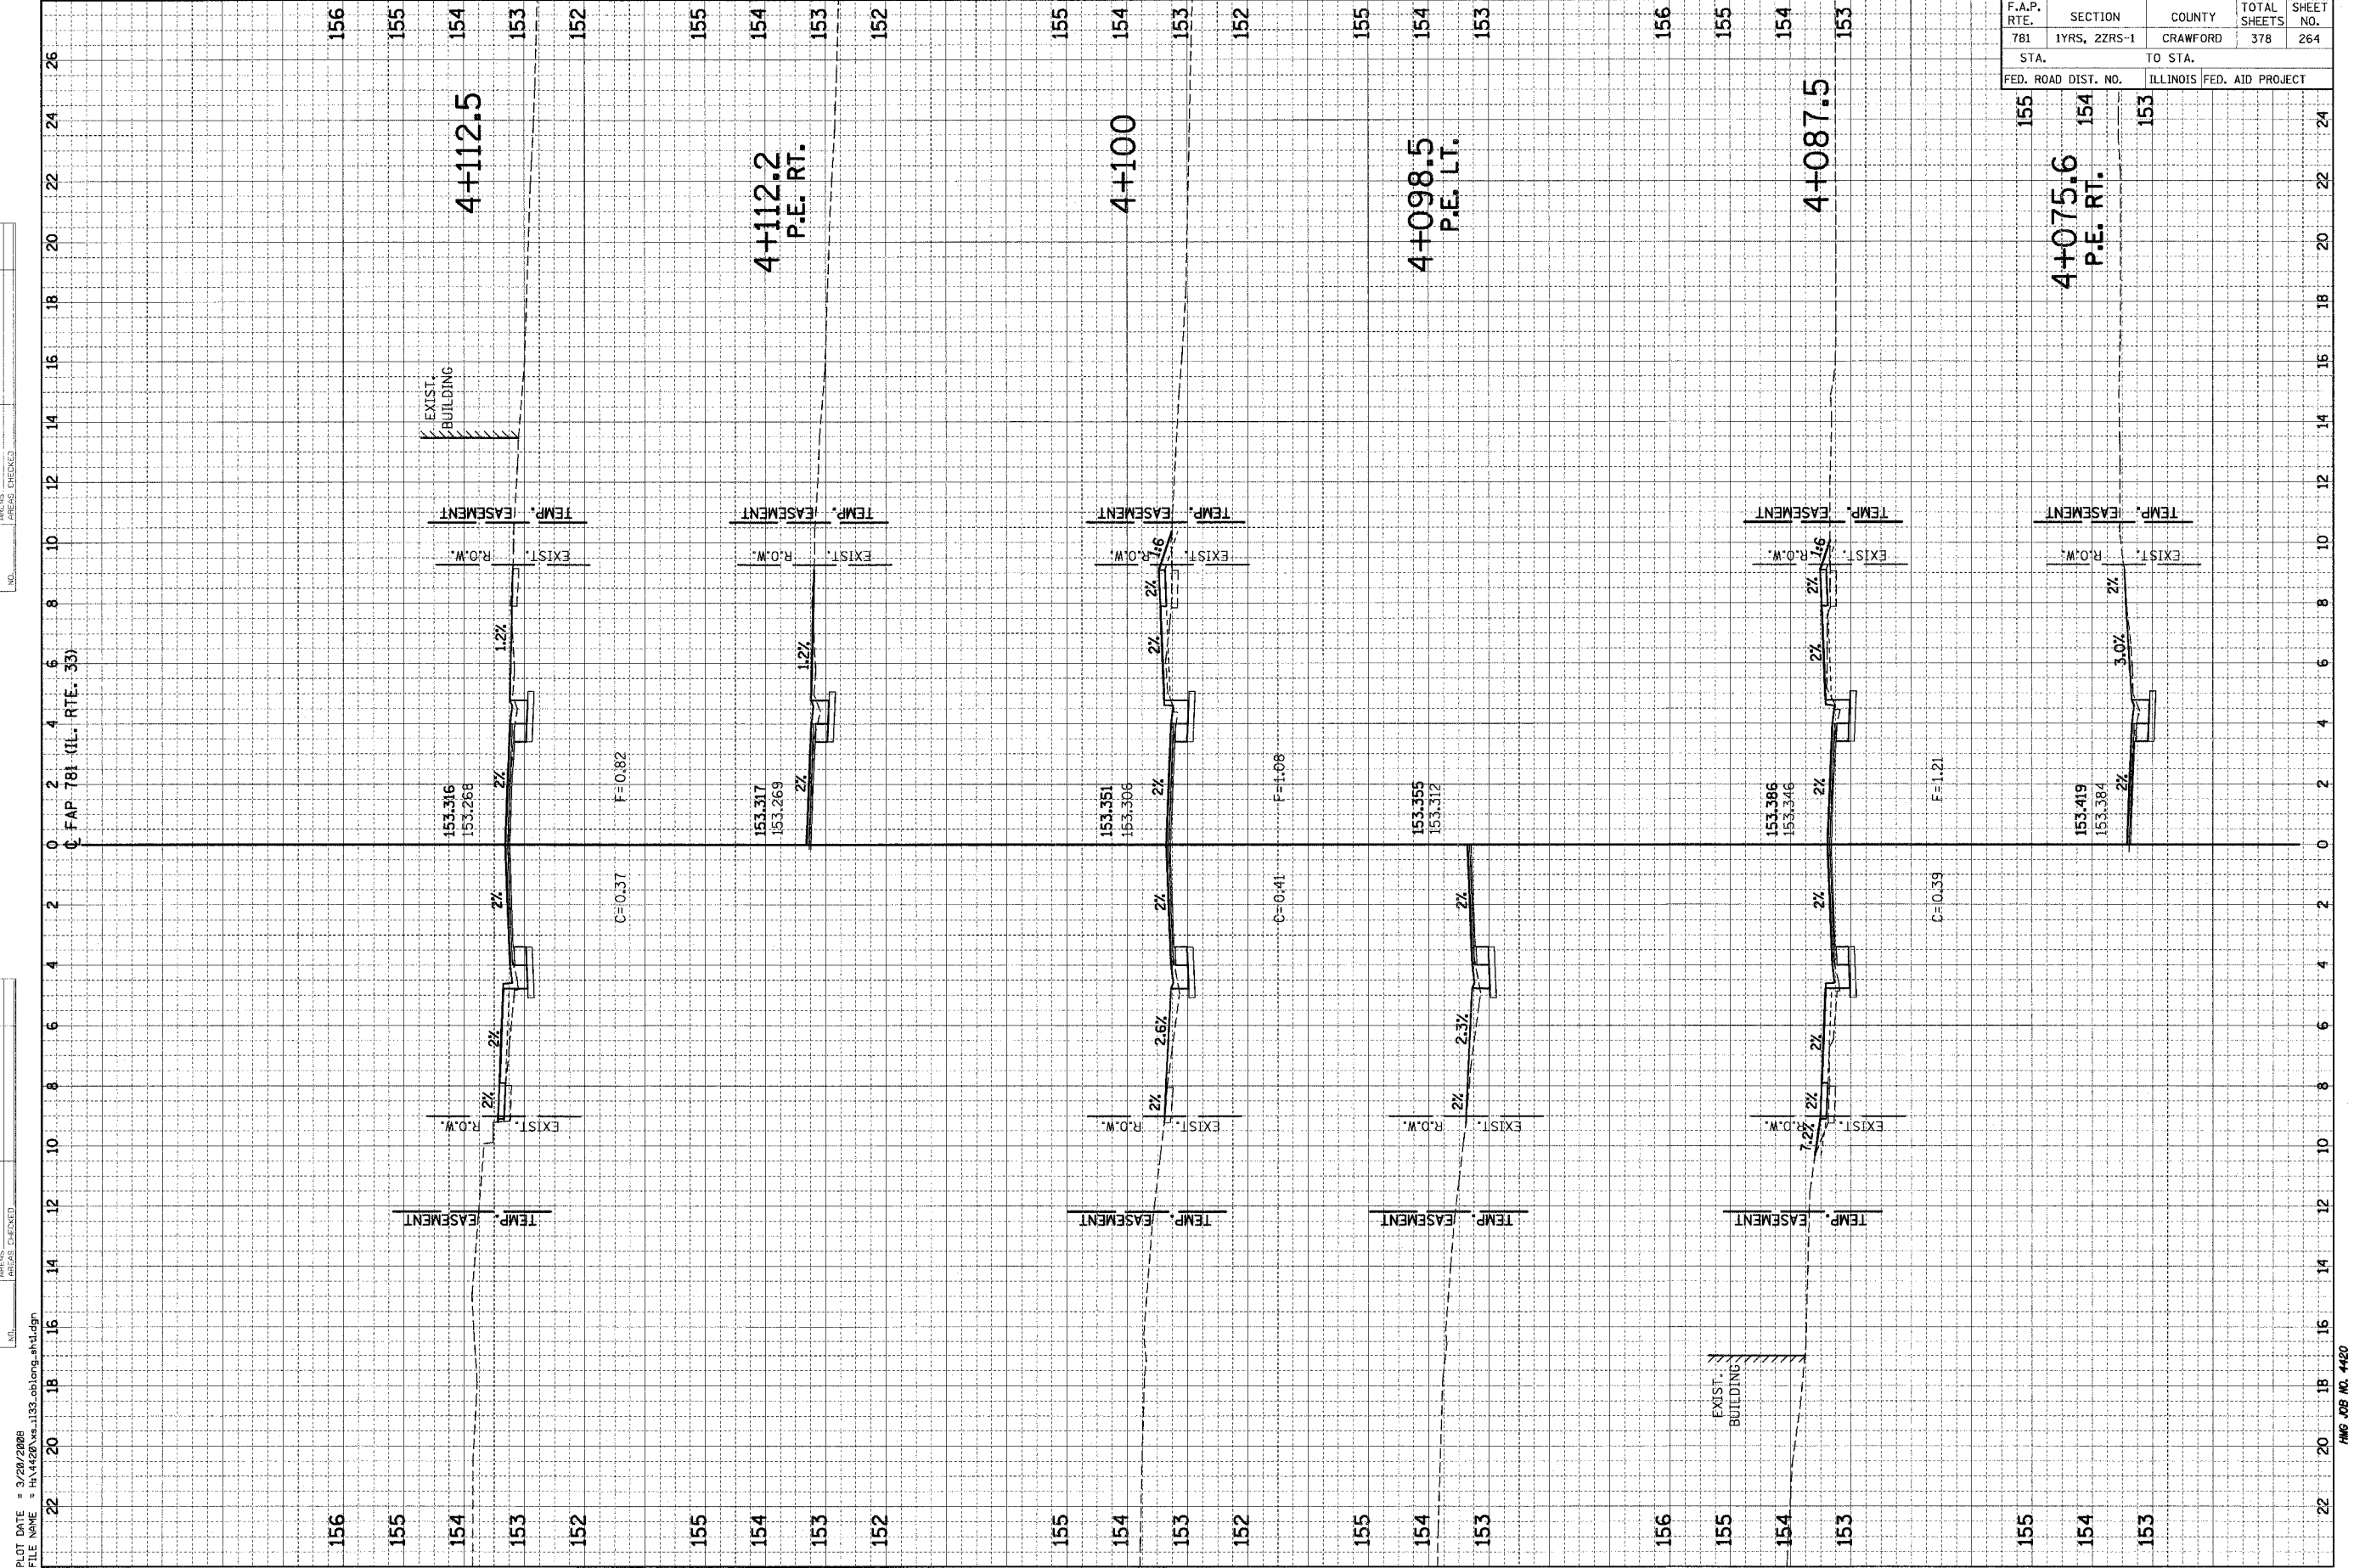

PLOT DATE = 3/20/2008
 FILE NAME = H:\4420\4420_133.tbl\eng_4420.dgn

HMG JOB NO. 4420