


F.A.P. RTE.	SECTION	COUNTY	TOTAL SHEETS	SHEET NO.
781	1YRS, 2ZRS-1	CRAWFORD	378	266
STA.		TO STA.		
155	154	153	152	24
FED. ROAD DIST. NO.		ILLINOIS FED. AID PROJECT		

FINAL SURVEY
 SURVEYED BY: _____ DATE: _____
 CHECKED BY: _____
 NOTE BOOK NO.: _____
 AREAS: _____
 AREAS CHECKED: _____

ORIGINAL SURVEY
 SURVEYED BY: _____ DATE: _____
 CHECKED BY: _____
 NOTE BOOK NO.: _____
 AREAS: _____
 AREAS CHECKED: _____

PLOT DATE = 3/28/2008
 FILE NAME = HA\420\94533.tblong_ahldgn

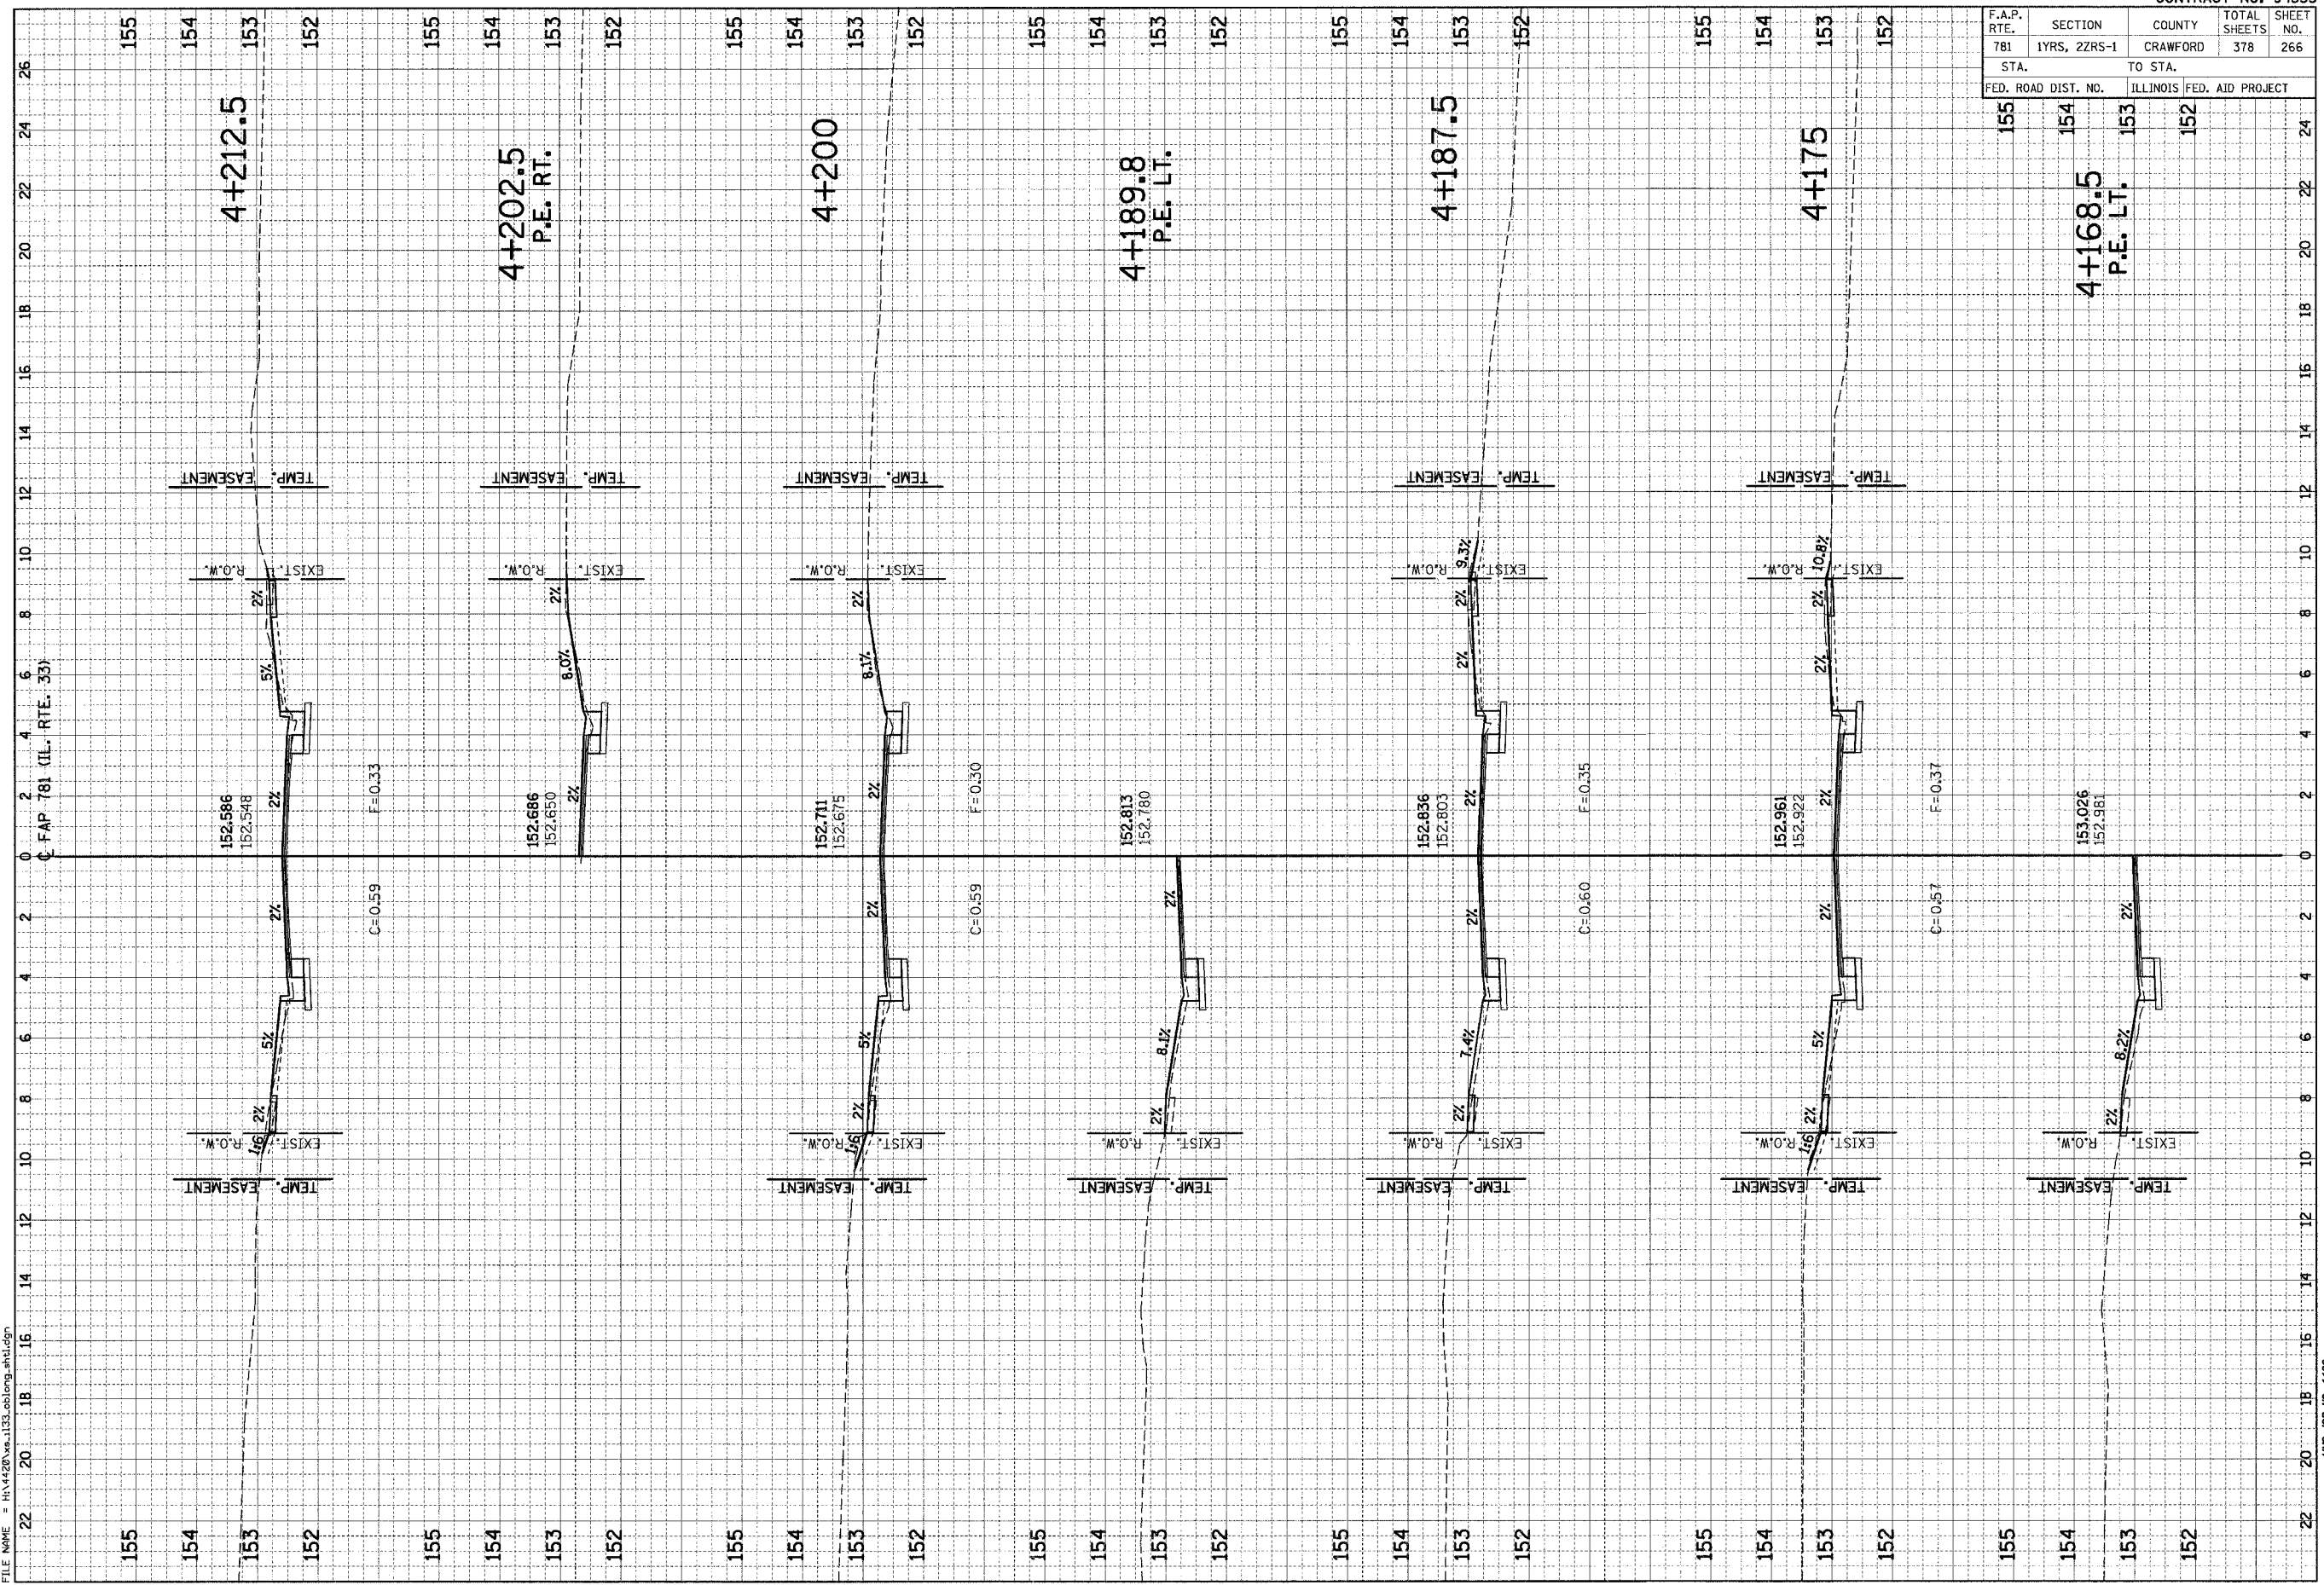

HMG JOB NO. 4420