


F.A.P. RTE.	SECTION	COUNTY	TOTAL SHEETS	SHEET NO.
781	1YRS, 2ZRS-1	CRAWFORD	378	268
STA. TO STA.		ILLINOIS FED. AID PROJECT		
154	153	152	151	24

FINAL SURVEY CHECKED BY: _____ DATE: _____
 SURVEYED BY: _____
 NOTE BOOK NO.: _____
 AREAS CHECKED: _____

ORIGINAL SURVEY CHECKED BY: _____ DATE: _____
 SURVEYED BY: _____
 NOTE BOOK NO.: _____
 AREAS CHECKED: _____

PLOT DATE = 3/20/2008
 FILE NAME = H:\1420\1420\1420.dwg

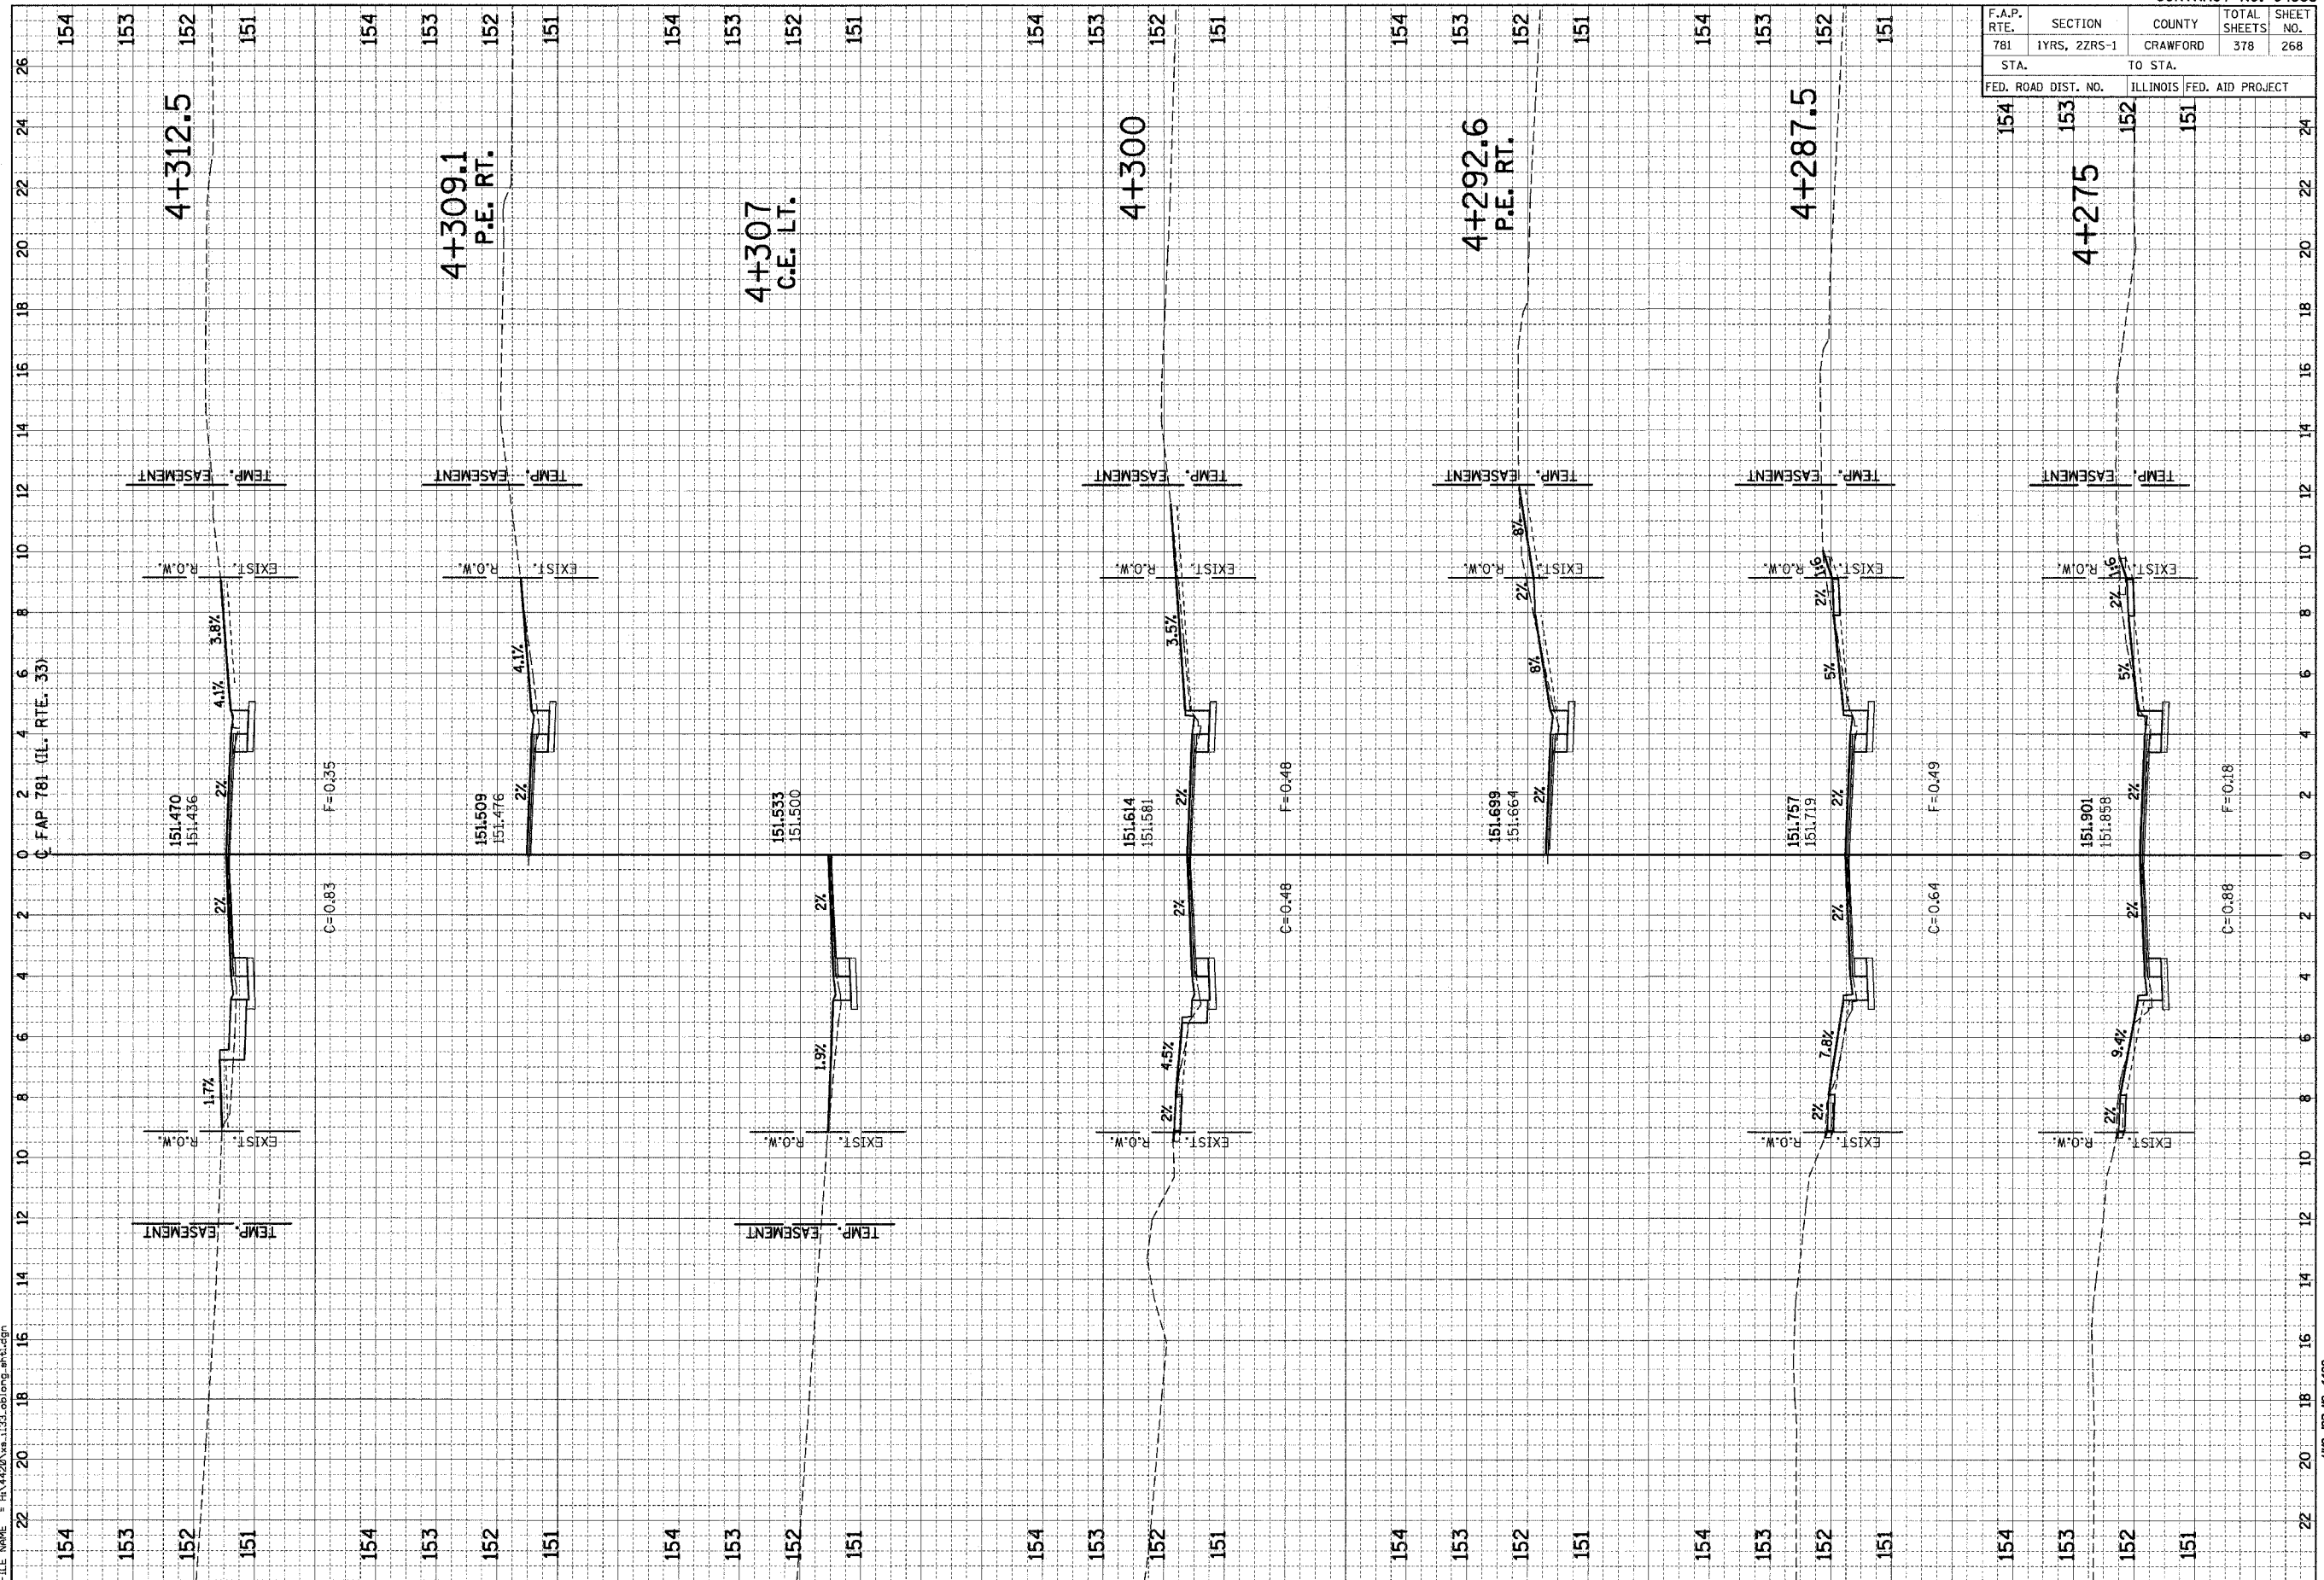

HMG JOB NO. 4420