


F.A.P. RTE.	SECTION	COUNTY	TOTAL SHEETS	SHEET NO.
781	1YRS, 2ZRS-1	CRAWFORD	378	271
STA.		TO STA.		
FED. ROAD DIST. NO.	ILLINOIS	FED. AID PROJECT		

FINAL SURVEYED	BY	DATE
NOTE BOOK		
AREAS CHECKED		

ORIGINAL SURVEYED	BY	DATE
NOTE BOOK		
AREAS CHECKED		

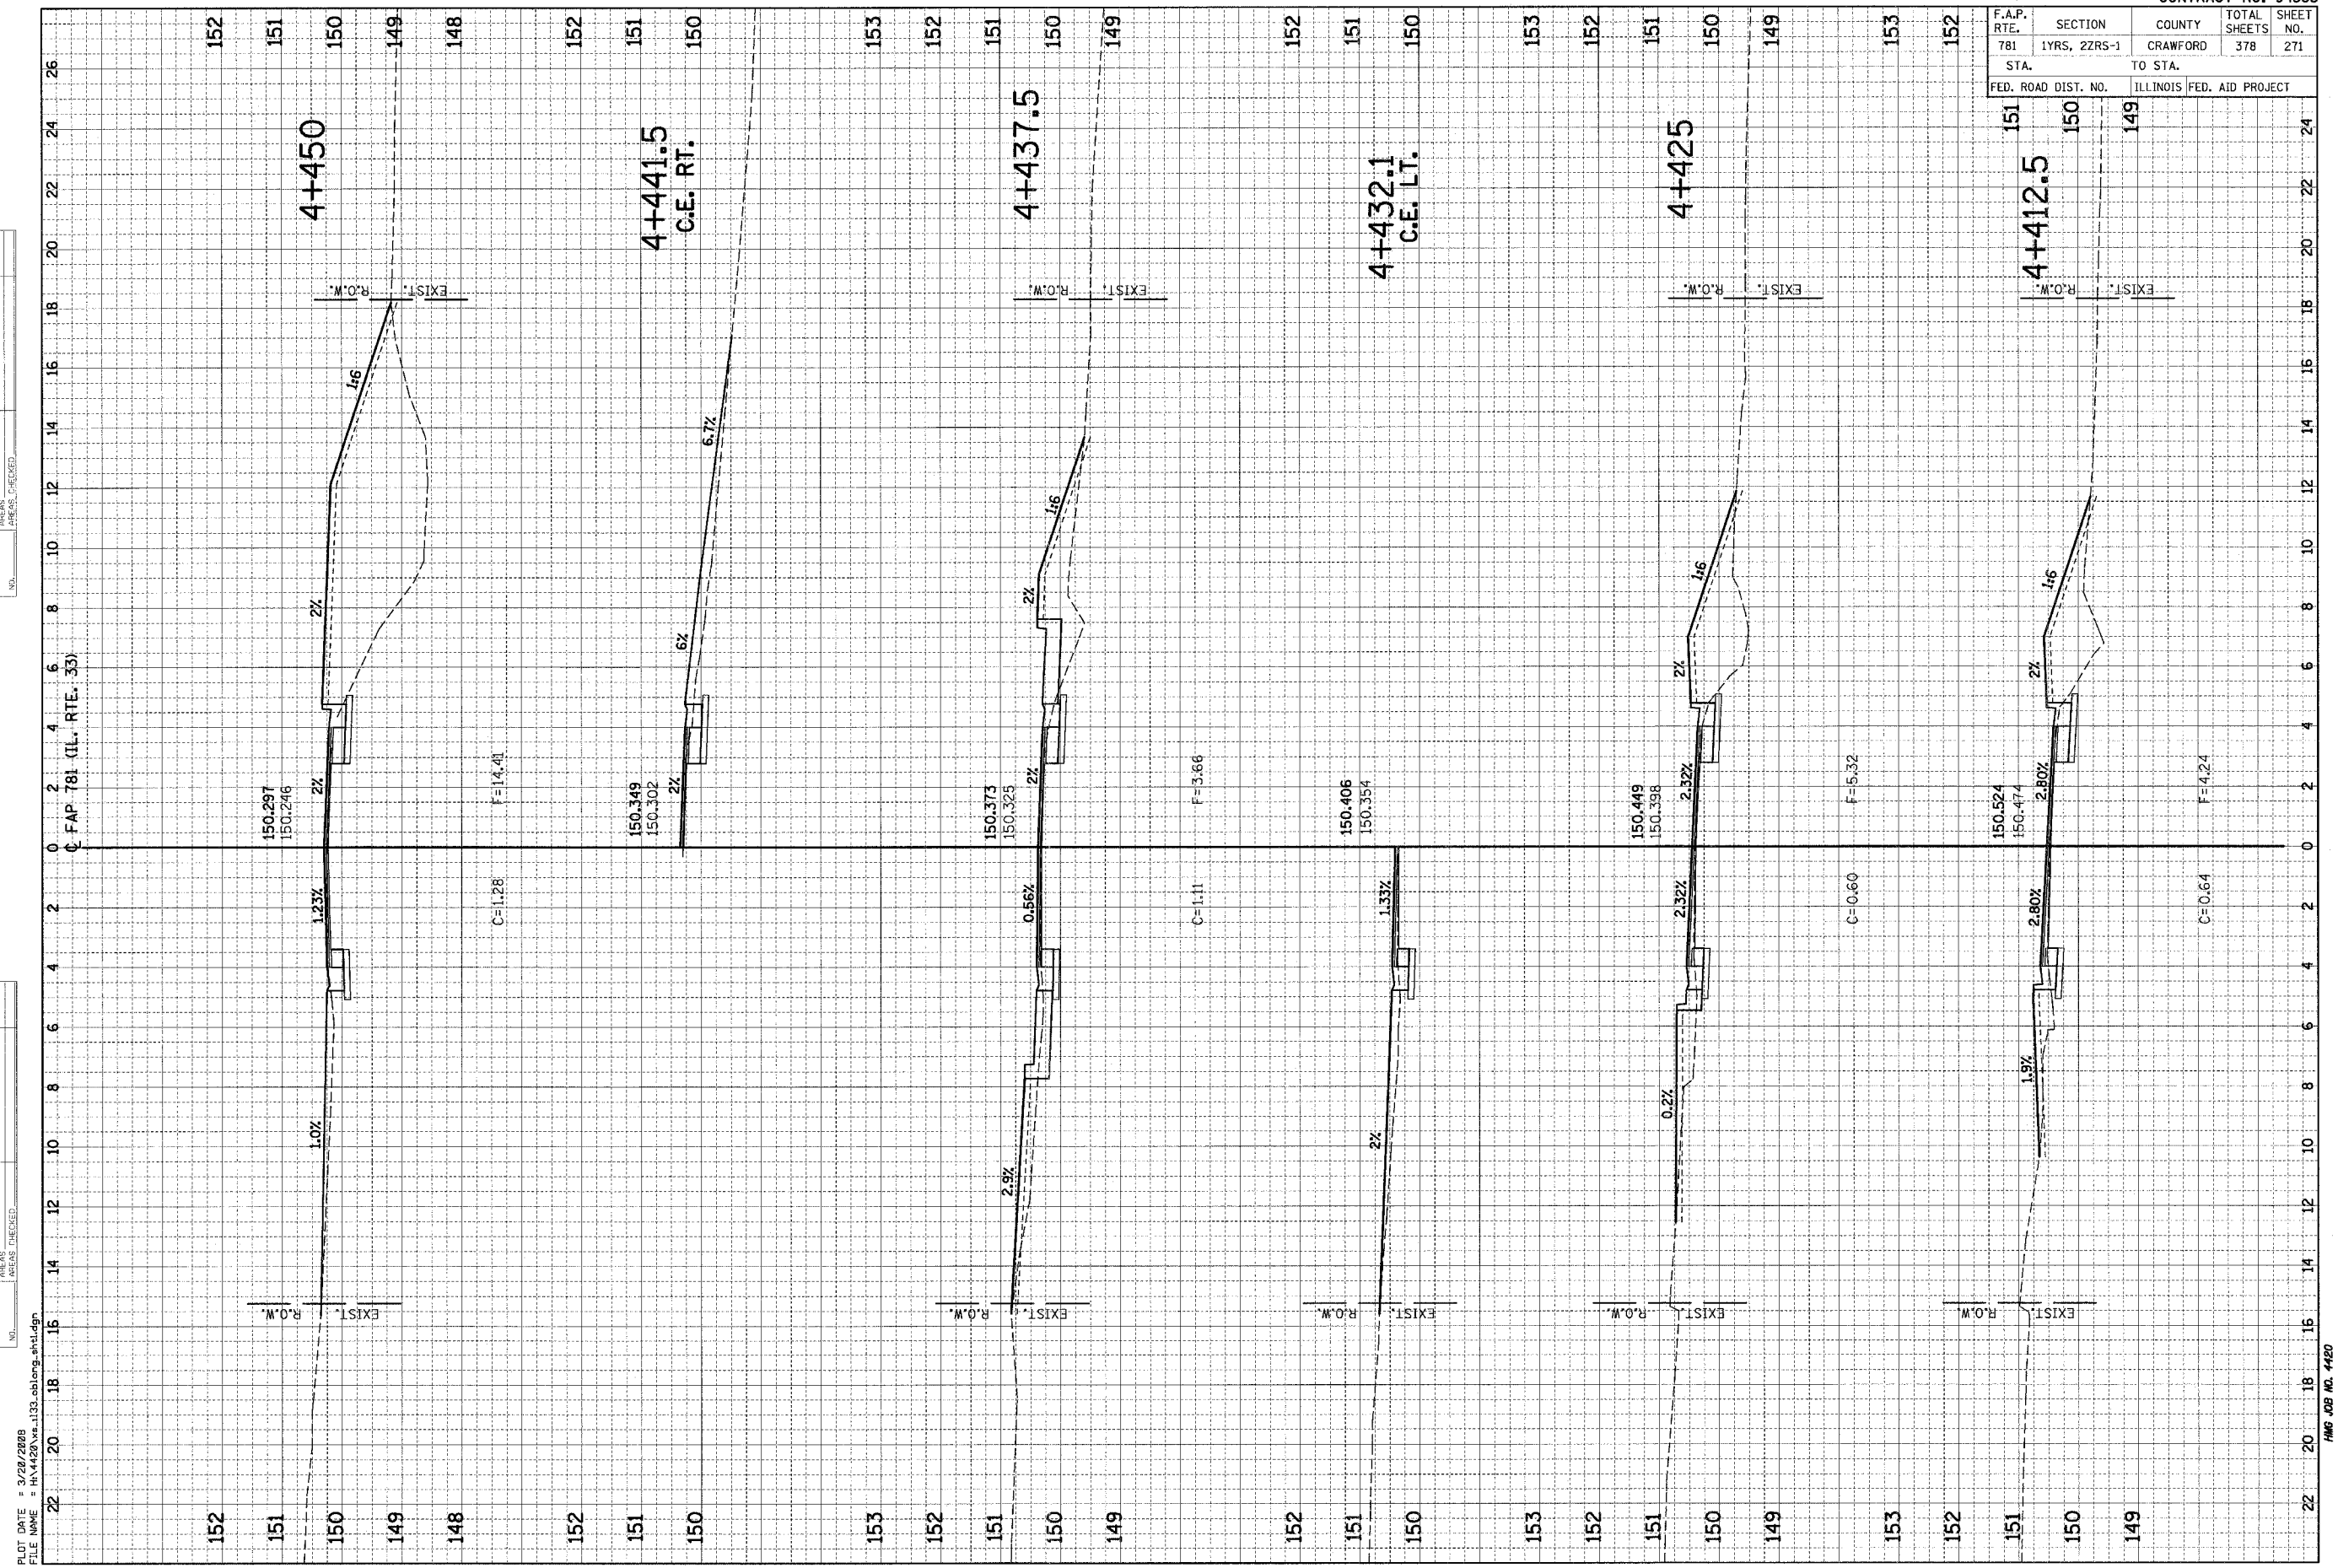

PLOT DATE = 3/29/2008
 FILE NAME = H:\1420\1420-1133.tblong.sth.dgn