


|                     |              |                           |              |           |
|---------------------|--------------|---------------------------|--------------|-----------|
| F.A.P. RTE.         | SECTION      | COUNTY                    | TOTAL SHEETS | SHEET NO. |
| 781                 | 1YRS, 2ZRS-1 | CRAWFORD                  | 378          | 272       |
| STA.                |              | TO STA.                   |              |           |
| FED. ROAD DIST. NO. |              | ILLINOIS FED. AID PROJECT |              |           |

|               |      |
|---------------|------|
| FINAL SURVEY  | DATE |
| NOTE BOOK     | BY   |
| AREAS CHECKED |      |

|                 |      |
|-----------------|------|
| ORIGINAL SURVEY | DATE |
| NOTE BOOK       | BY   |
| AREAS CHECKED   |      |

Q FAP 781 (IL. RTE. 33)

PLOT DATE = 9/28/2008  
 FILE NAME = H:\4420\1133.tbleng.shdlen

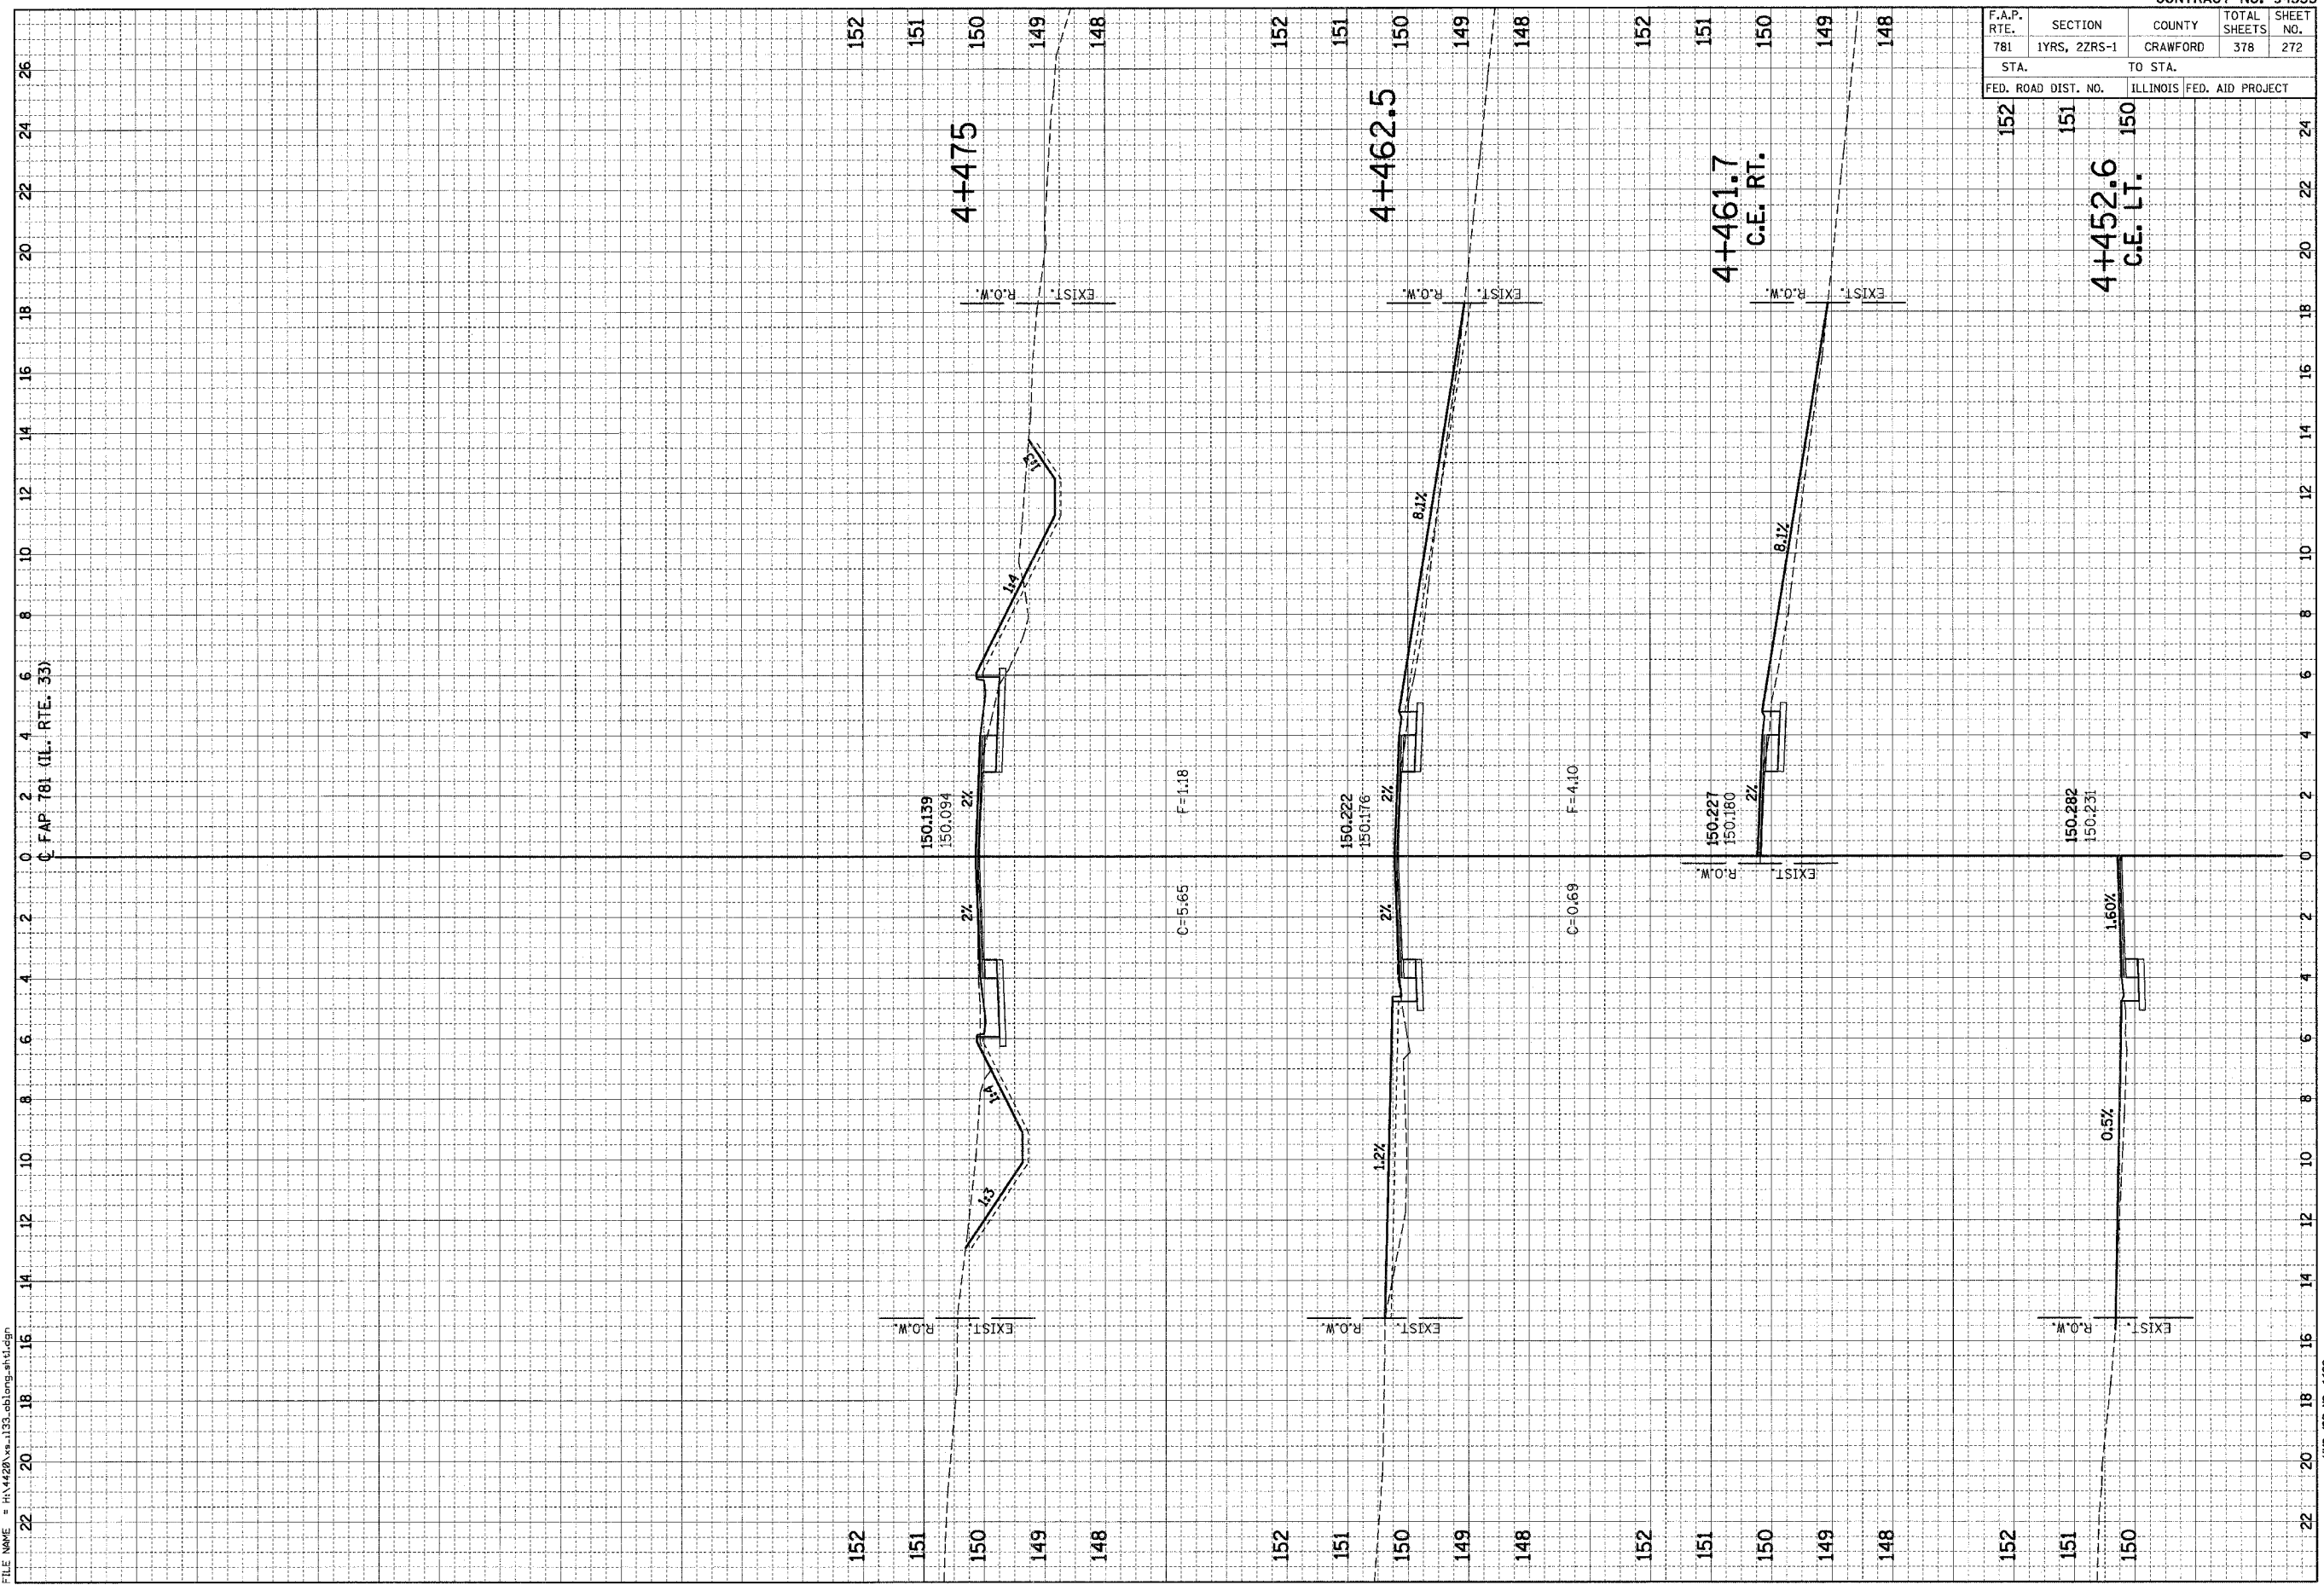

HMG JOB NO. 4420