


F.A.P. RTE.	SECTION	COUNTY	TOTAL SHEETS	SHEET NO.
781	1YRS, 2ZRS-1	CRAWFORD	378	280
STA.		TO STA.		
150		147		
FED. ROAD DIST. NO.	ILLINOIS FED. AID PROJECT			
150	149	148	147	24

FINAL SURVEY	BY	DATE
NOTE BOOK		
AREAS CHECKED		
NO.		

ORIGINAL SURVEY	BY	DATE
NOTE BOOK		
AREAS CHECKED		
NO.		

PLOT DATE = 3/20/2008  
 FILE NAME = H:\4420\44133 east.dwg

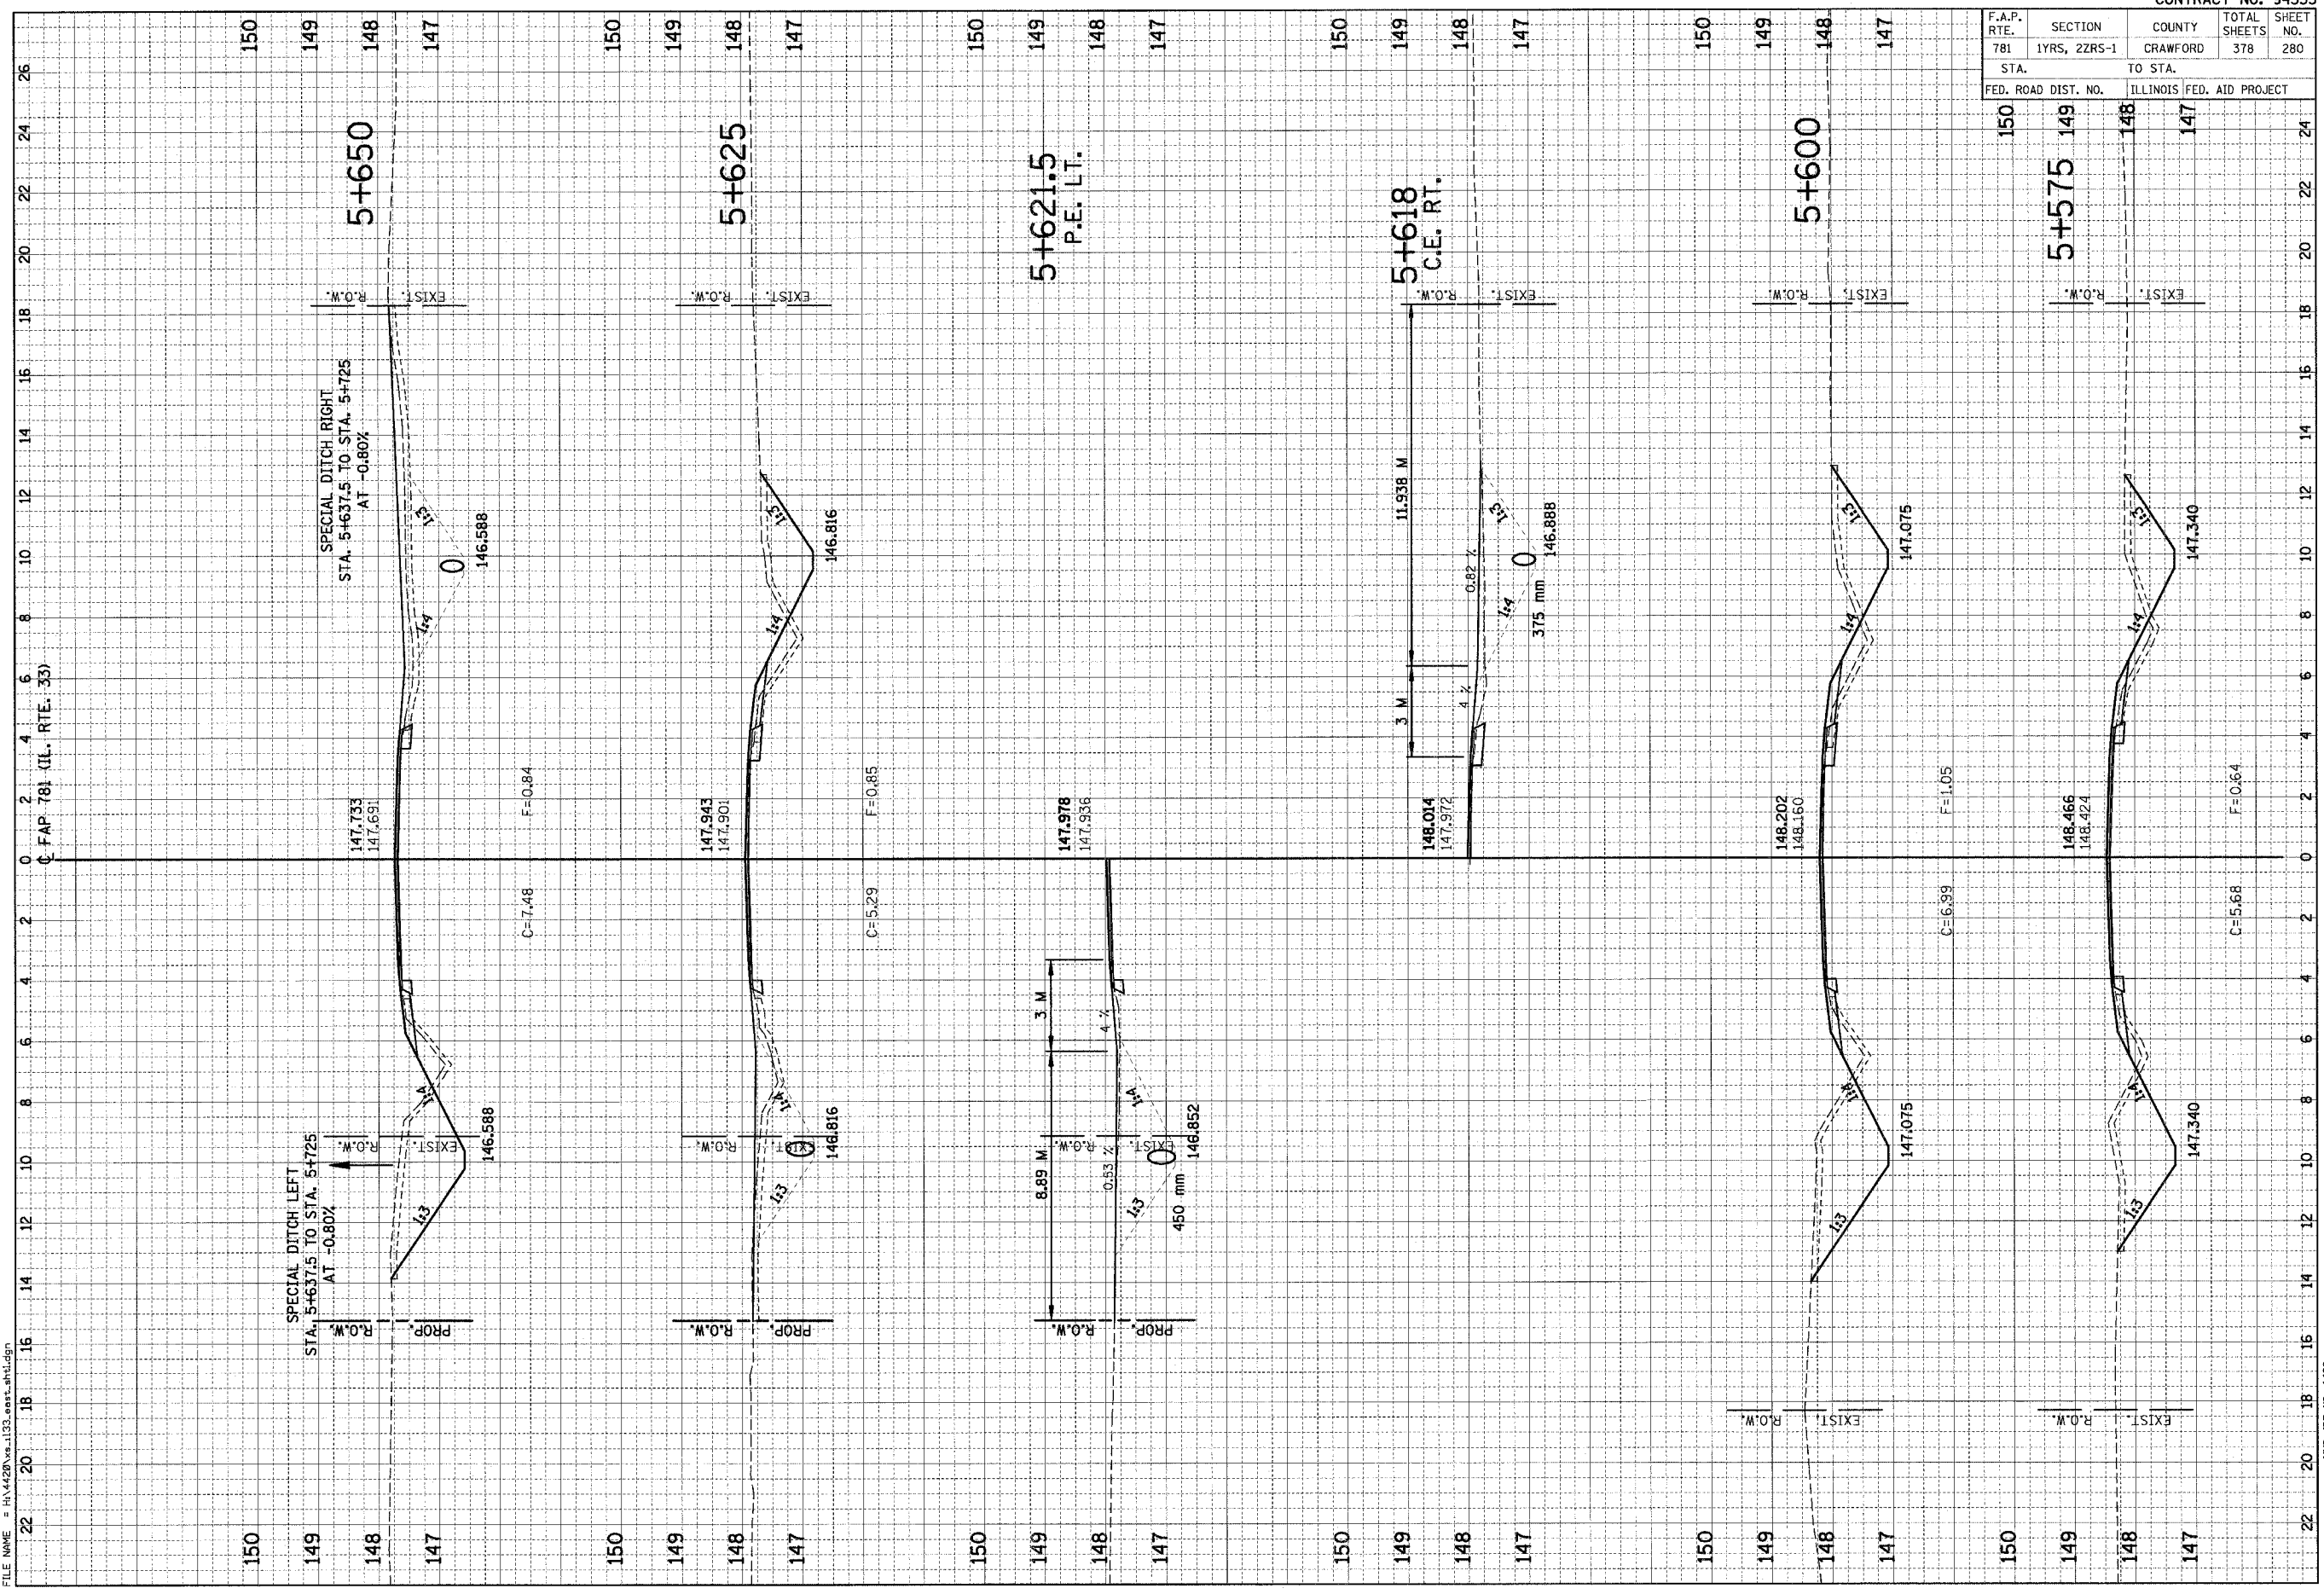

HMG JOB NO. 4420