


F.A.P. RTE.	SECTION	COUNTY	TOTAL SHEETS	SHEET NO.
781	1YRS, 2ZRS-1	CRAWFORD	378	283
STA.		TO STA.		
FED. ROAD DIST. NO.		ILLINOIS FED. AID PROJECT		

FINAL SURVEY	DATE
BLANKETED SURVEY	BY
NOTE BOOK	DATE
AREAS CHECKED	
AREAS CHECKED	

ORIGINAL SURVEY	DATE
BLANKETED SURVEY	BY
NOTE BOOK	DATE
AREAS CHECKED	
AREAS CHECKED	

PLOT DATE = 3/20/2009
 FILE NAME = H:\4420\44133 east.dwg

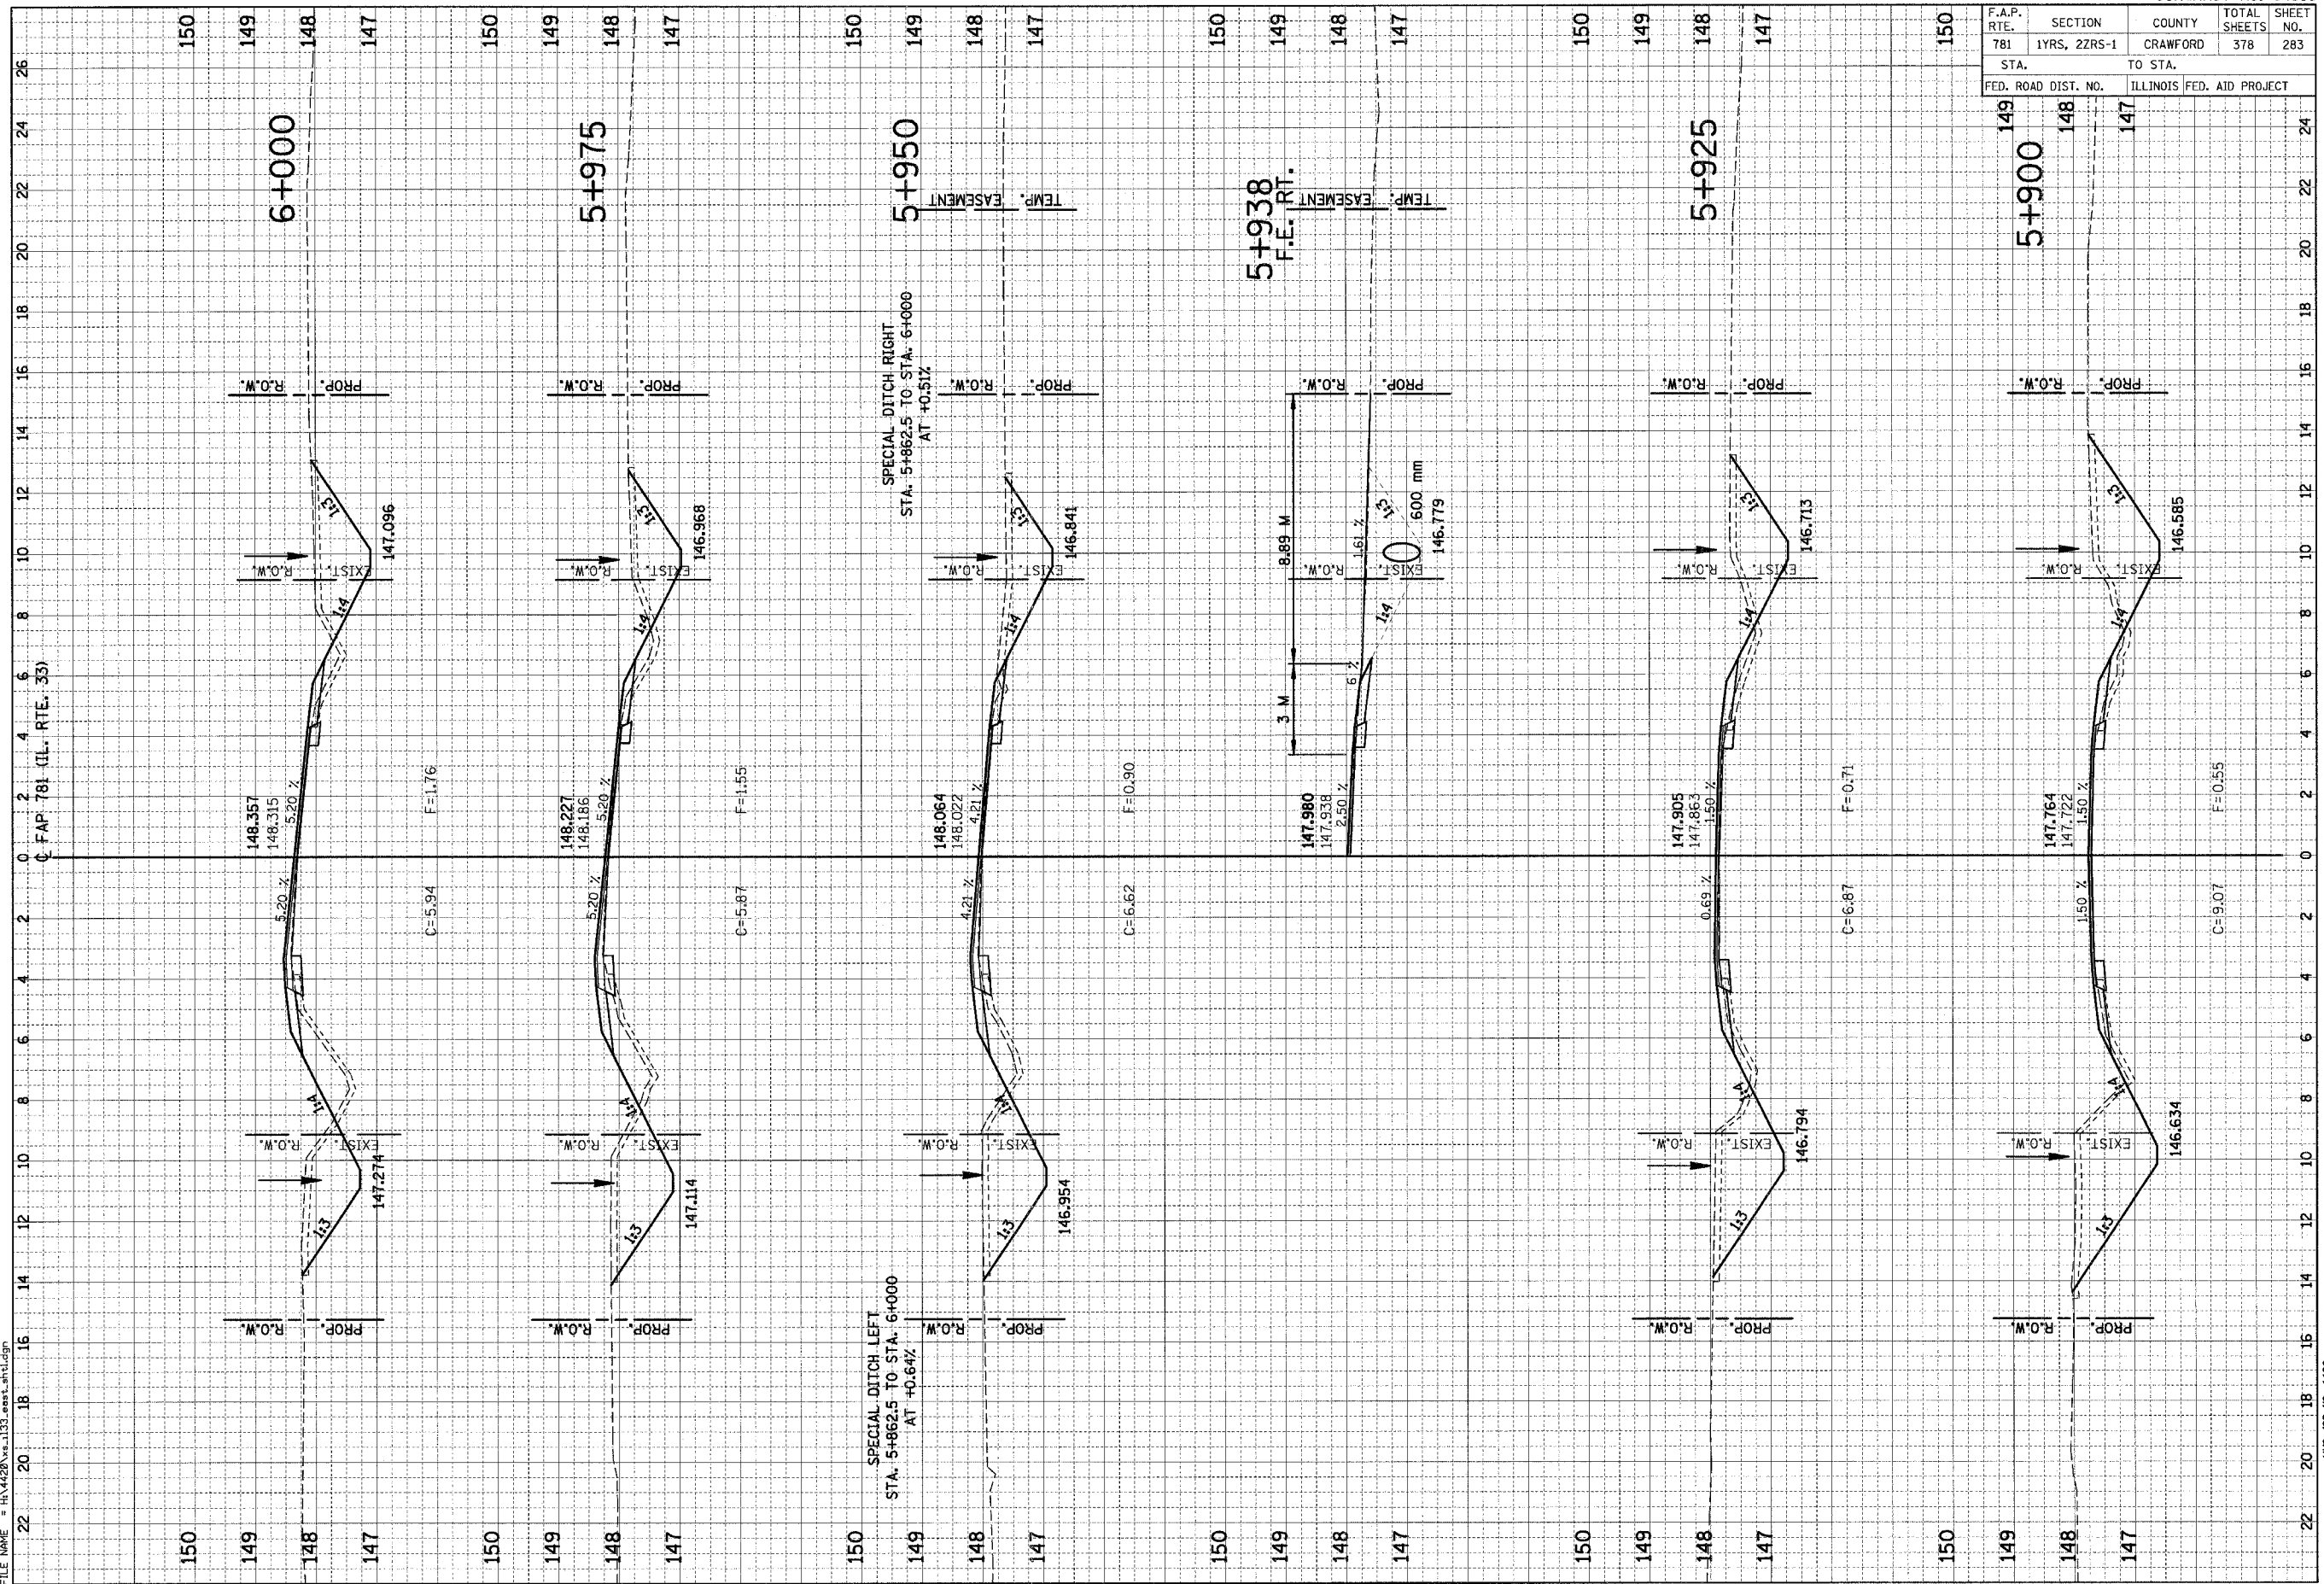

HMG JOB NO. 4420