


F.A.P. RTE.	SECTION	COUNTY	TOTAL SHEETS	SHEET NO.
781	1YRS, 2ZRS-1	CRAWFORD	378	287
STA.		TO STA.		
FED. ROAD DIST. NO.		ILLINOIS FED. AID PROJECT		

FINAL SURVEY	DATE
BY	
NO. OF SHEETS	
NO. OF SHEETS CHECKED	

ORIGINAL SURVEY	DATE
BY	
NO. OF SHEETS	
NO. OF SHEETS CHECKED	

PLOT DATE = 3/22/2008
 FILE NAME = H:\4420\44-1133-east_sht1.dgn

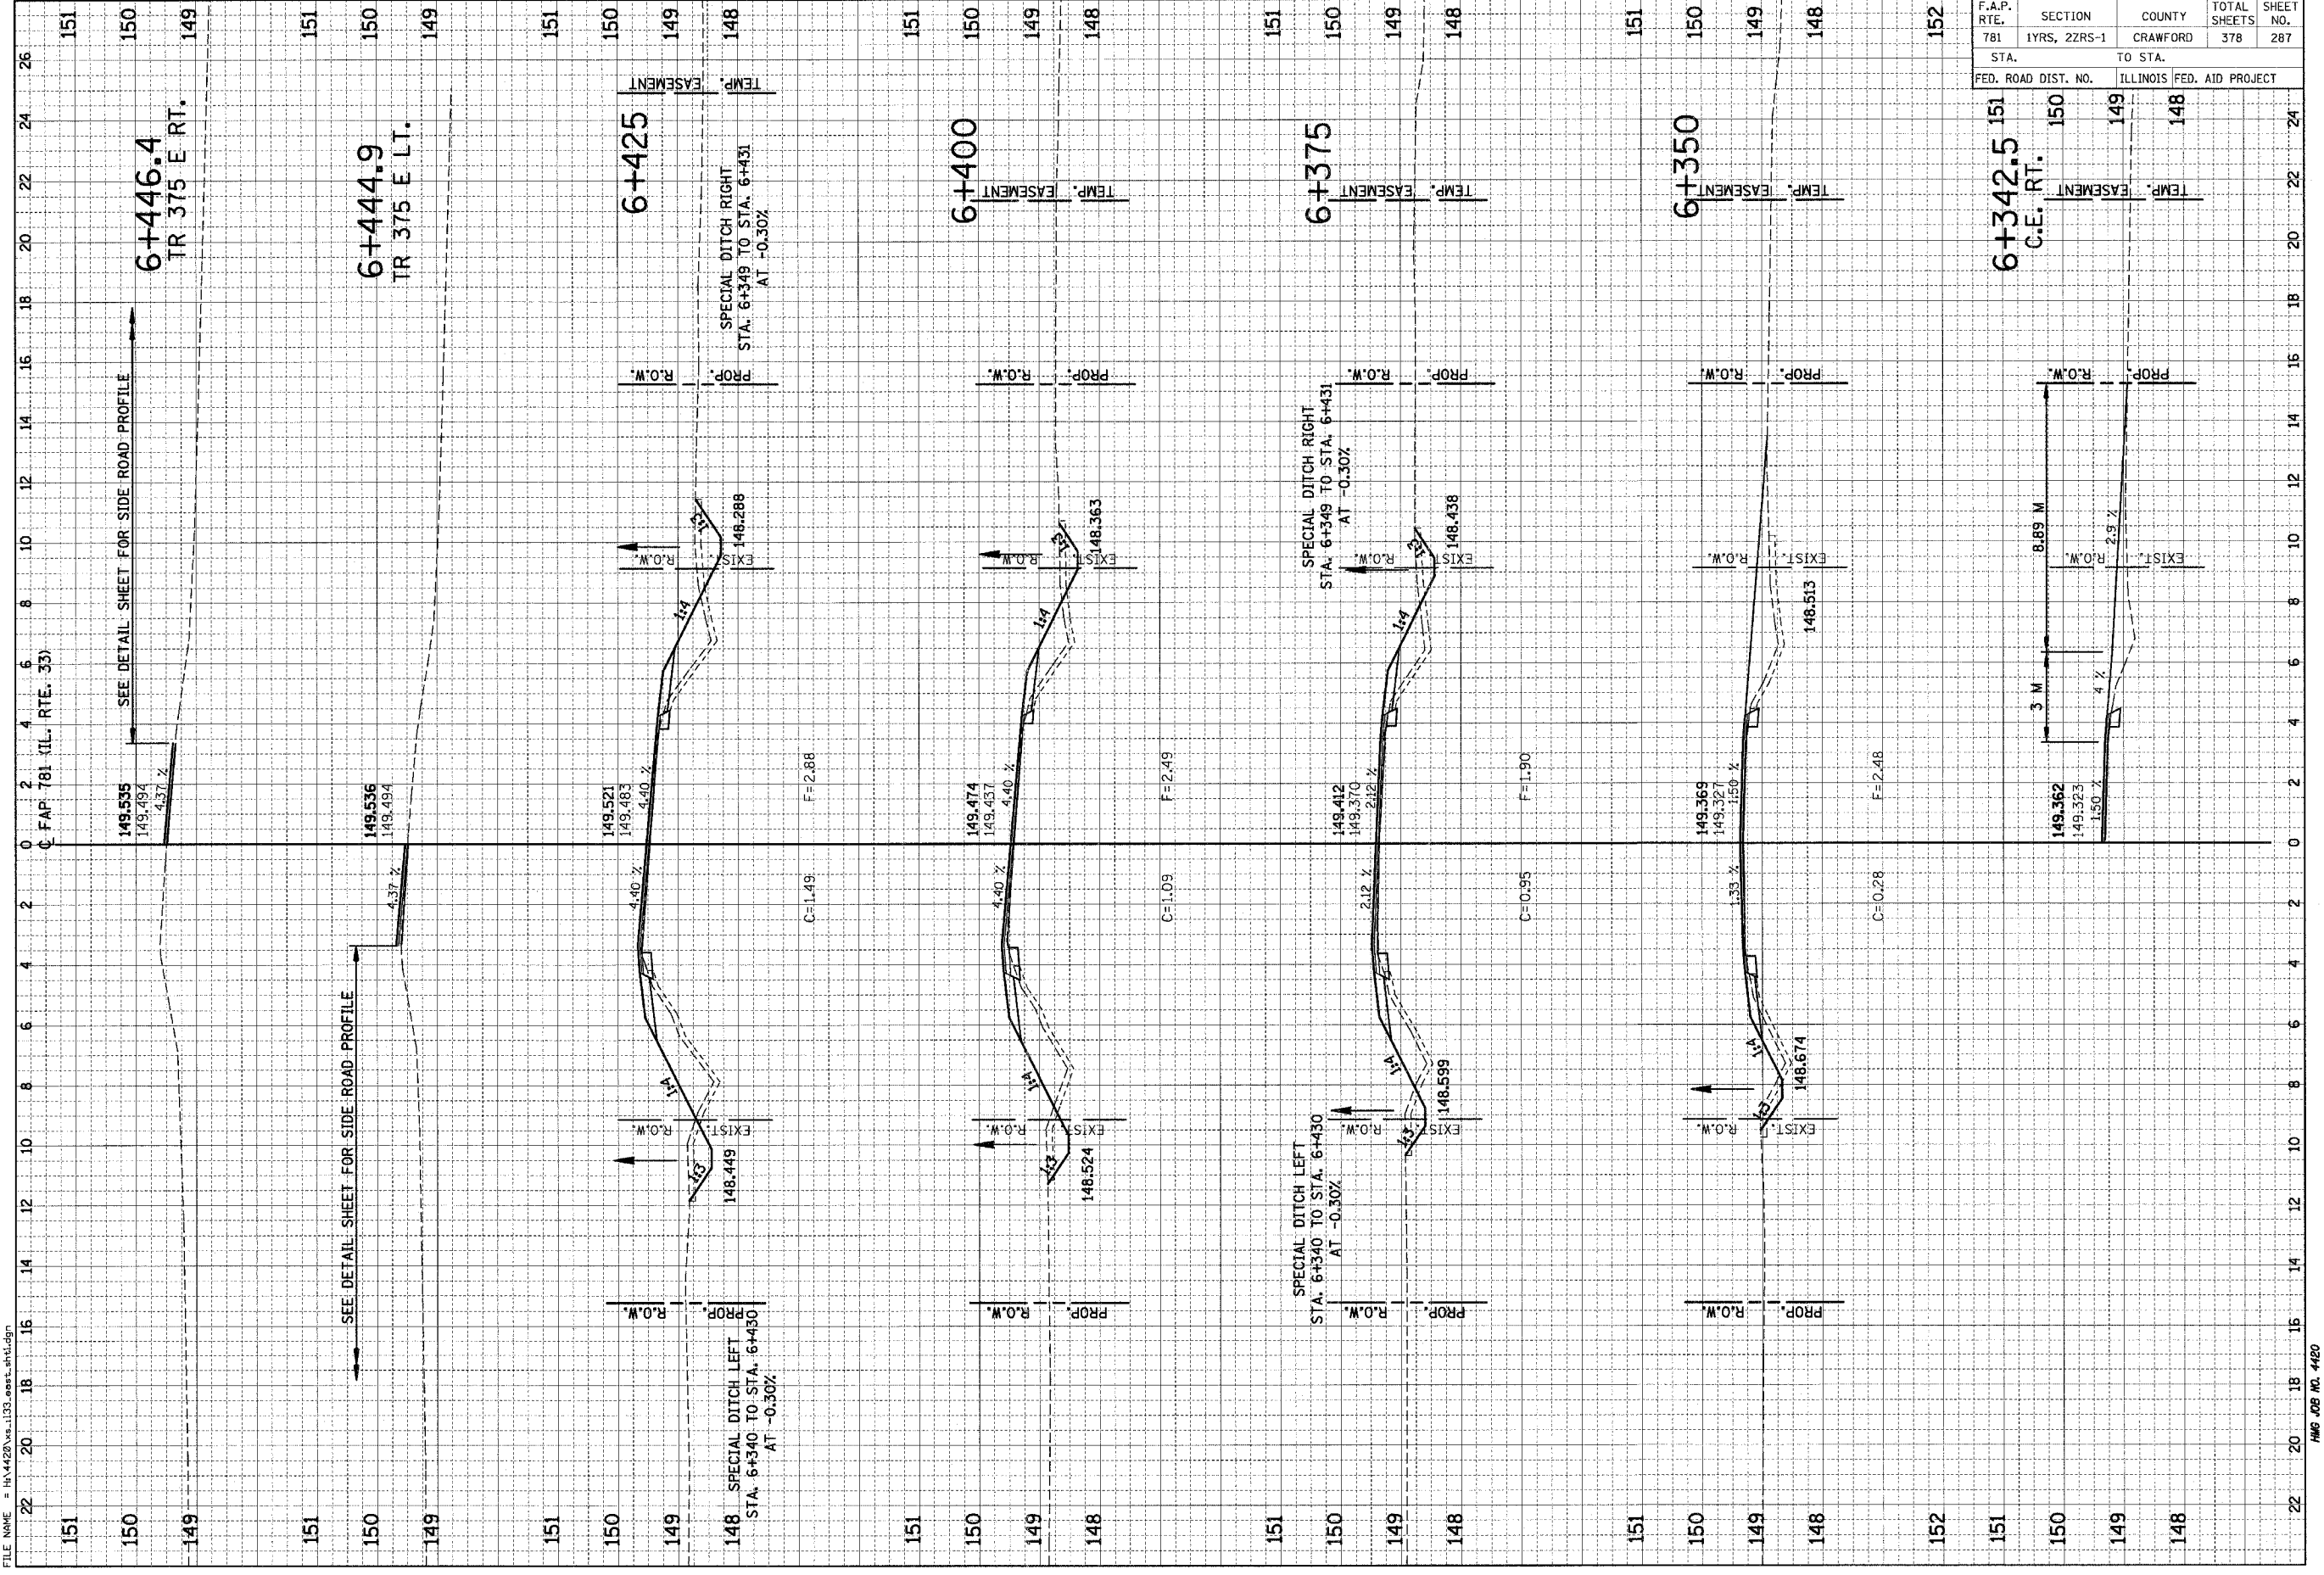

STA.	TO STA.
6+342.5	151
C.E. RT.	150
	149
	148