


F.A.P. RTE.	SECTION	COUNTY	TOTAL SHEETS	SHEET NO.
781	1YRS, 2ZRS-1	CRAWFORD	378	290
STA. 151		TO STA. 148		
FED. ROAD DIST. NO.		ILLINOIS FED. AID PROJECT		

FINAL SURVEY	DATE
BY	
SAFETY	
PLOTTED	
NOTE BOOK	
AREAS CHECKED	

ORIGINAL SURVEY	DATE
BY	
SAFETY	
PLOTTED	
NOTE BOOK	
AREAS CHECKED	

PLOT DATE = 9/28/2008
 FILE NAME = H:\4420\4420-133.eas-ht.dgn

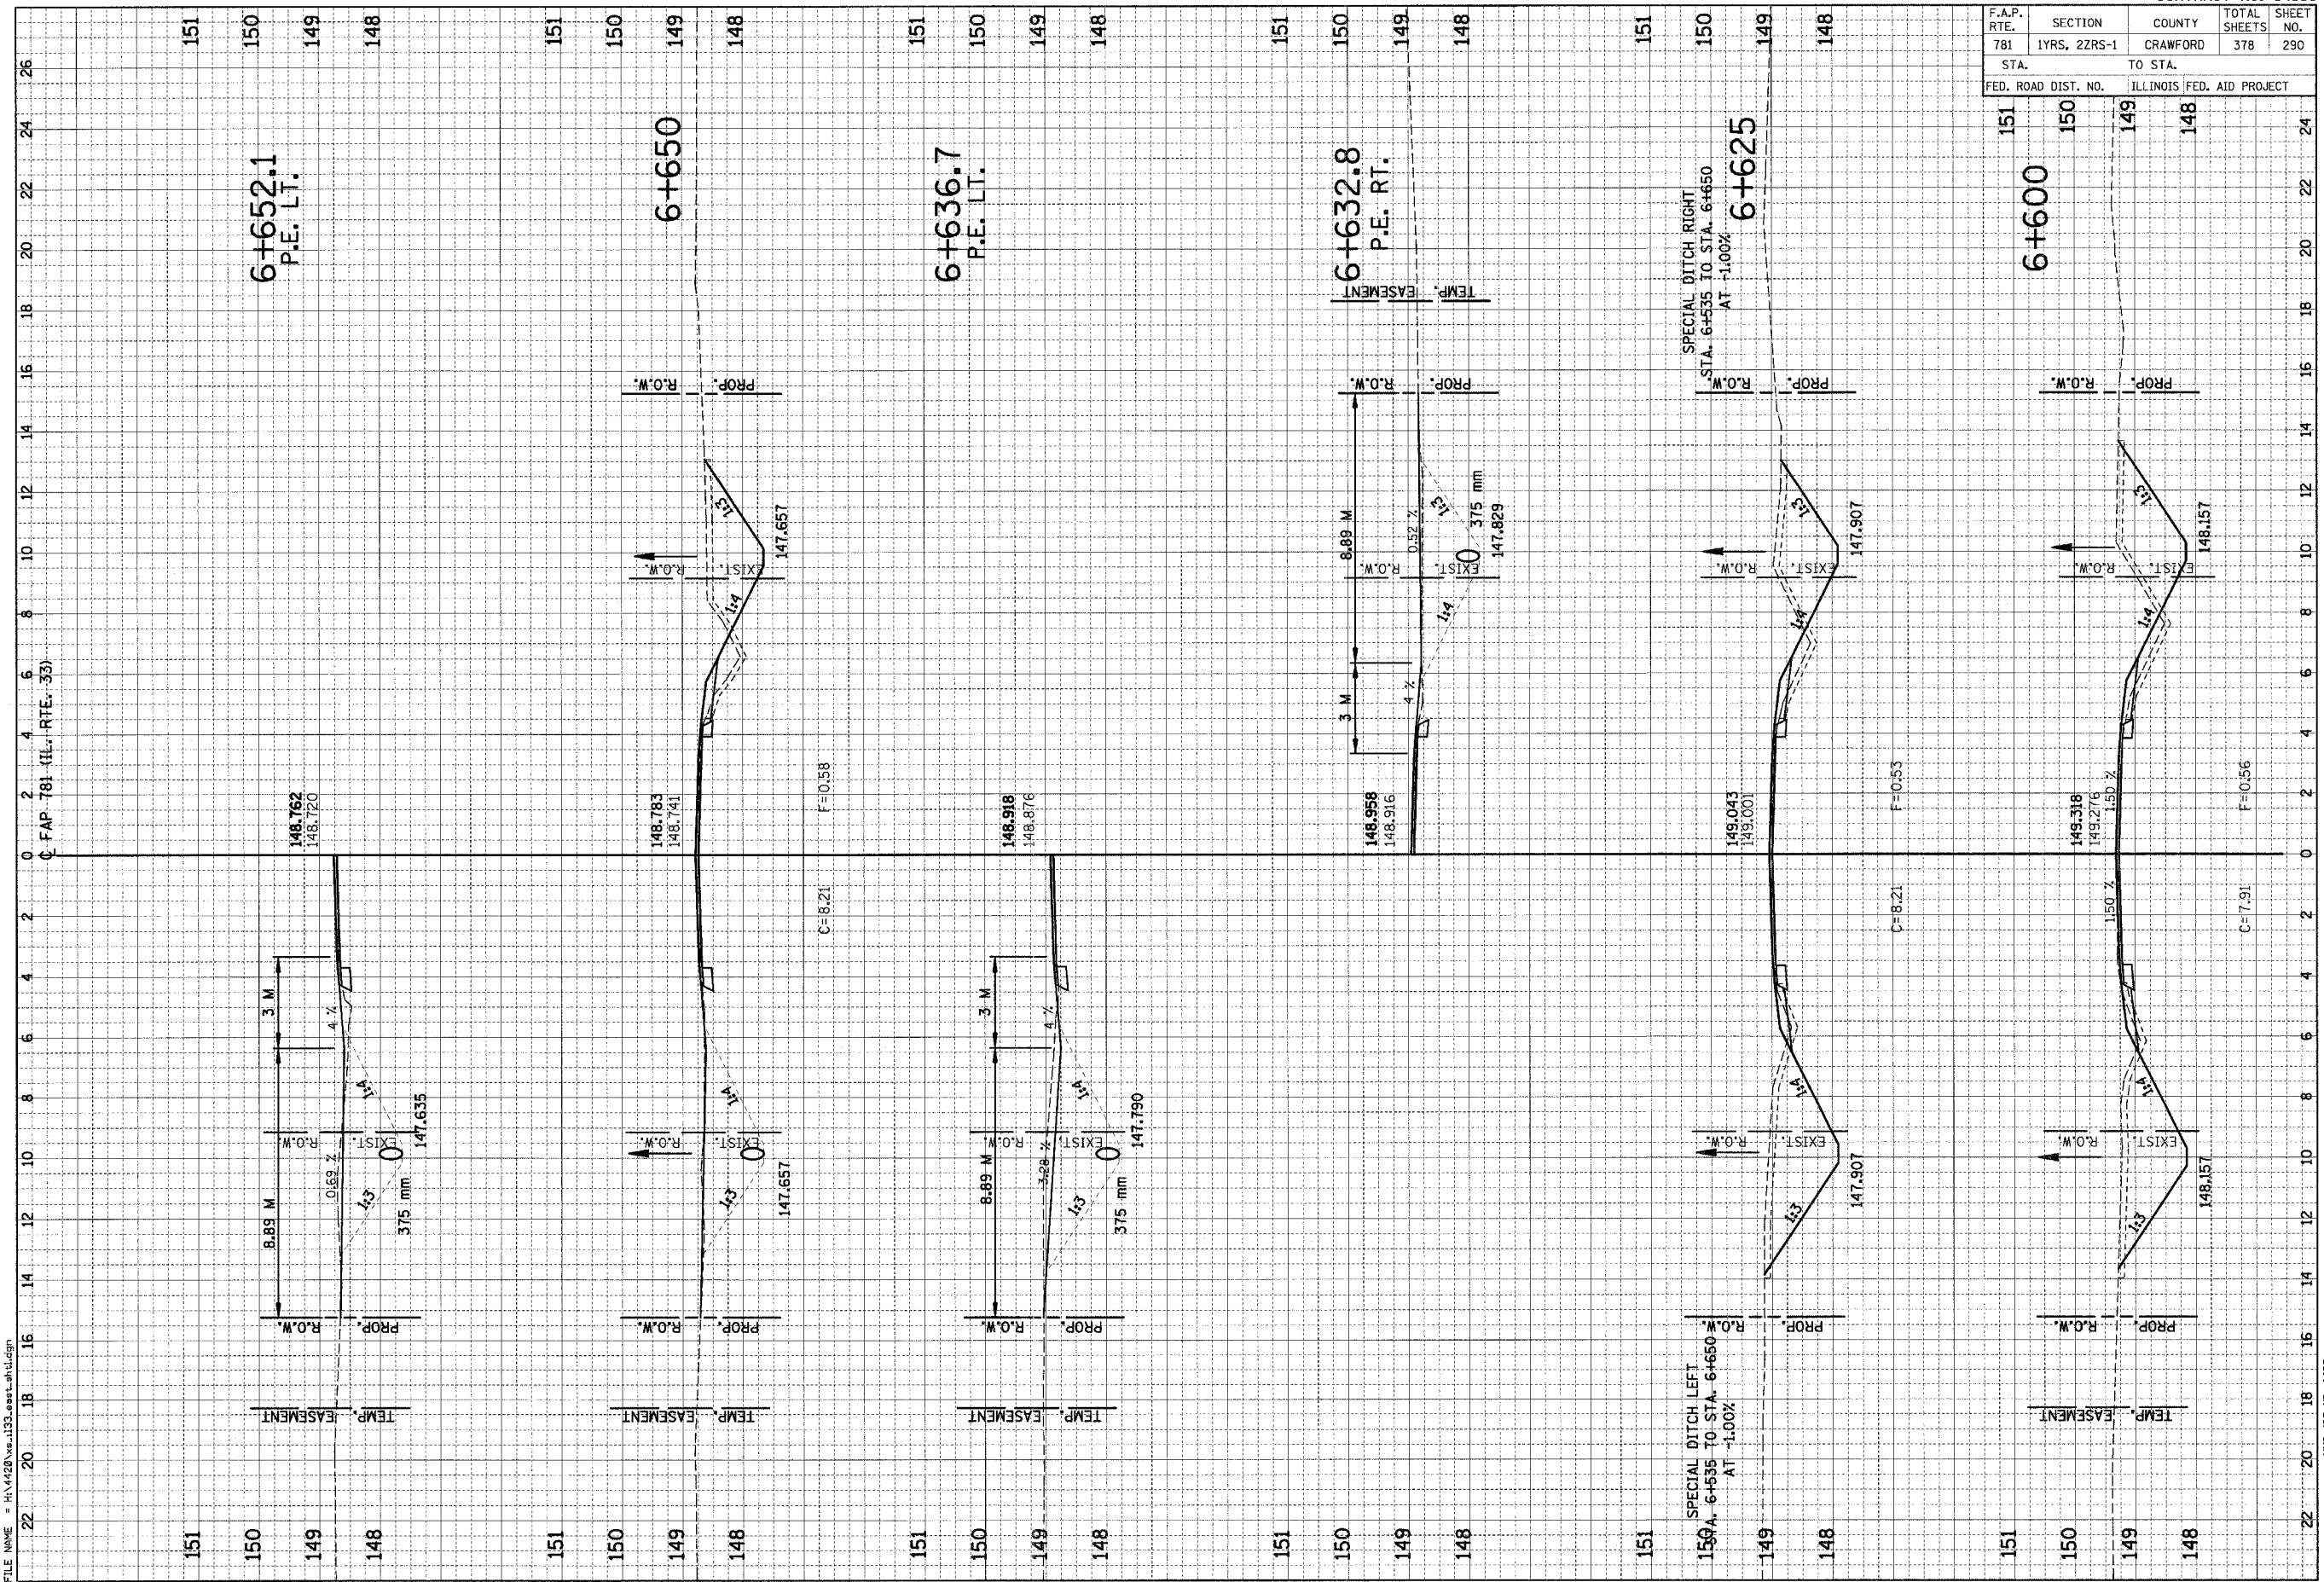

HMG JOB NO. 4420