


F.A.P. RTE.	SECTION	COUNTY	TOTAL SHEETS	SHEET NO.
781	1YRS, 2ZRS-1	CRAWFORD	378	296
STA.		TO STA.		
20		22	24	26
FED. ROAD DIST. NO.		ILLINOIS FED. AID PROJECT		
20		22	24	26

BY	DATE

BY	DATE

PLOT DATE = 9/28/2008
 FILE NAME = TR-VZ2-Vs-133 east.sh2.dgn

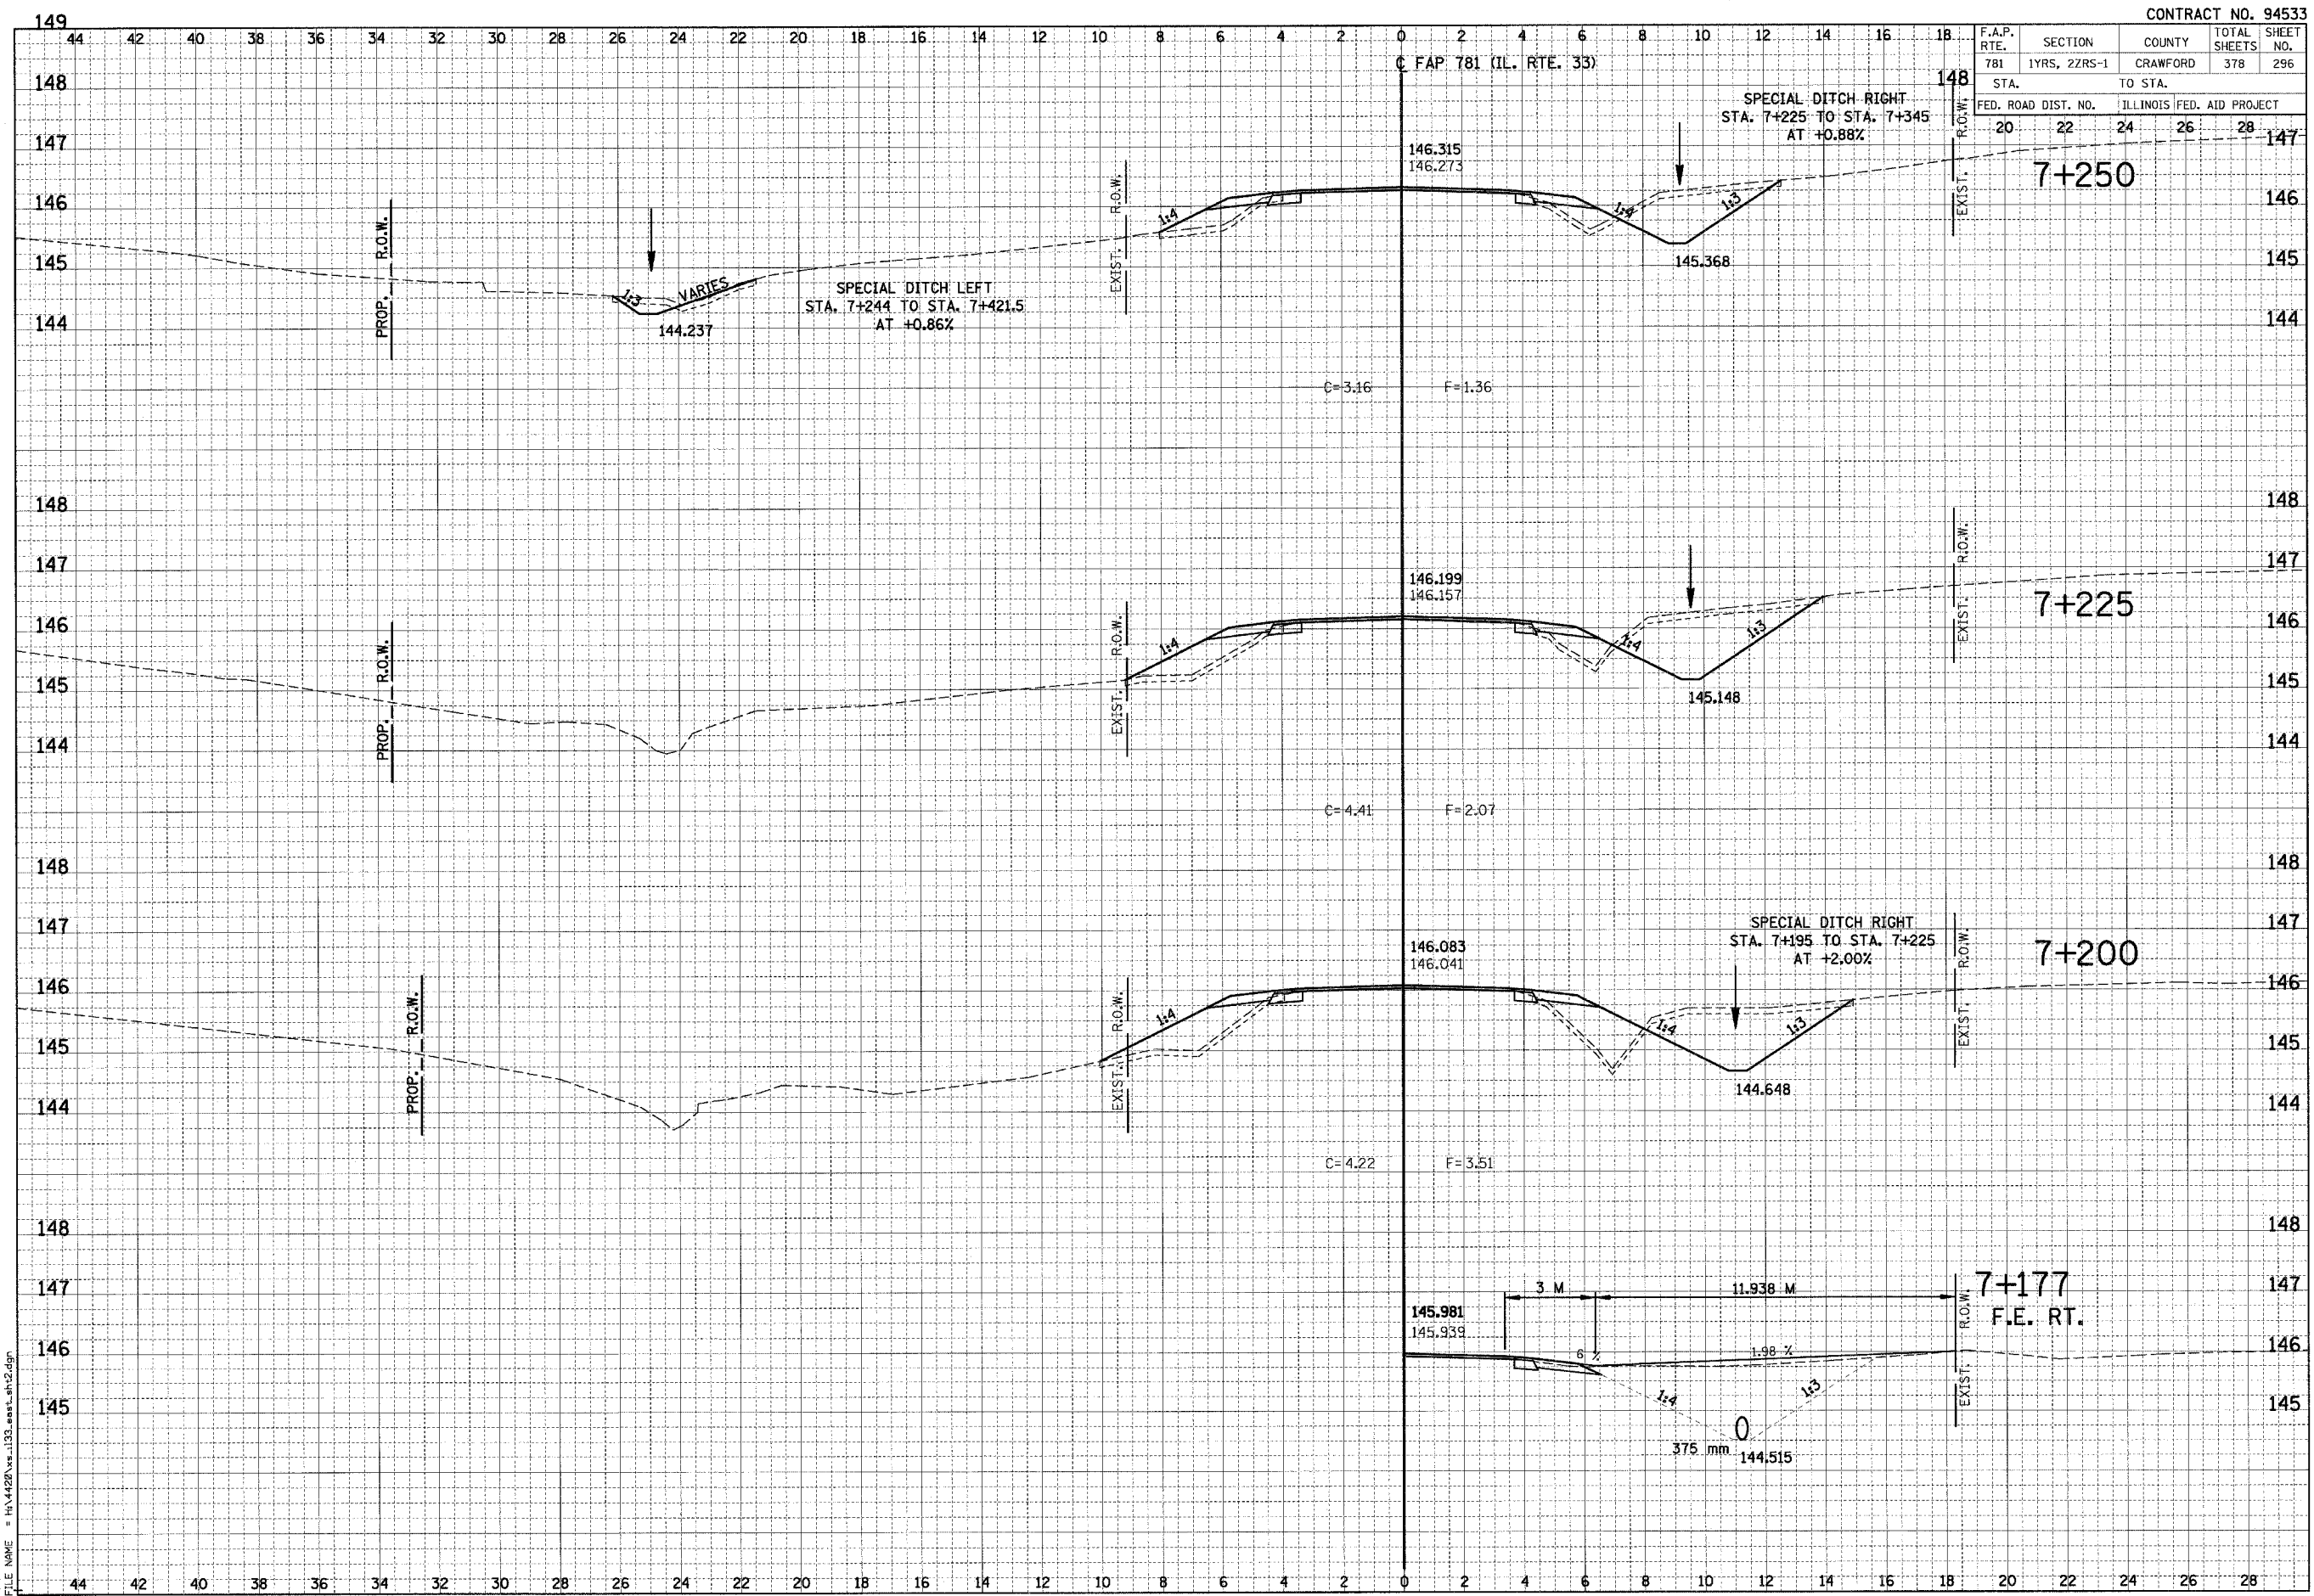

HMG JOB NO. 4420