

F.A.P. RTE.	SECTION	COUNTY	TOTAL SHEETS	SHEET NO.
781	1YRS, 2ZRS-1	CRAWFORD	378	297
STA.		TO STA.		
FED. ROAD DIST. NO.	ILLINOIS	FED. AID PROJECT		
20	22	24	26	28


DATE	BY

FINAL SURVEY PLOTTED DATE  
NOTE BOOK AREAS CHECKED  
NO.

DATE	BY

ORIGINAL SURVEY PLOTTED DATE  
NOTE BOOK AREAS CHECKED  
NO.

PLOT DATE = 9/28/2009  
FILE NAME = H:\1420\1420-1133.esx-nr2.dgn

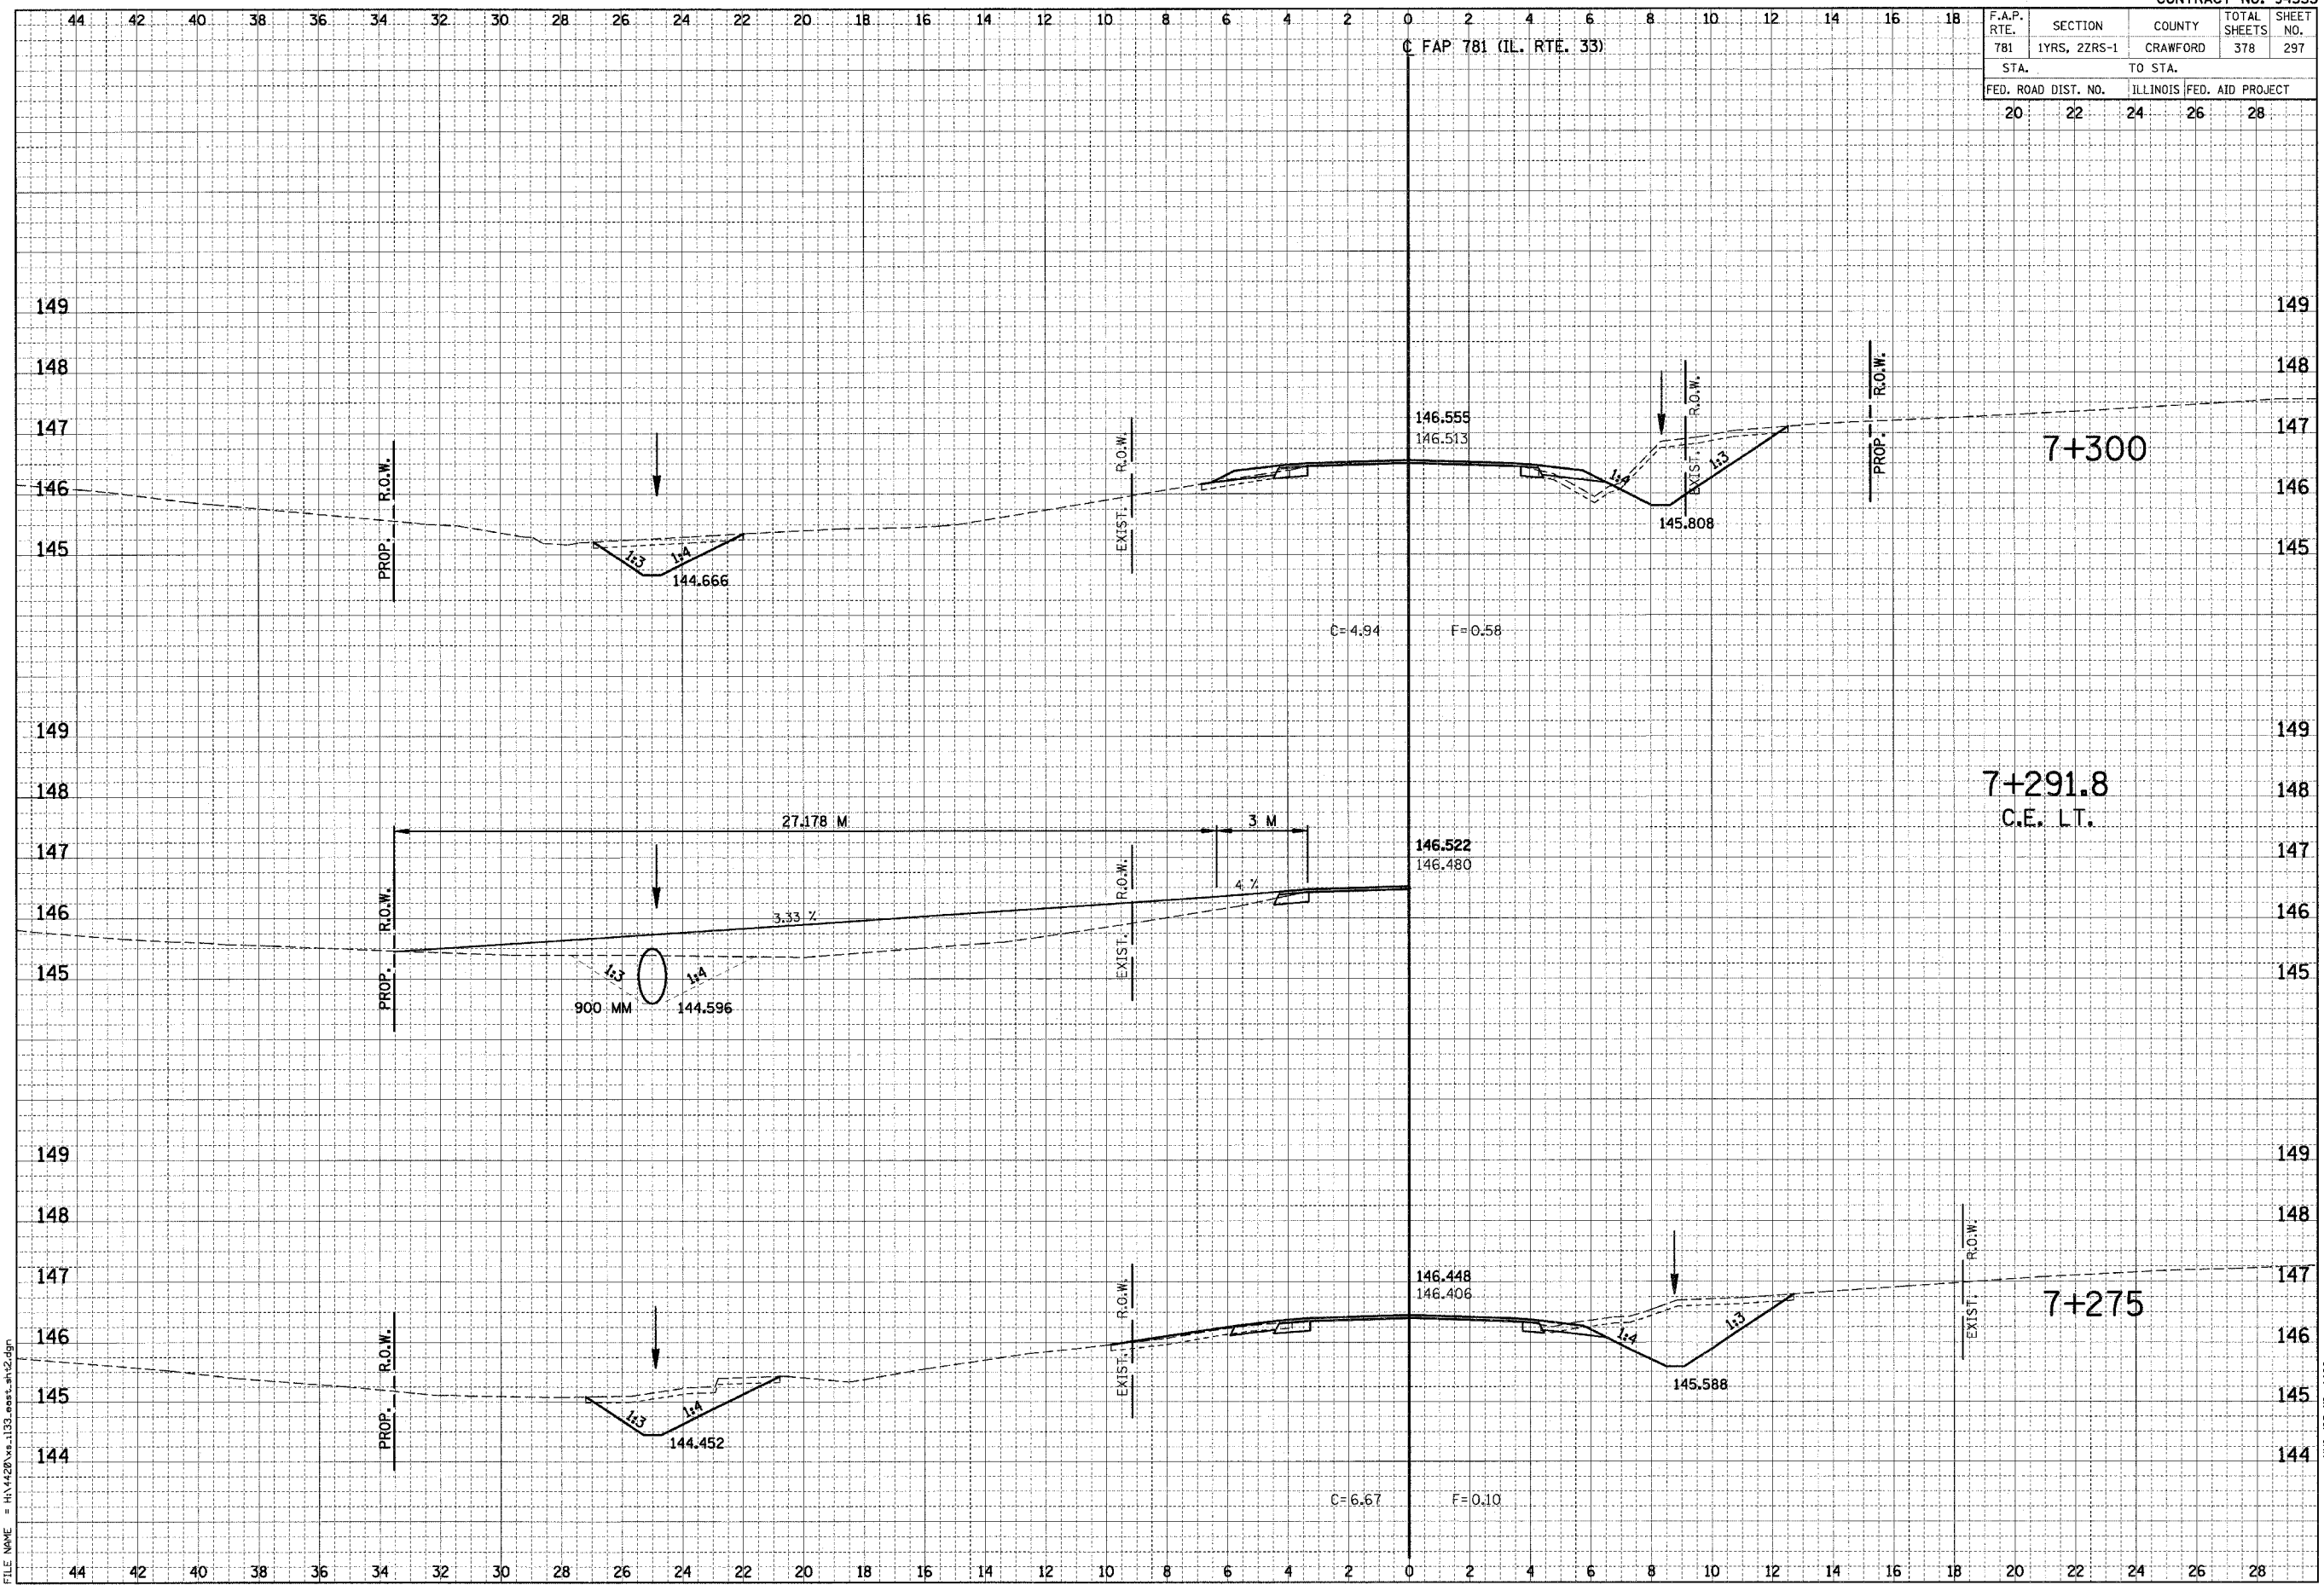

HMG JOB NO. 4420