


F.A.P. RTE.	SECTION	COUNTY	TOTAL SHEETS	SHEET NO.
781	1YRS, 2ZRS-1	CRAWFORD	378	317
STA.		TO STA.		
FED. ROAD DIST. NO.		ILLINOIS FED. AID PROJECT		
144		143 142 141		

FINAL SURVEY	BY	DATE
NOTED		
NOTE BOOK		
AREAS CHECKED		
NO.		

ORIGINAL SURVEY	BY	DATE
NOTED		
NOTE BOOK		
AREAS CHECKED		
NO.		

PLOT DATE = 9/20/2008
 FILE NAME = H:\4420\94533\94533.dwg

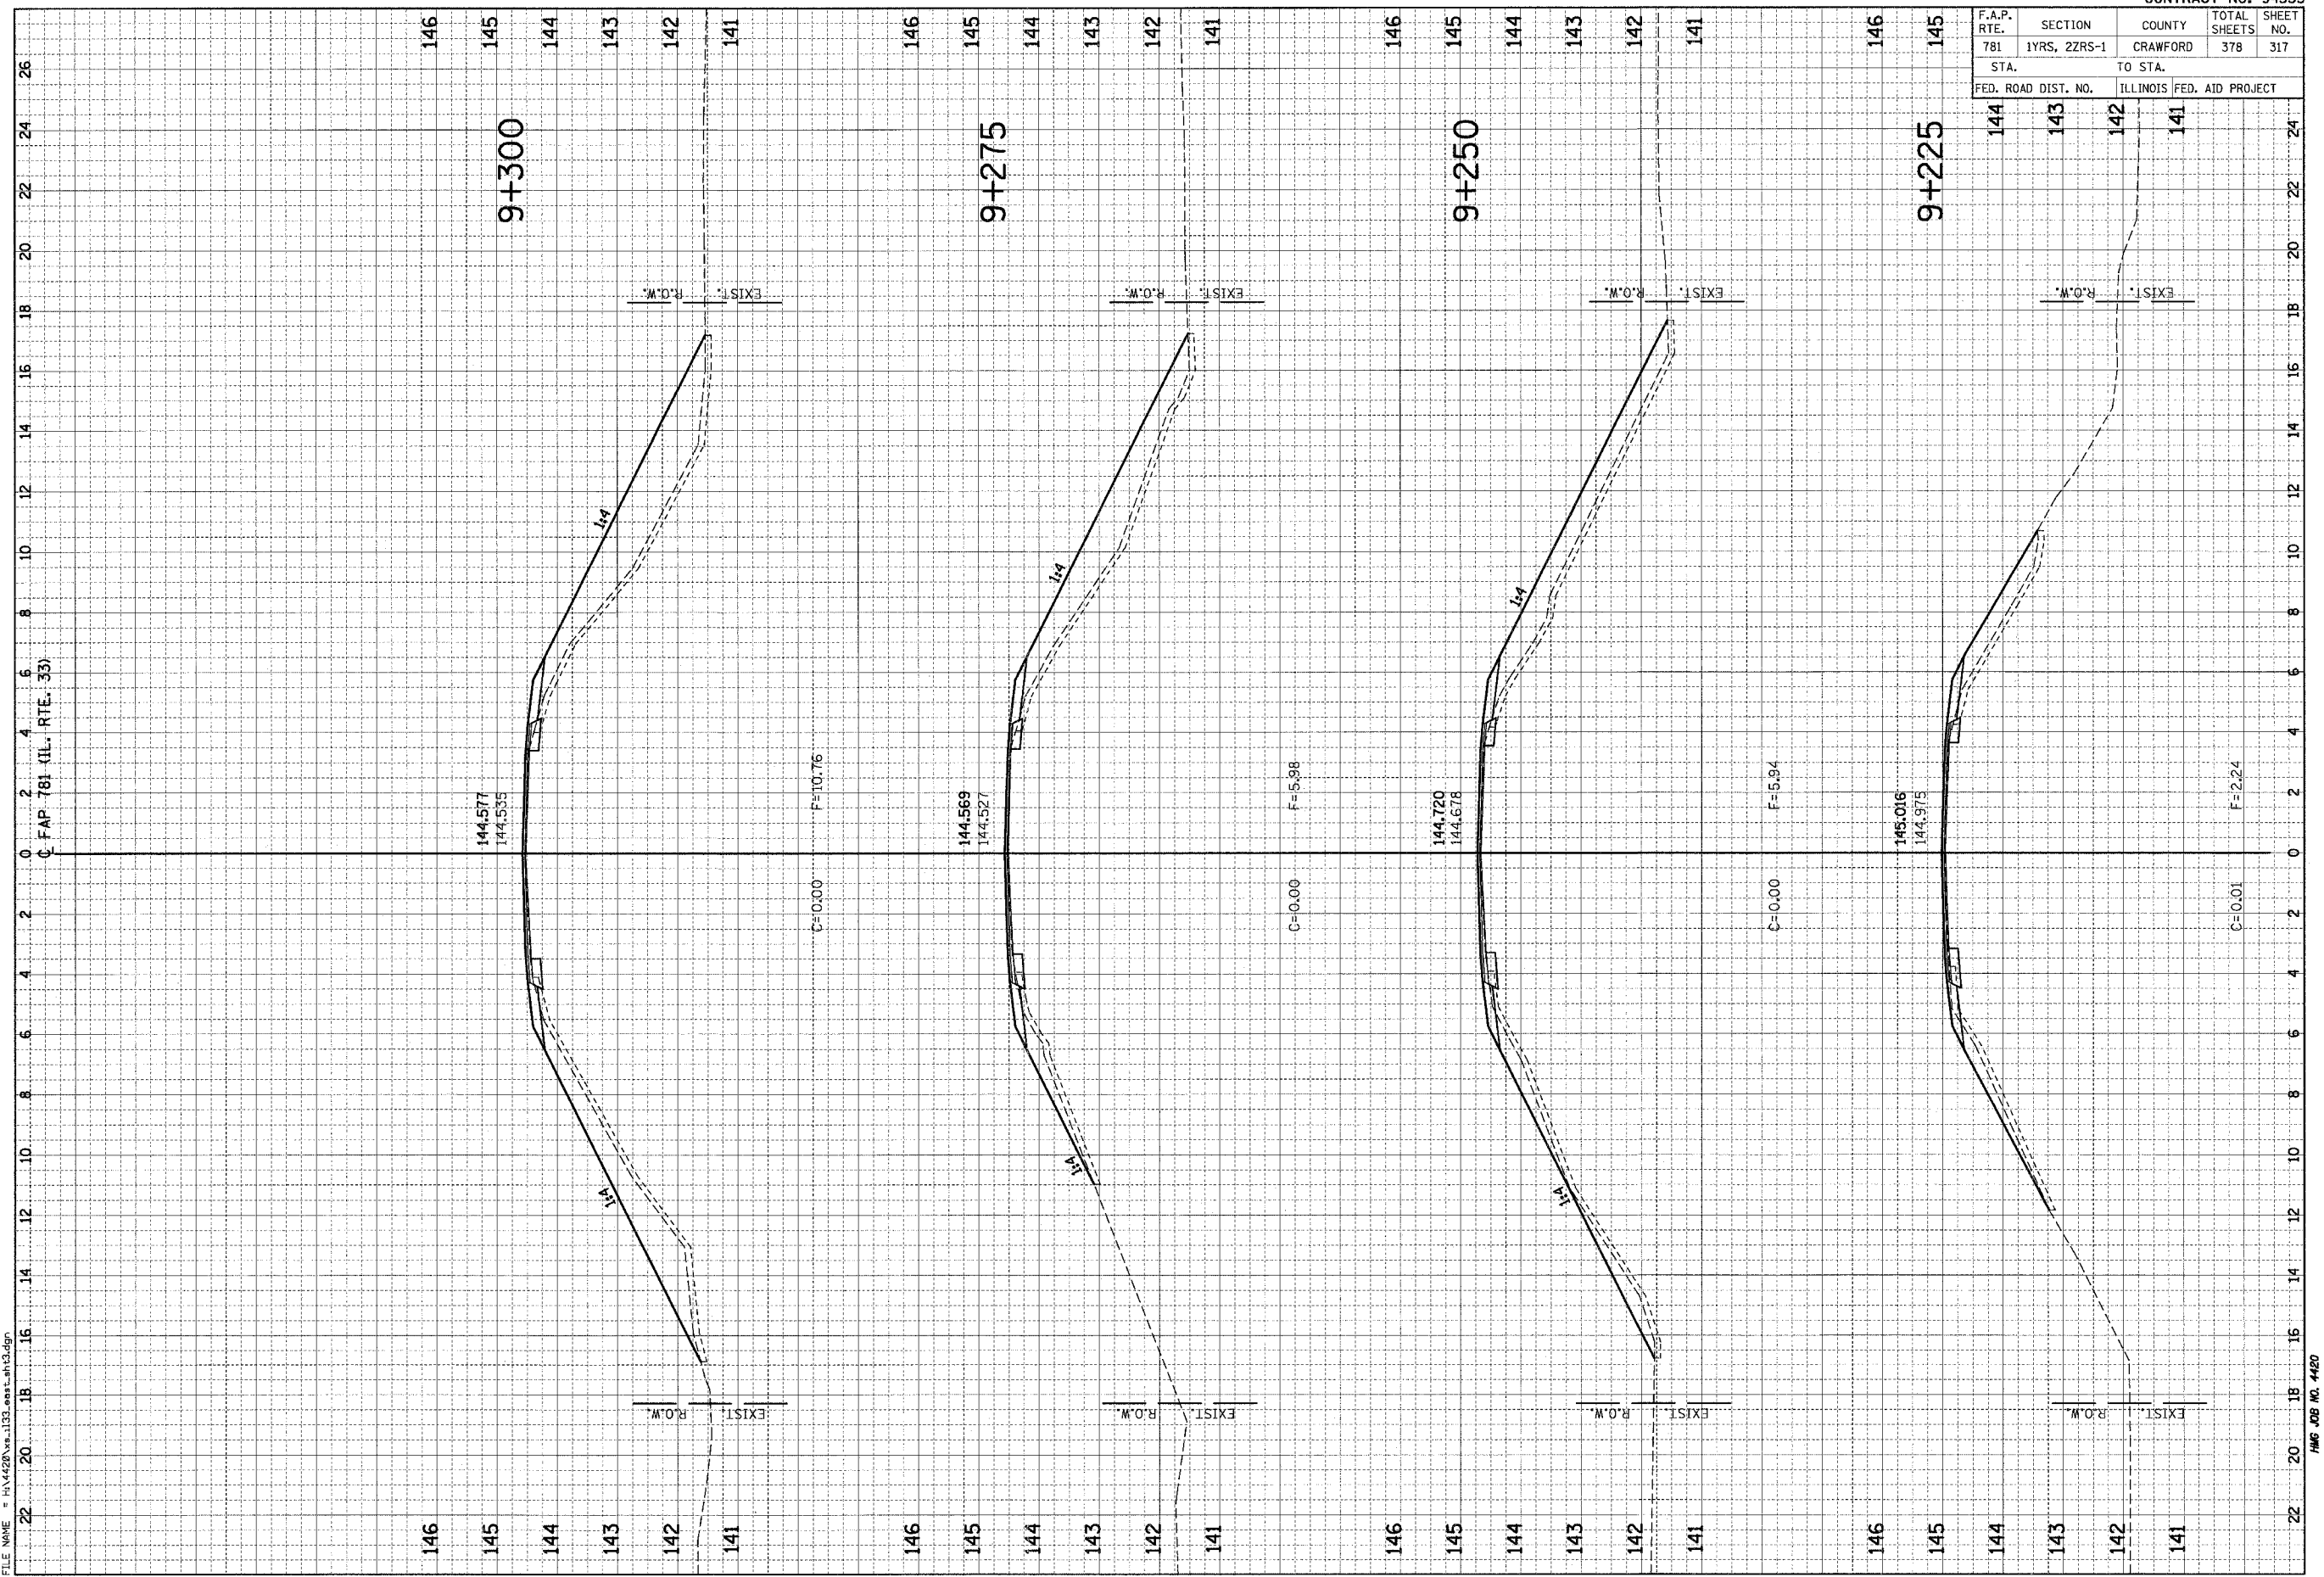

HMG JOB NO. 4420