


F.A.P. RTE.	SECTION	COUNTY	TOTAL SHEETS	SHEET NO.
781	1YRS, 2ZRS-1	CRAWFORD	378	327
STA.		TO STA.		
FED. ROAD DIST. NO.		ILLINOIS FED. AID PROJECT		

BY	DATE
BY	DATE

BY	DATE
BY	DATE

PLOT DATE = 3/20/2020  
 FILE NAME = H:\1420\133\sect\_sht3.dgn

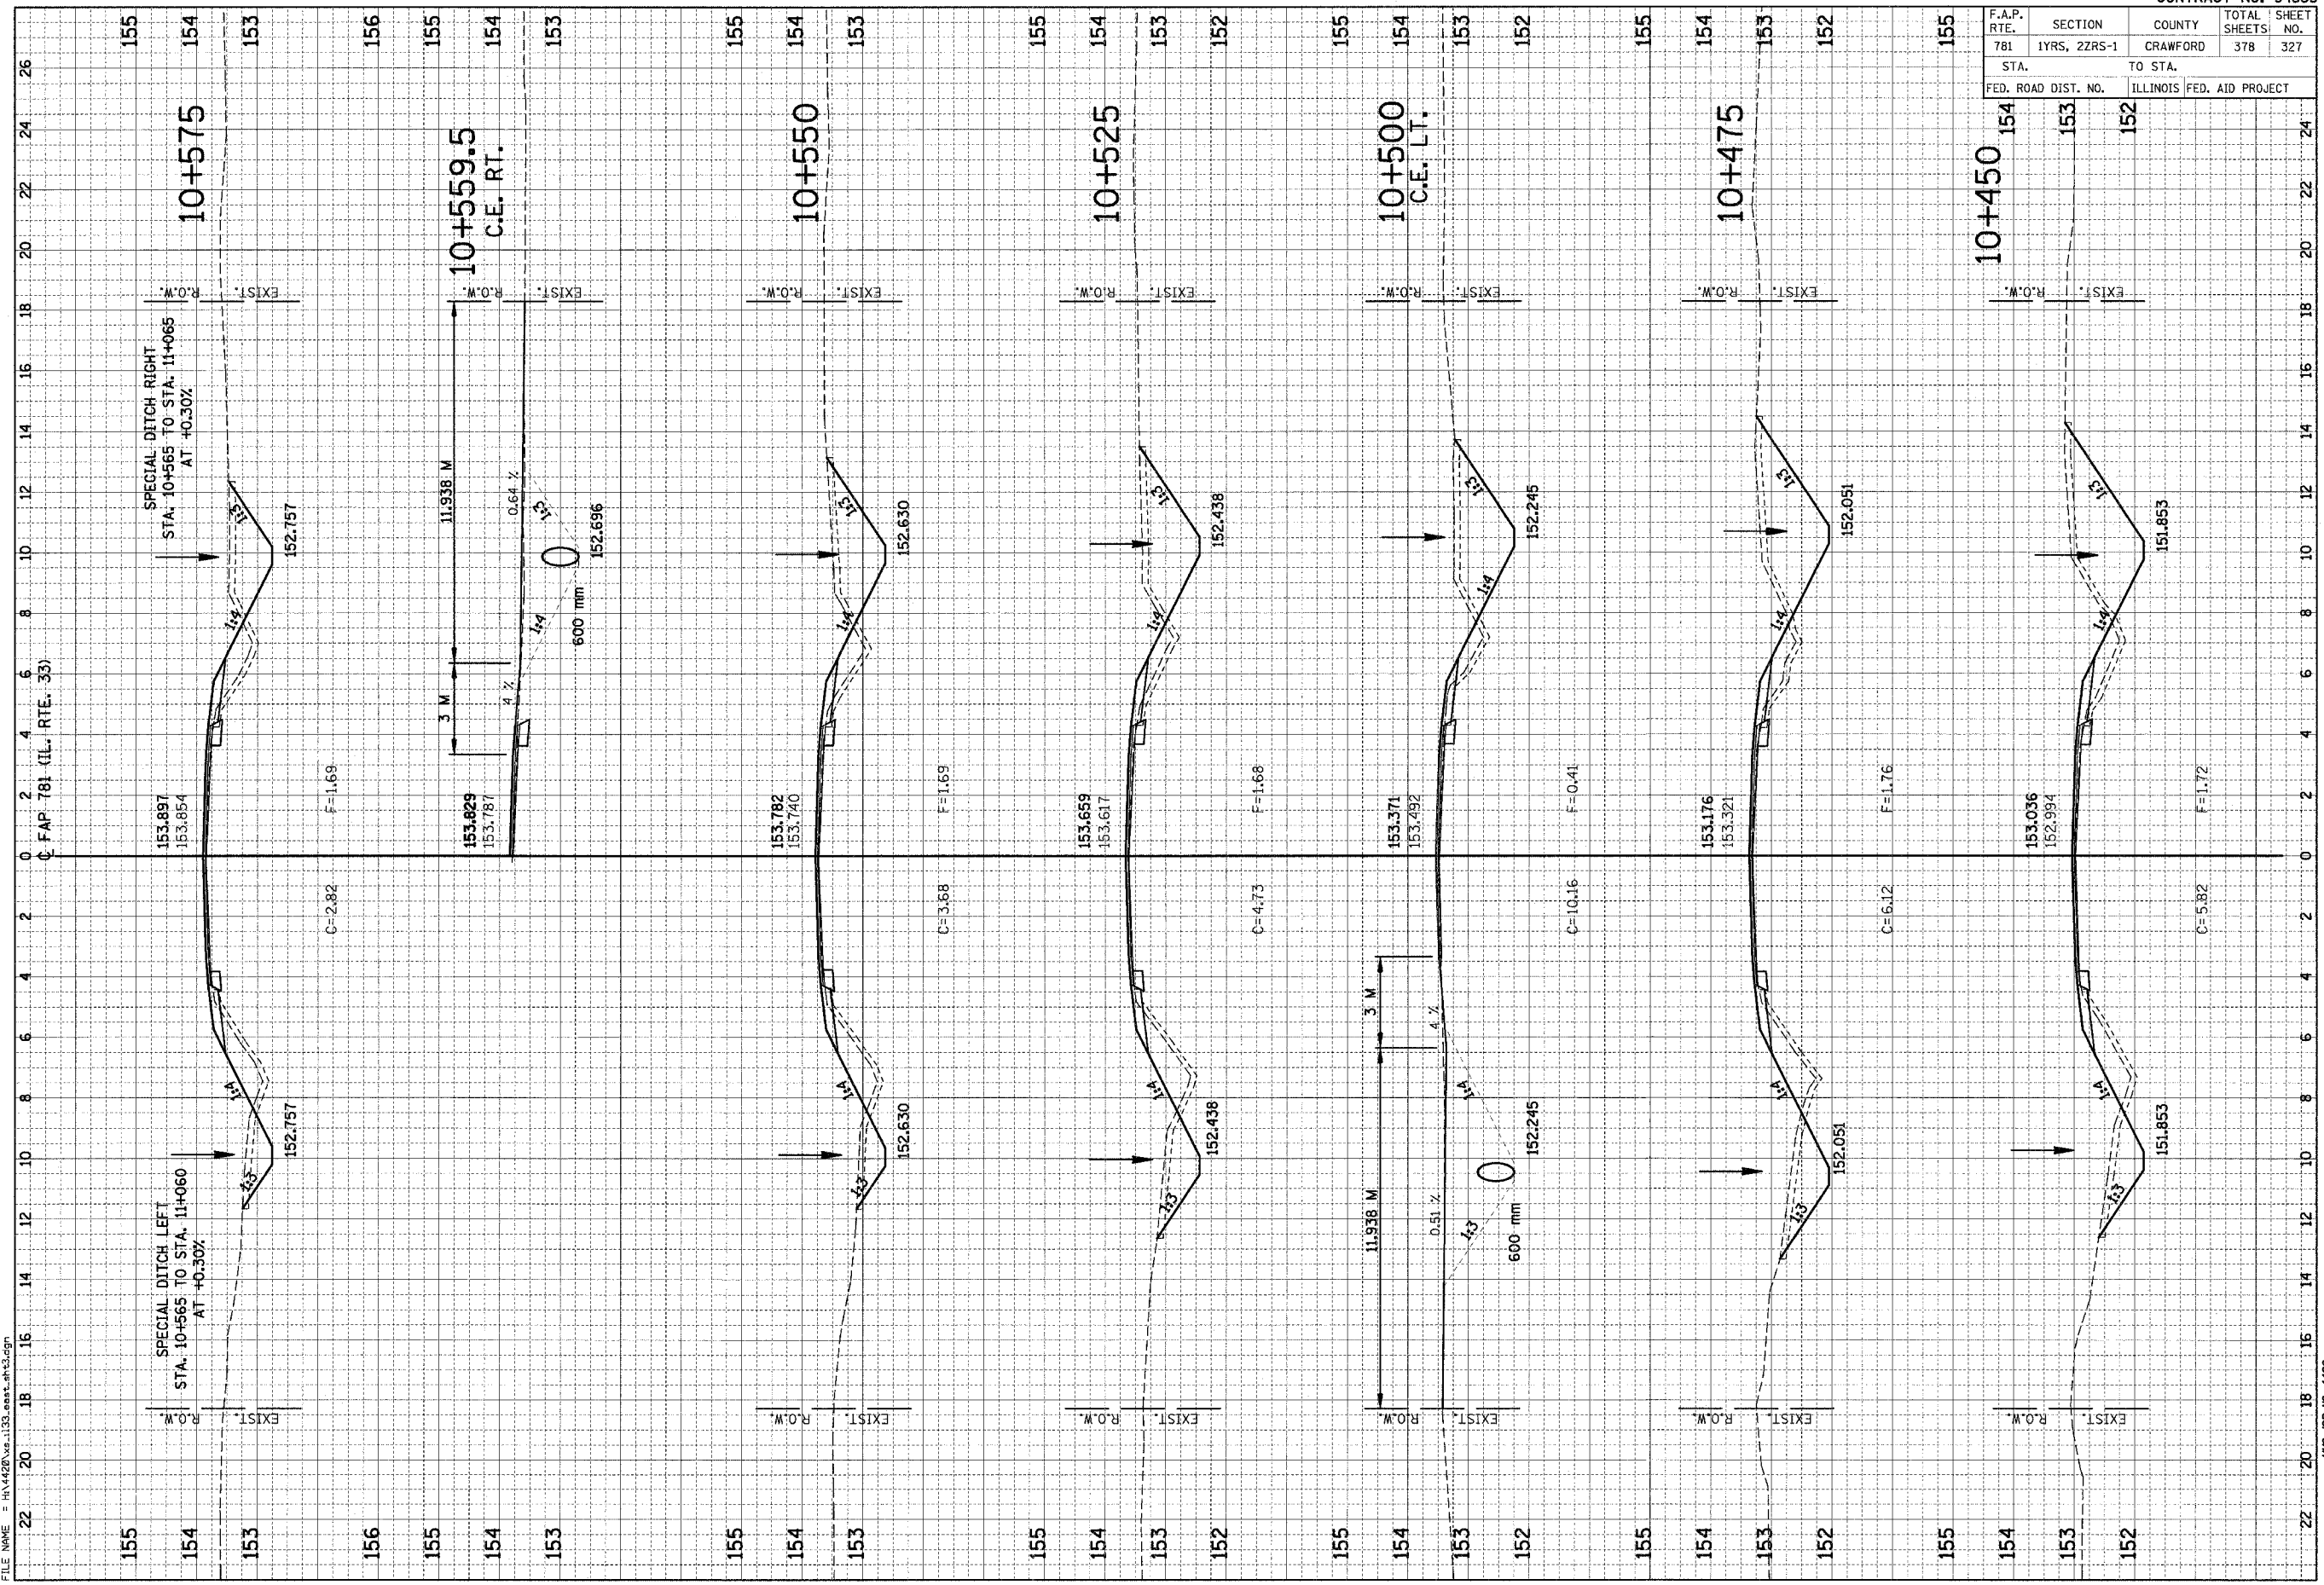

HMG JOB NO. 4420