


F.A.P. RTE.	SECTION	COUNTY	TOTAL SHEETS	SHEET NO.
781	1YRS, 2ZRS-1	CRAWFORD	378	332
STA.		TO STA.		
FED. ROAD DIST. NO.		ILLINOIS FED. AID PROJECT		

FINAL SURVEY PLOTTED AREAS CHECKED  
 SURVEY PLOTTED AREAS CHECKED  
 NOTE BOOK NO.

ORIGINAL SURVEY PLOTTED AREAS CHECKED  
 SURVEY PLOTTED AREAS CHECKED  
 NOTE BOOK NO.

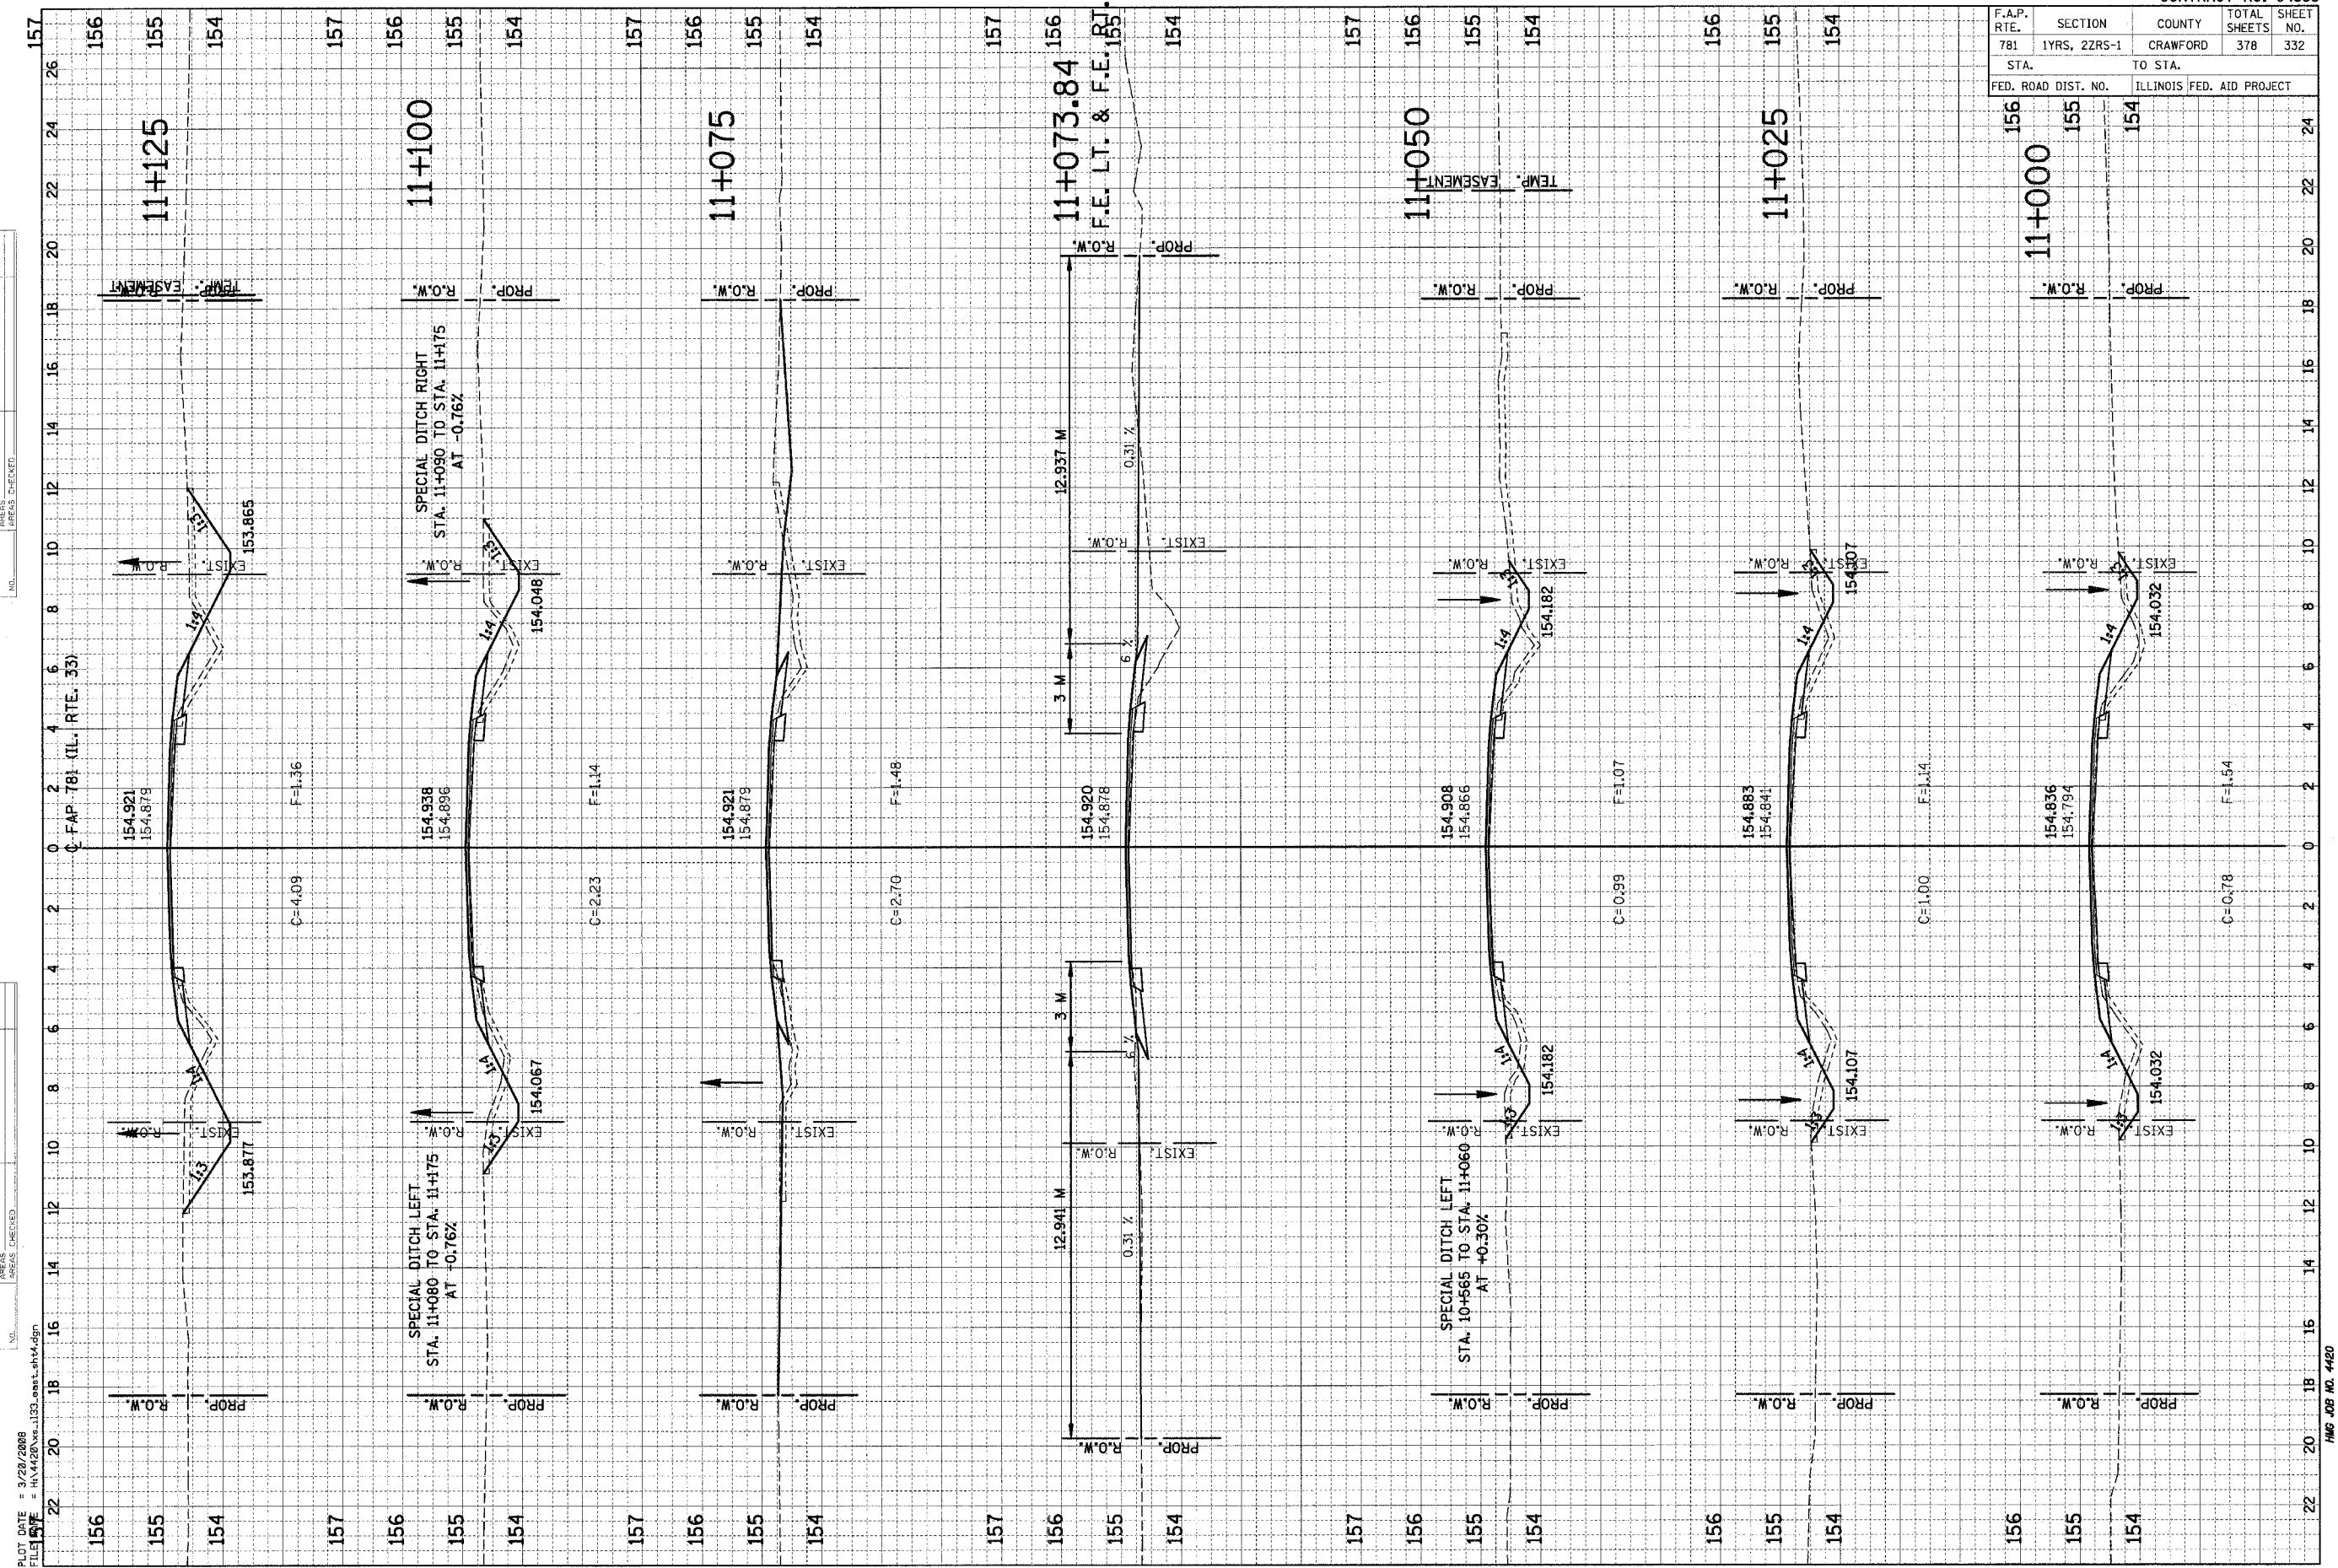

PLOT DATE = 9/29/2009  
 FILE NAME = H:\4420\94533\plan-sh4.dgn

HMG JOB NO. 4420