


F.A.P. RTE.	SECTION	COUNTY	TOTAL SHEETS	SHEET NO.
781	1YRS, 2ZRS-1	CRAWFORD	378	339
STA. 152 TO STA. 149		ILLINOIS FED. AID PROJECT		

FINAL SURVEY	DATE
BY	

ORIGINAL SURVEY	DATE
BY	

PLOT DATE = 9/29/2008
 FILE NAME = H:\4420\94533.dwg

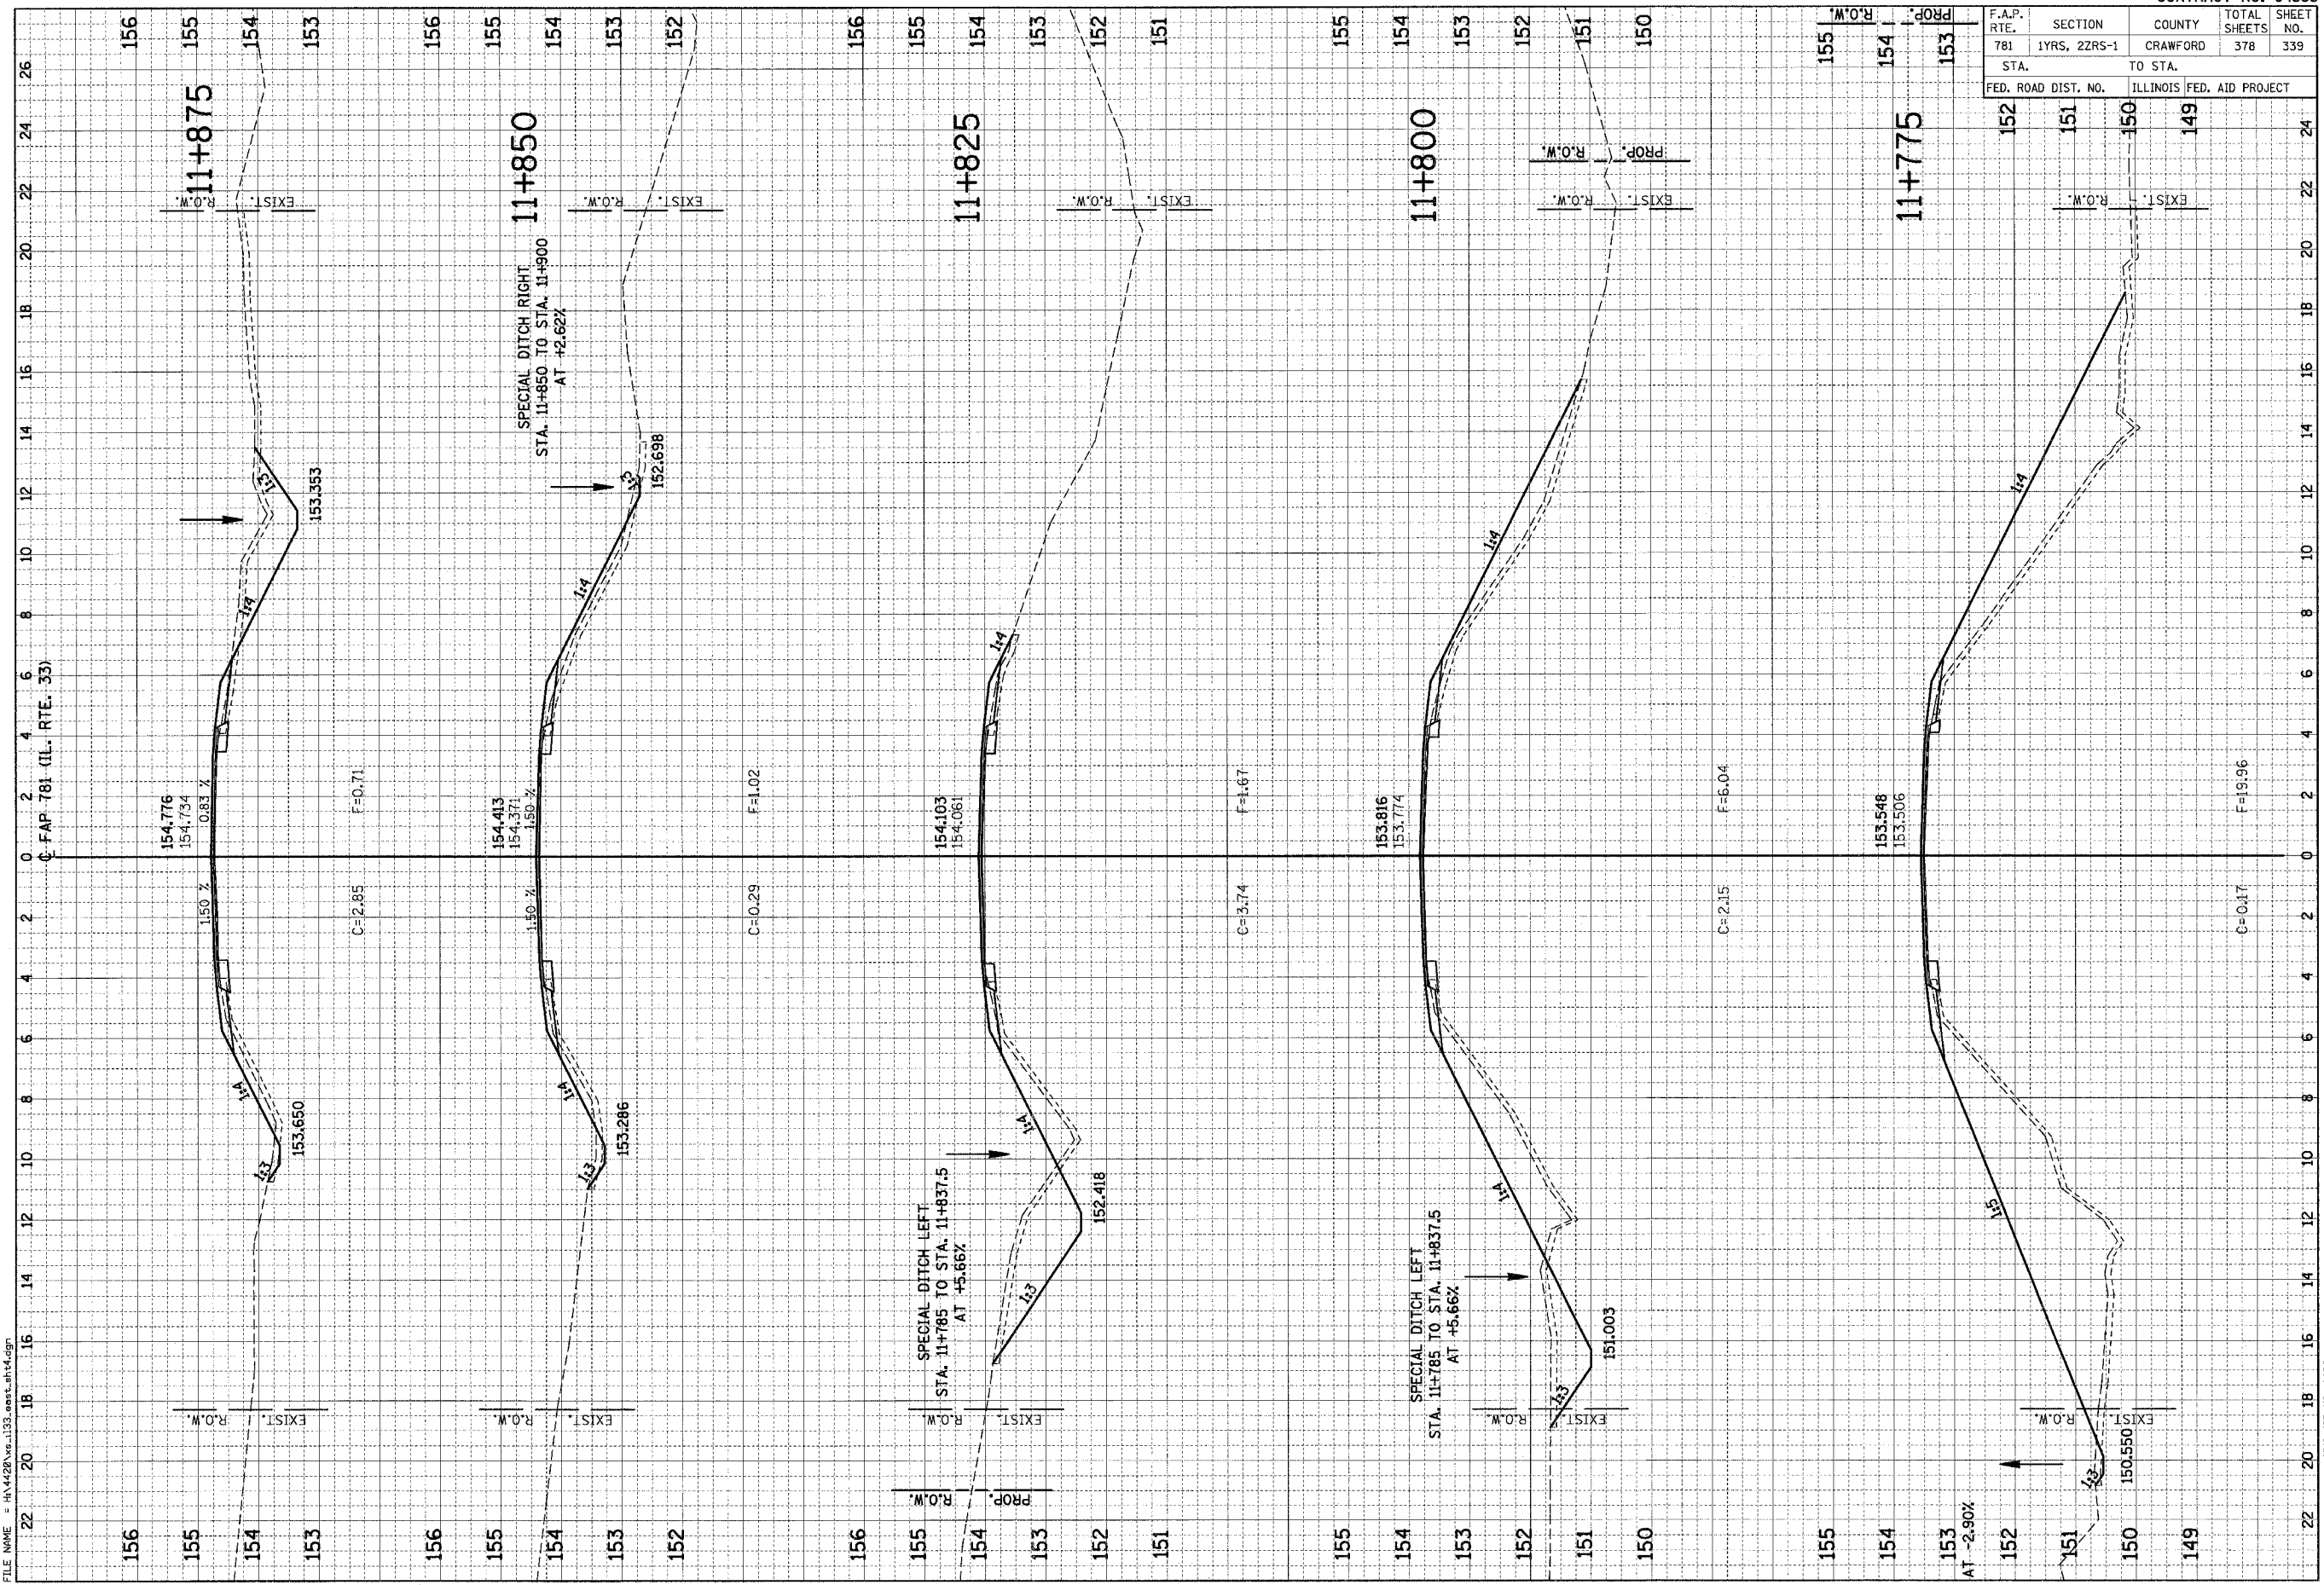

HMS JOB NO. 4420