


F.A.P. RTE.	SECTION	COUNTY	TOTAL SHEETS	SHEET NO.
781	1YRS, 2ZRS-1	CRAWFORD	378	344
STA. 154 TO STA. 151		ILLINOIS FED. AID PROJECT		

FINAL SURVEY BY DATE
 SURVEYED BY DATE
 PLotted BY DATE
 NOTE BOOK AREAS CHECKED
 NO. _____

ORIGINAL SURVEY BY DATE
 SURVEYED BY DATE
 PLotted BY DATE
 NOTE BOOK AREAS CHECKED
 NO. _____

PLOT DATE = 3/22/2008
 FILE NAME = H:\4420\441133 east sheet.dgn

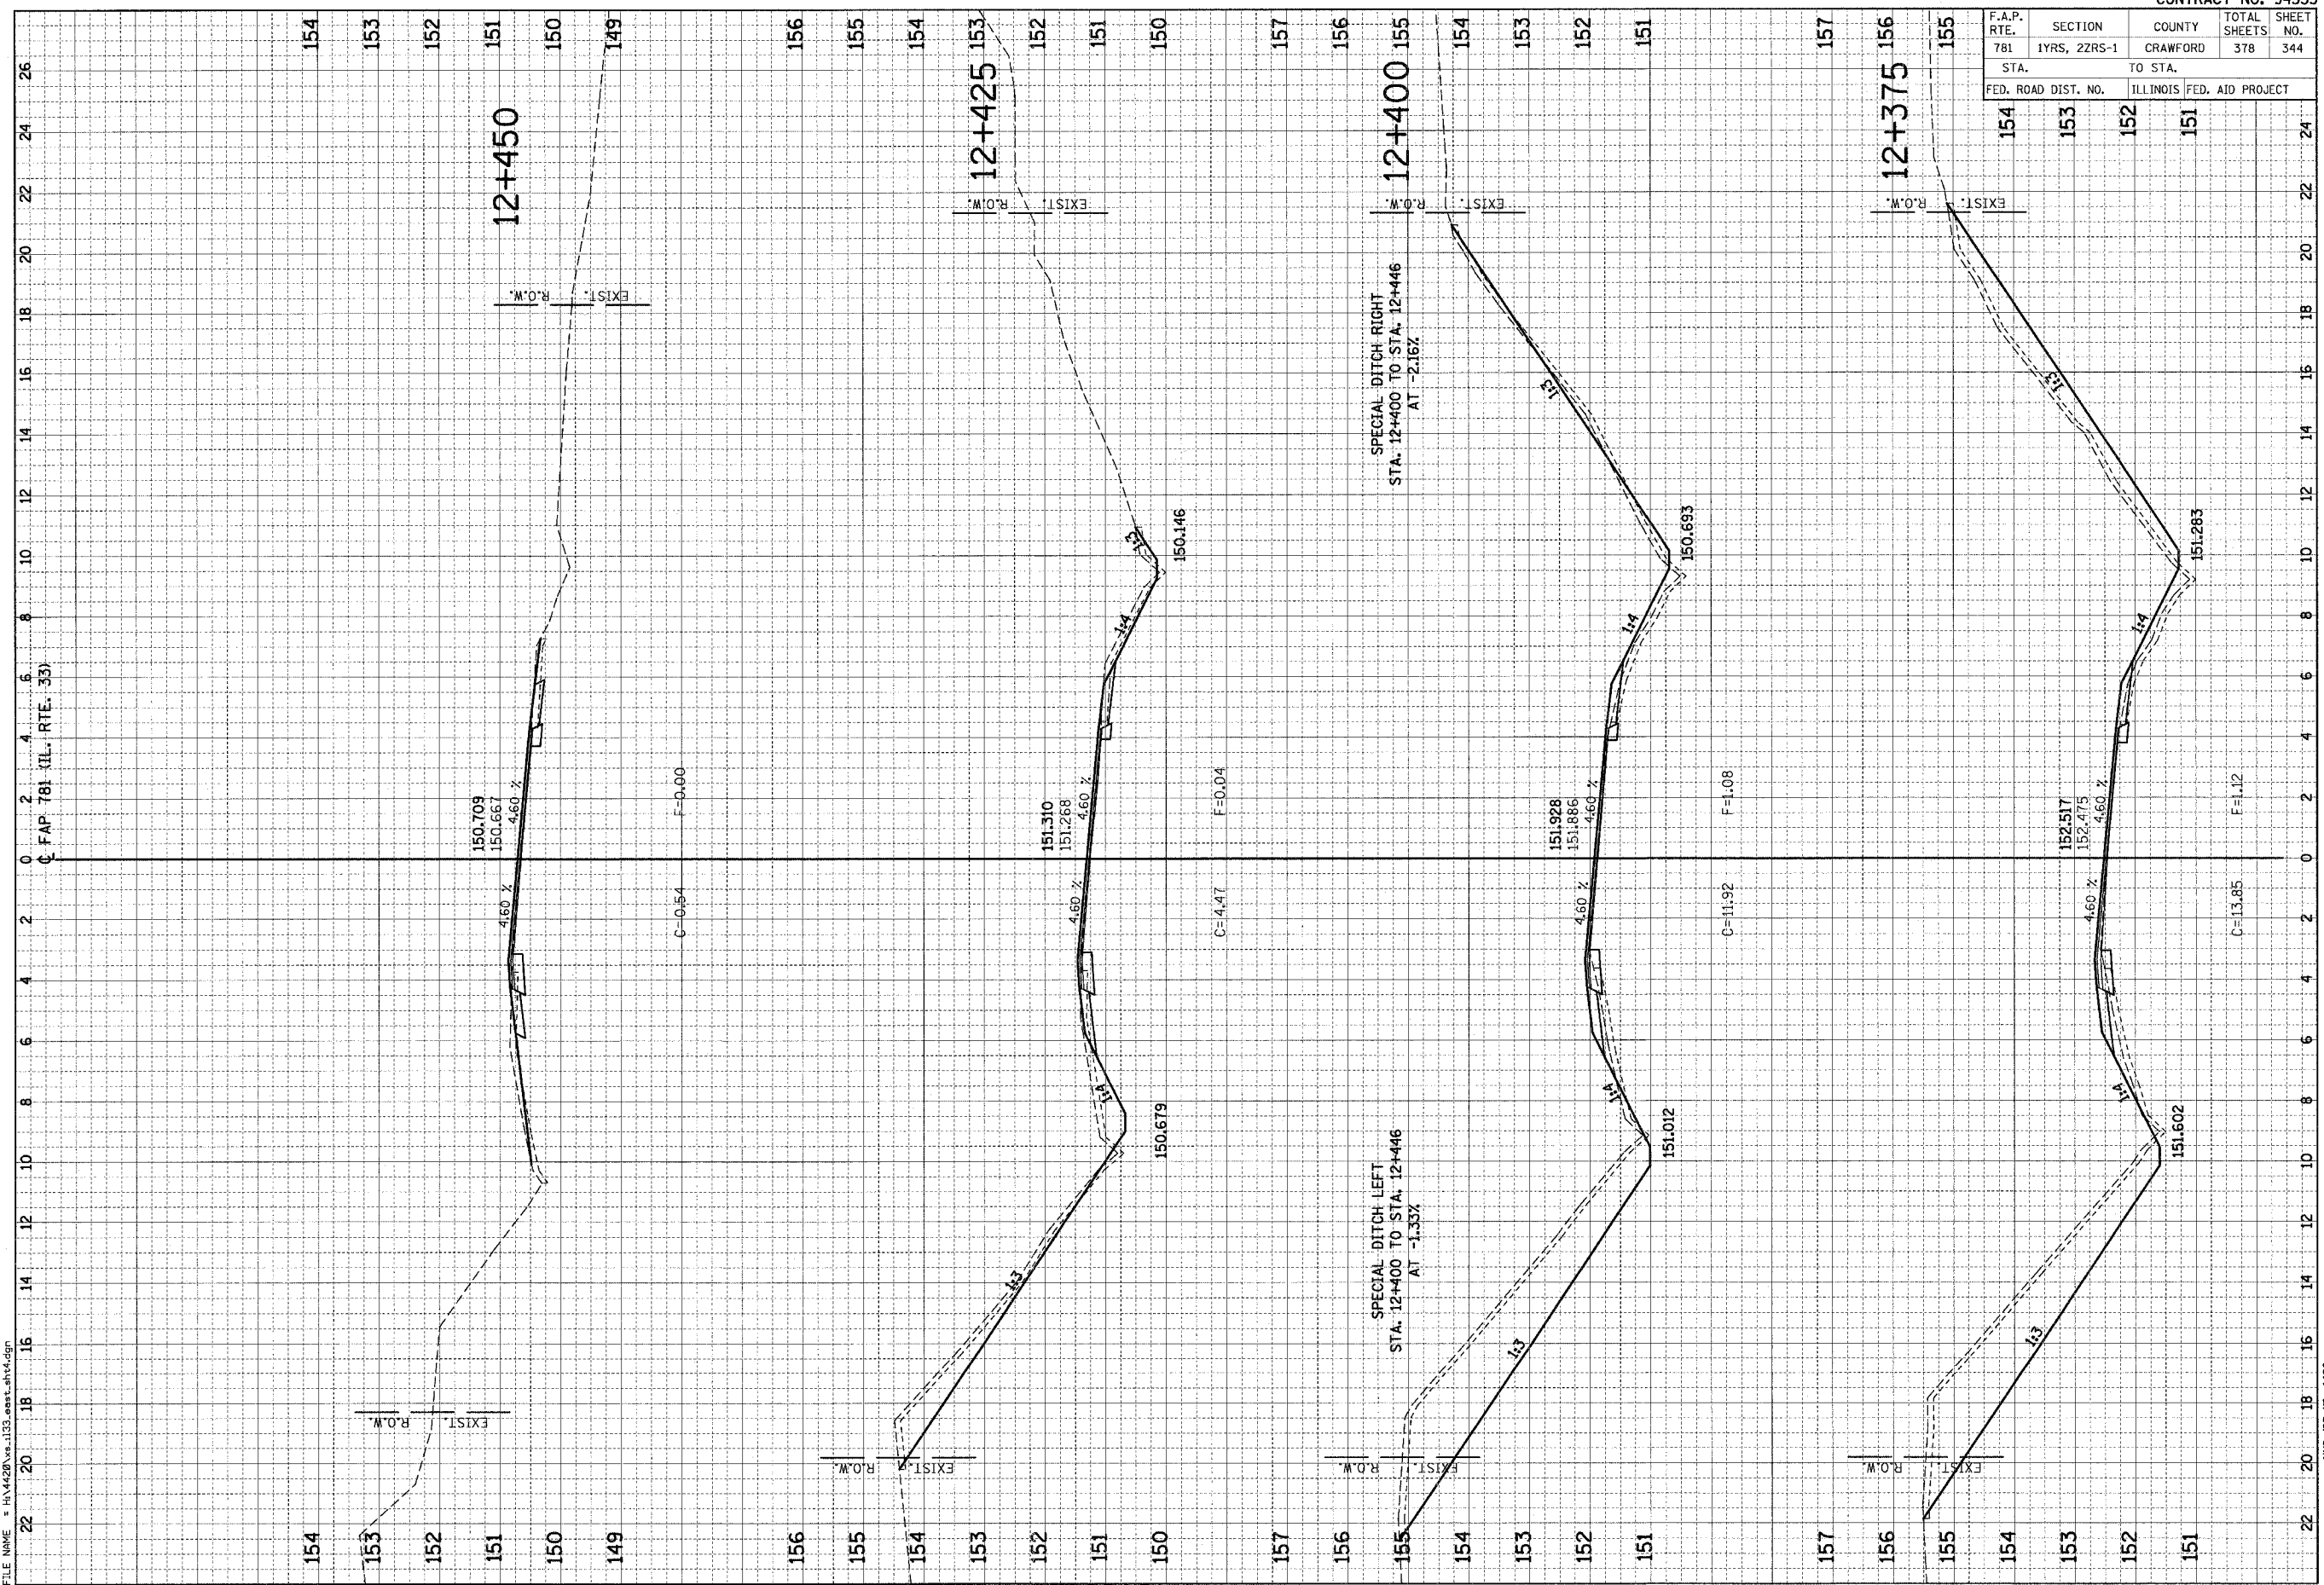

HMG JOB NO. 4420