

F.A.P. RTE.	SECTION	COUNTY	TOTAL SHEETS	SHEET NO.
781	1YRS, 2ZRS-1	CRAWFORD	378	347


STA.	TO STA.
151	148

FED. ROAD DIST. NO.	ILLINOIS FED. AID PROJECT
150	148

FINAL SURVEY	SURVEYED	BY	DATE
NOTE BOOK	PLOTTED		
NO.	AREAS CHECKED		

ORIGINAL SURVEY	DESIGNED	BY	DATE
NOTE BOOK	PLOTTED		
NO.	AREAS CHECKED		

PLOT DATE = 3/20/2008  
 FILE NAME = H:\4420\vs\_103\_east.sh4.dgn

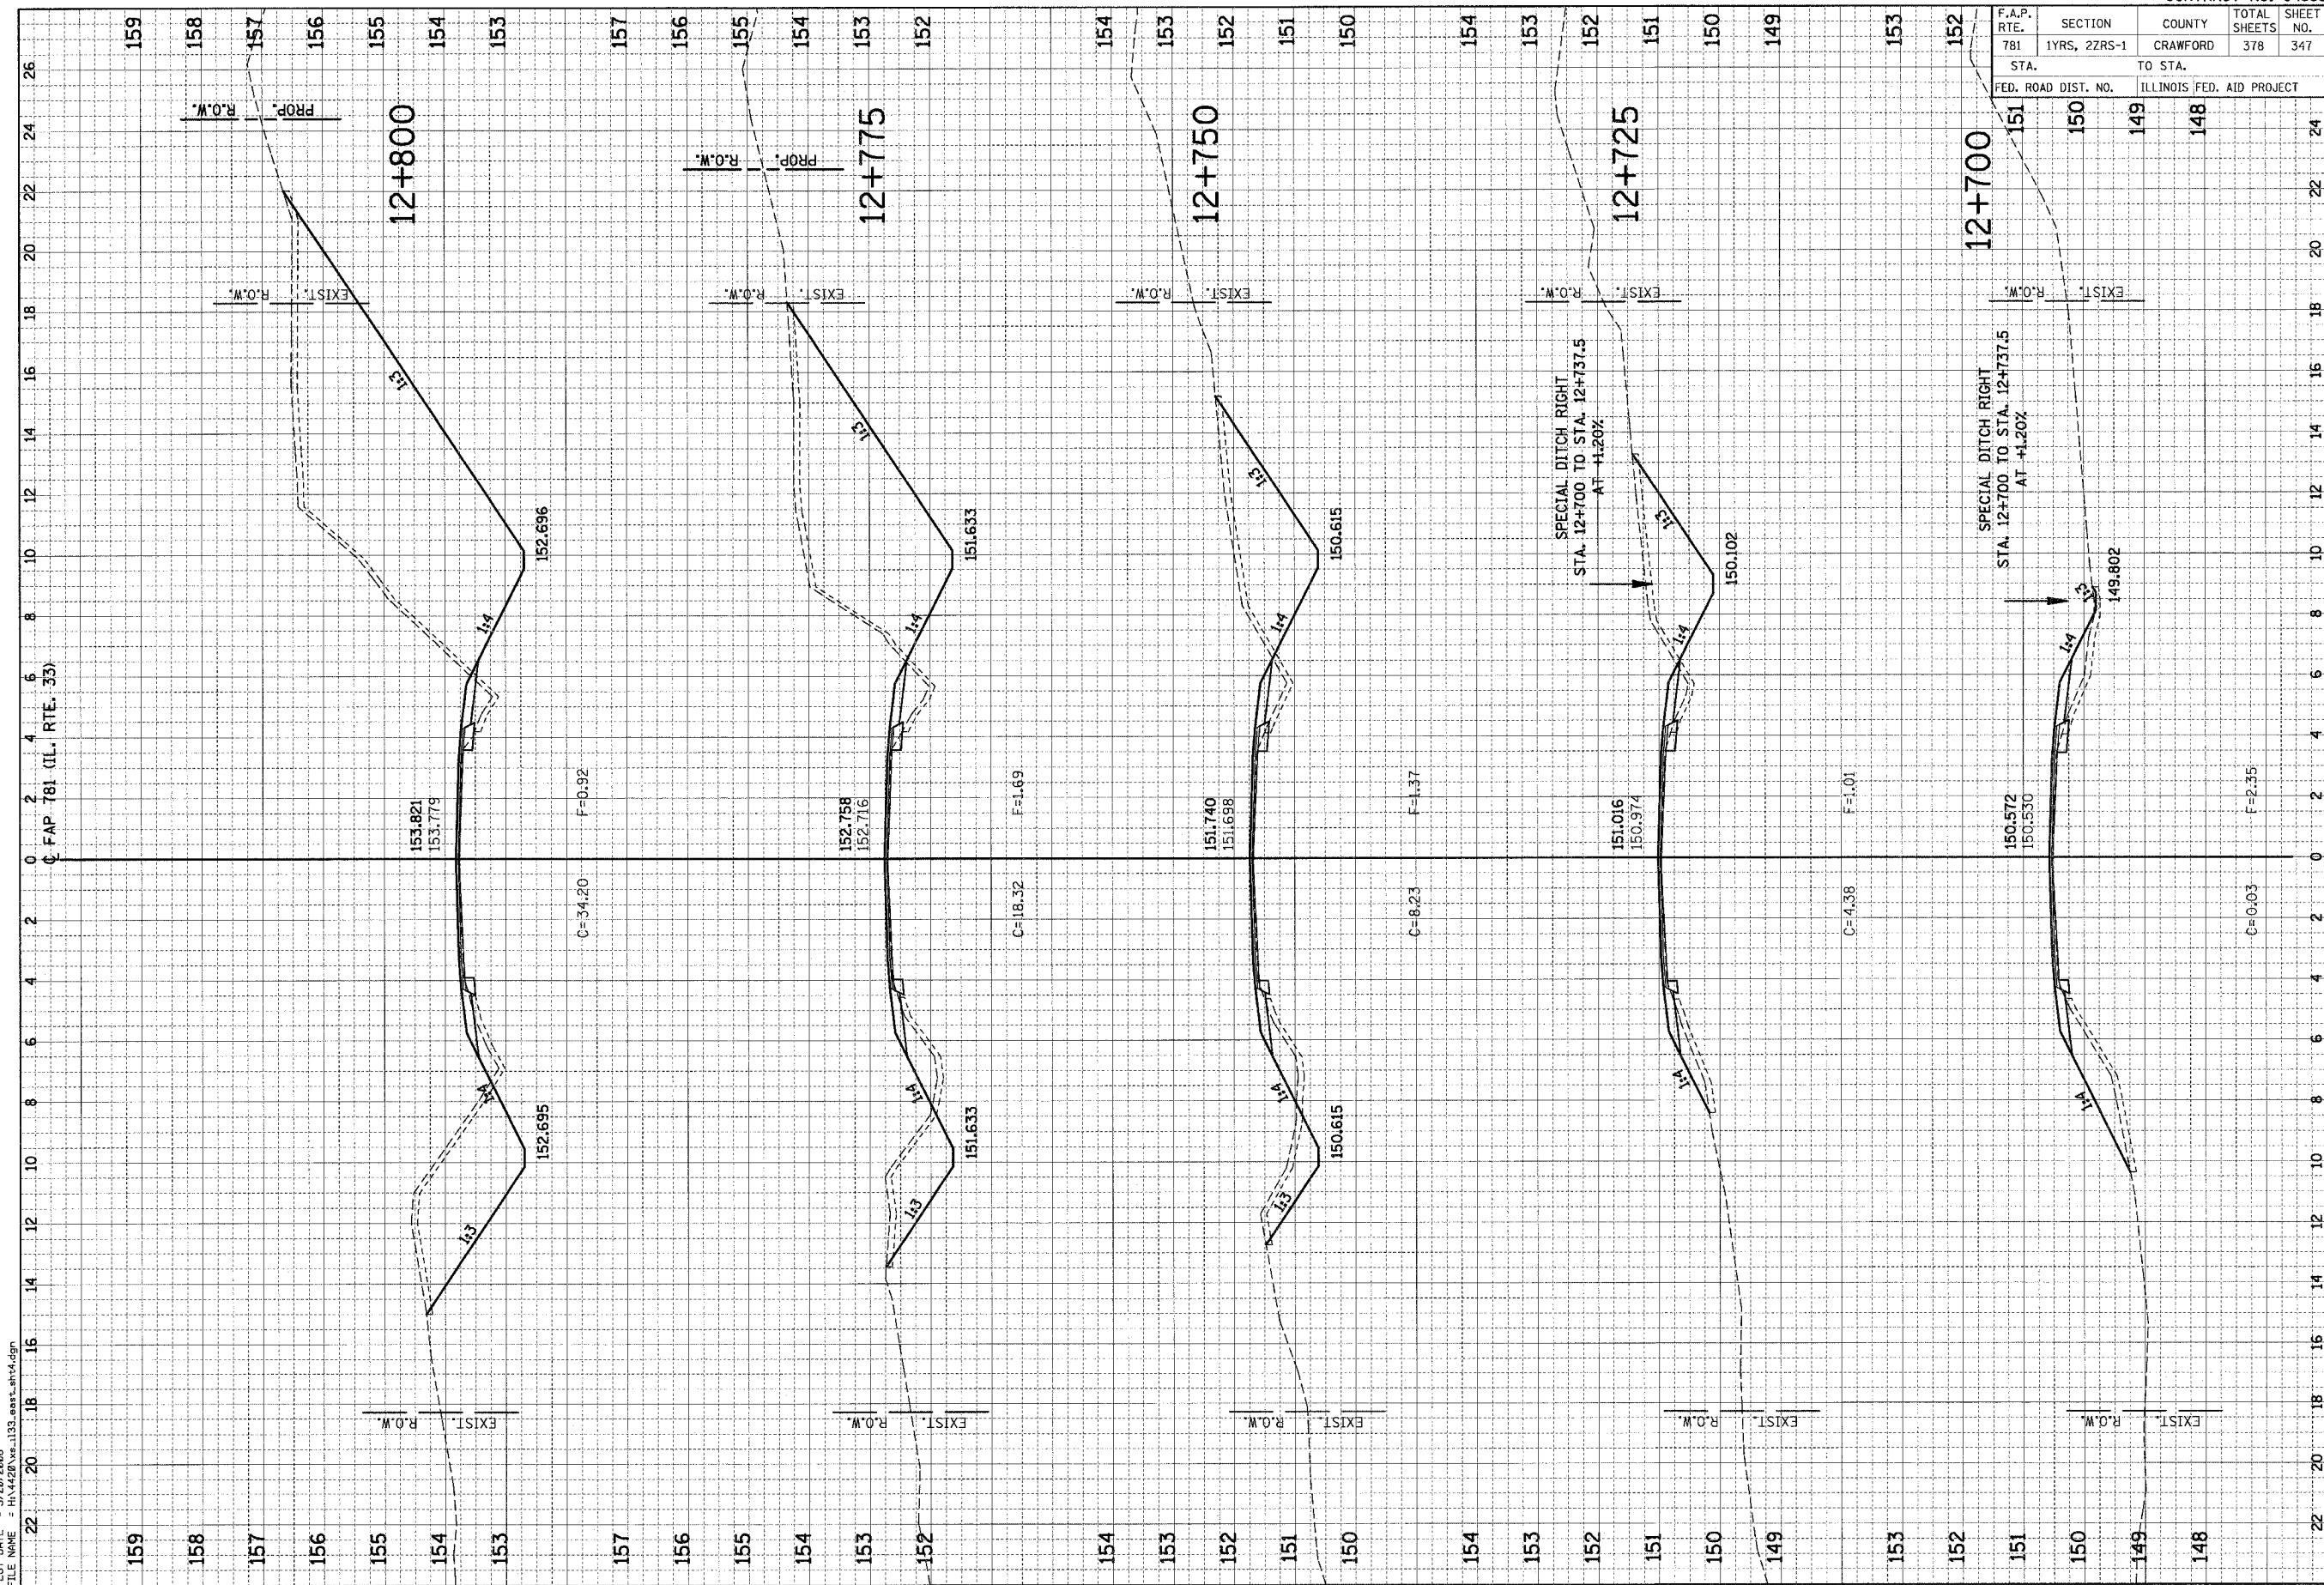

HMS JOB NO. 4420