


F.A.P. RTE.	SECTION	COUNTY	TOTAL SHEETS	SHEET NO.
781	1YRS, 2ZRS-1	CRAWFORD	378	361
STA. TO STA.		ILLINOIS FED. AID PROJECT		
164 163		162 161		

FINAL SURVEY PLOTTED	BY	DATE
NOTE BOOK AREAS CHECKED		

ORIGINAL SURVEY PLOTTED	BY	DATE
NOTE BOOK AREAS CHECKED		

PLOT DATE = 3/28/2008  
 FILE NAME = H:\4420\94533\east-sh5.dgn

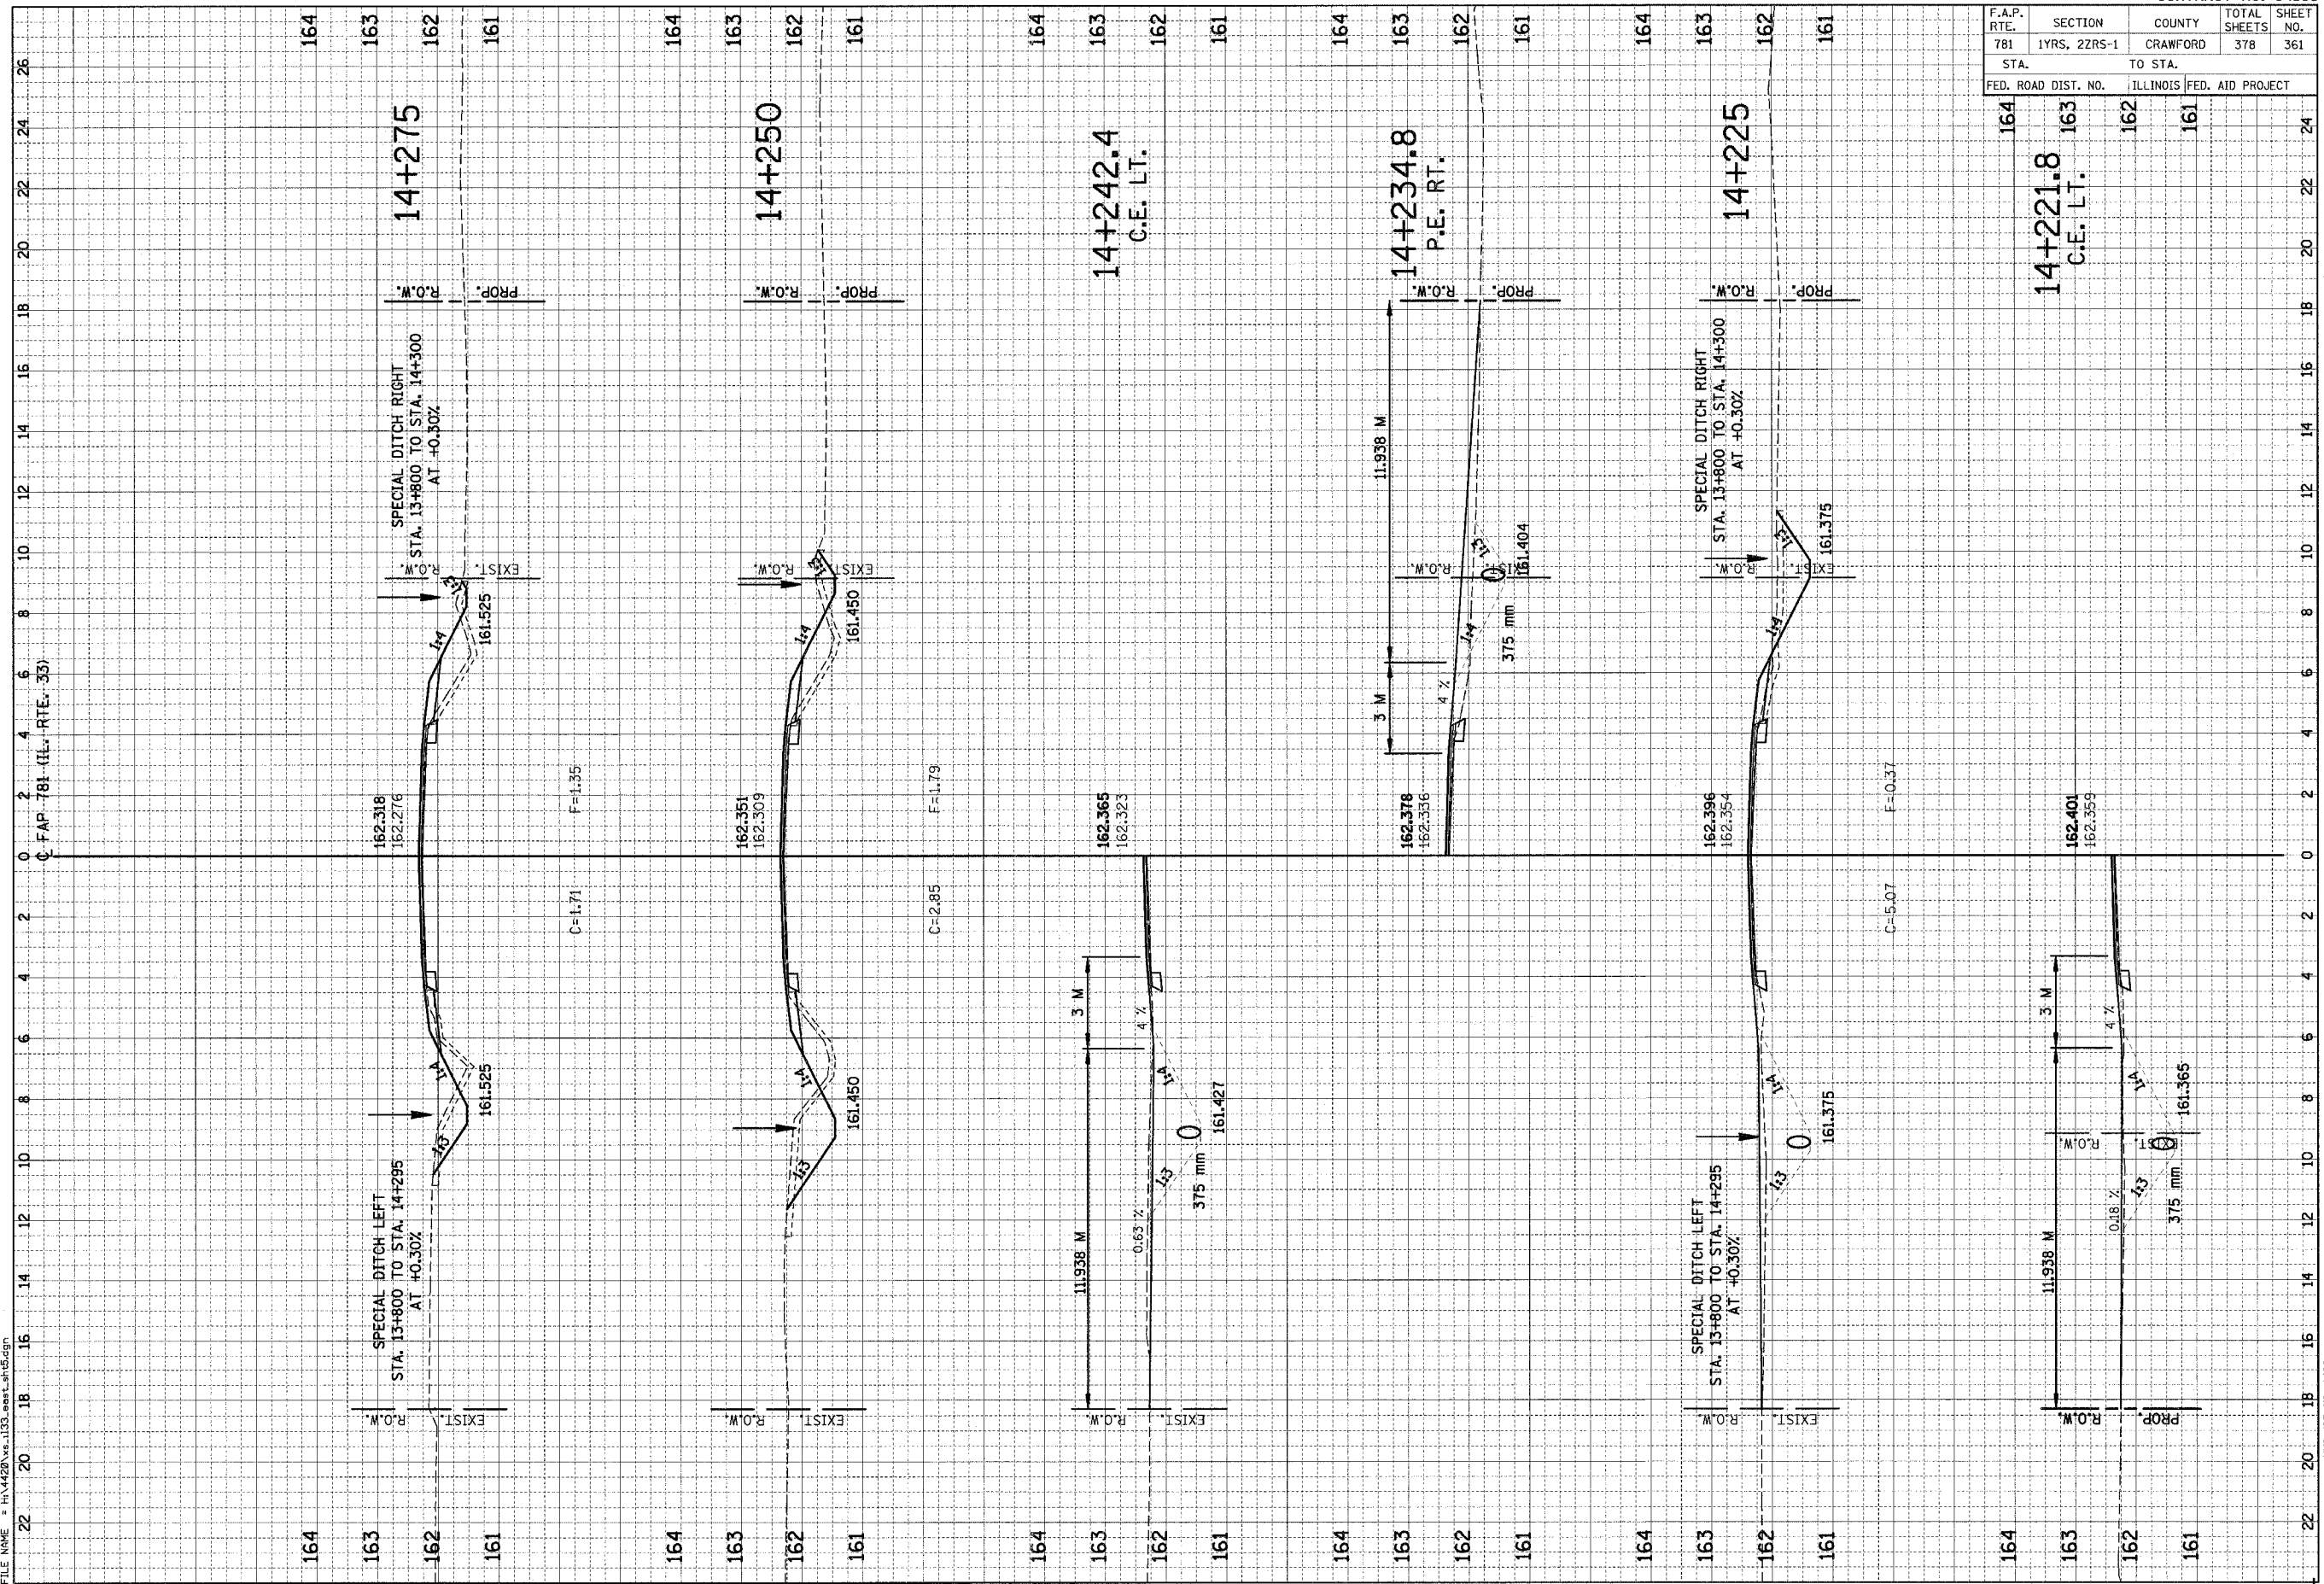

HMG JOB NO. 4420