


F.A.P. RTE.	SECTION	COUNTY	TOTAL SHEETS	SHEET NO.
781	1YRS, 2ZRS-1	CRAWFORD	376	363
STA.		TO STA.		
FED. ROAD DIST. NO.		ILLINOIS FED. AID PROJECT		

14+447.3	164	163	162	161
C.E. LT. & RT.				

FINAL SURVEY	BY	DATE
NO. _____		
NO. _____		
NO. _____		

ORIGINAL SURVEY	BY	DATE
NO. _____		
NO. _____		
NO. _____		

PLOT DATE = 3/26/2008
 FILE NAME = H:\1420\1420\133.mxd_sht5.dgn

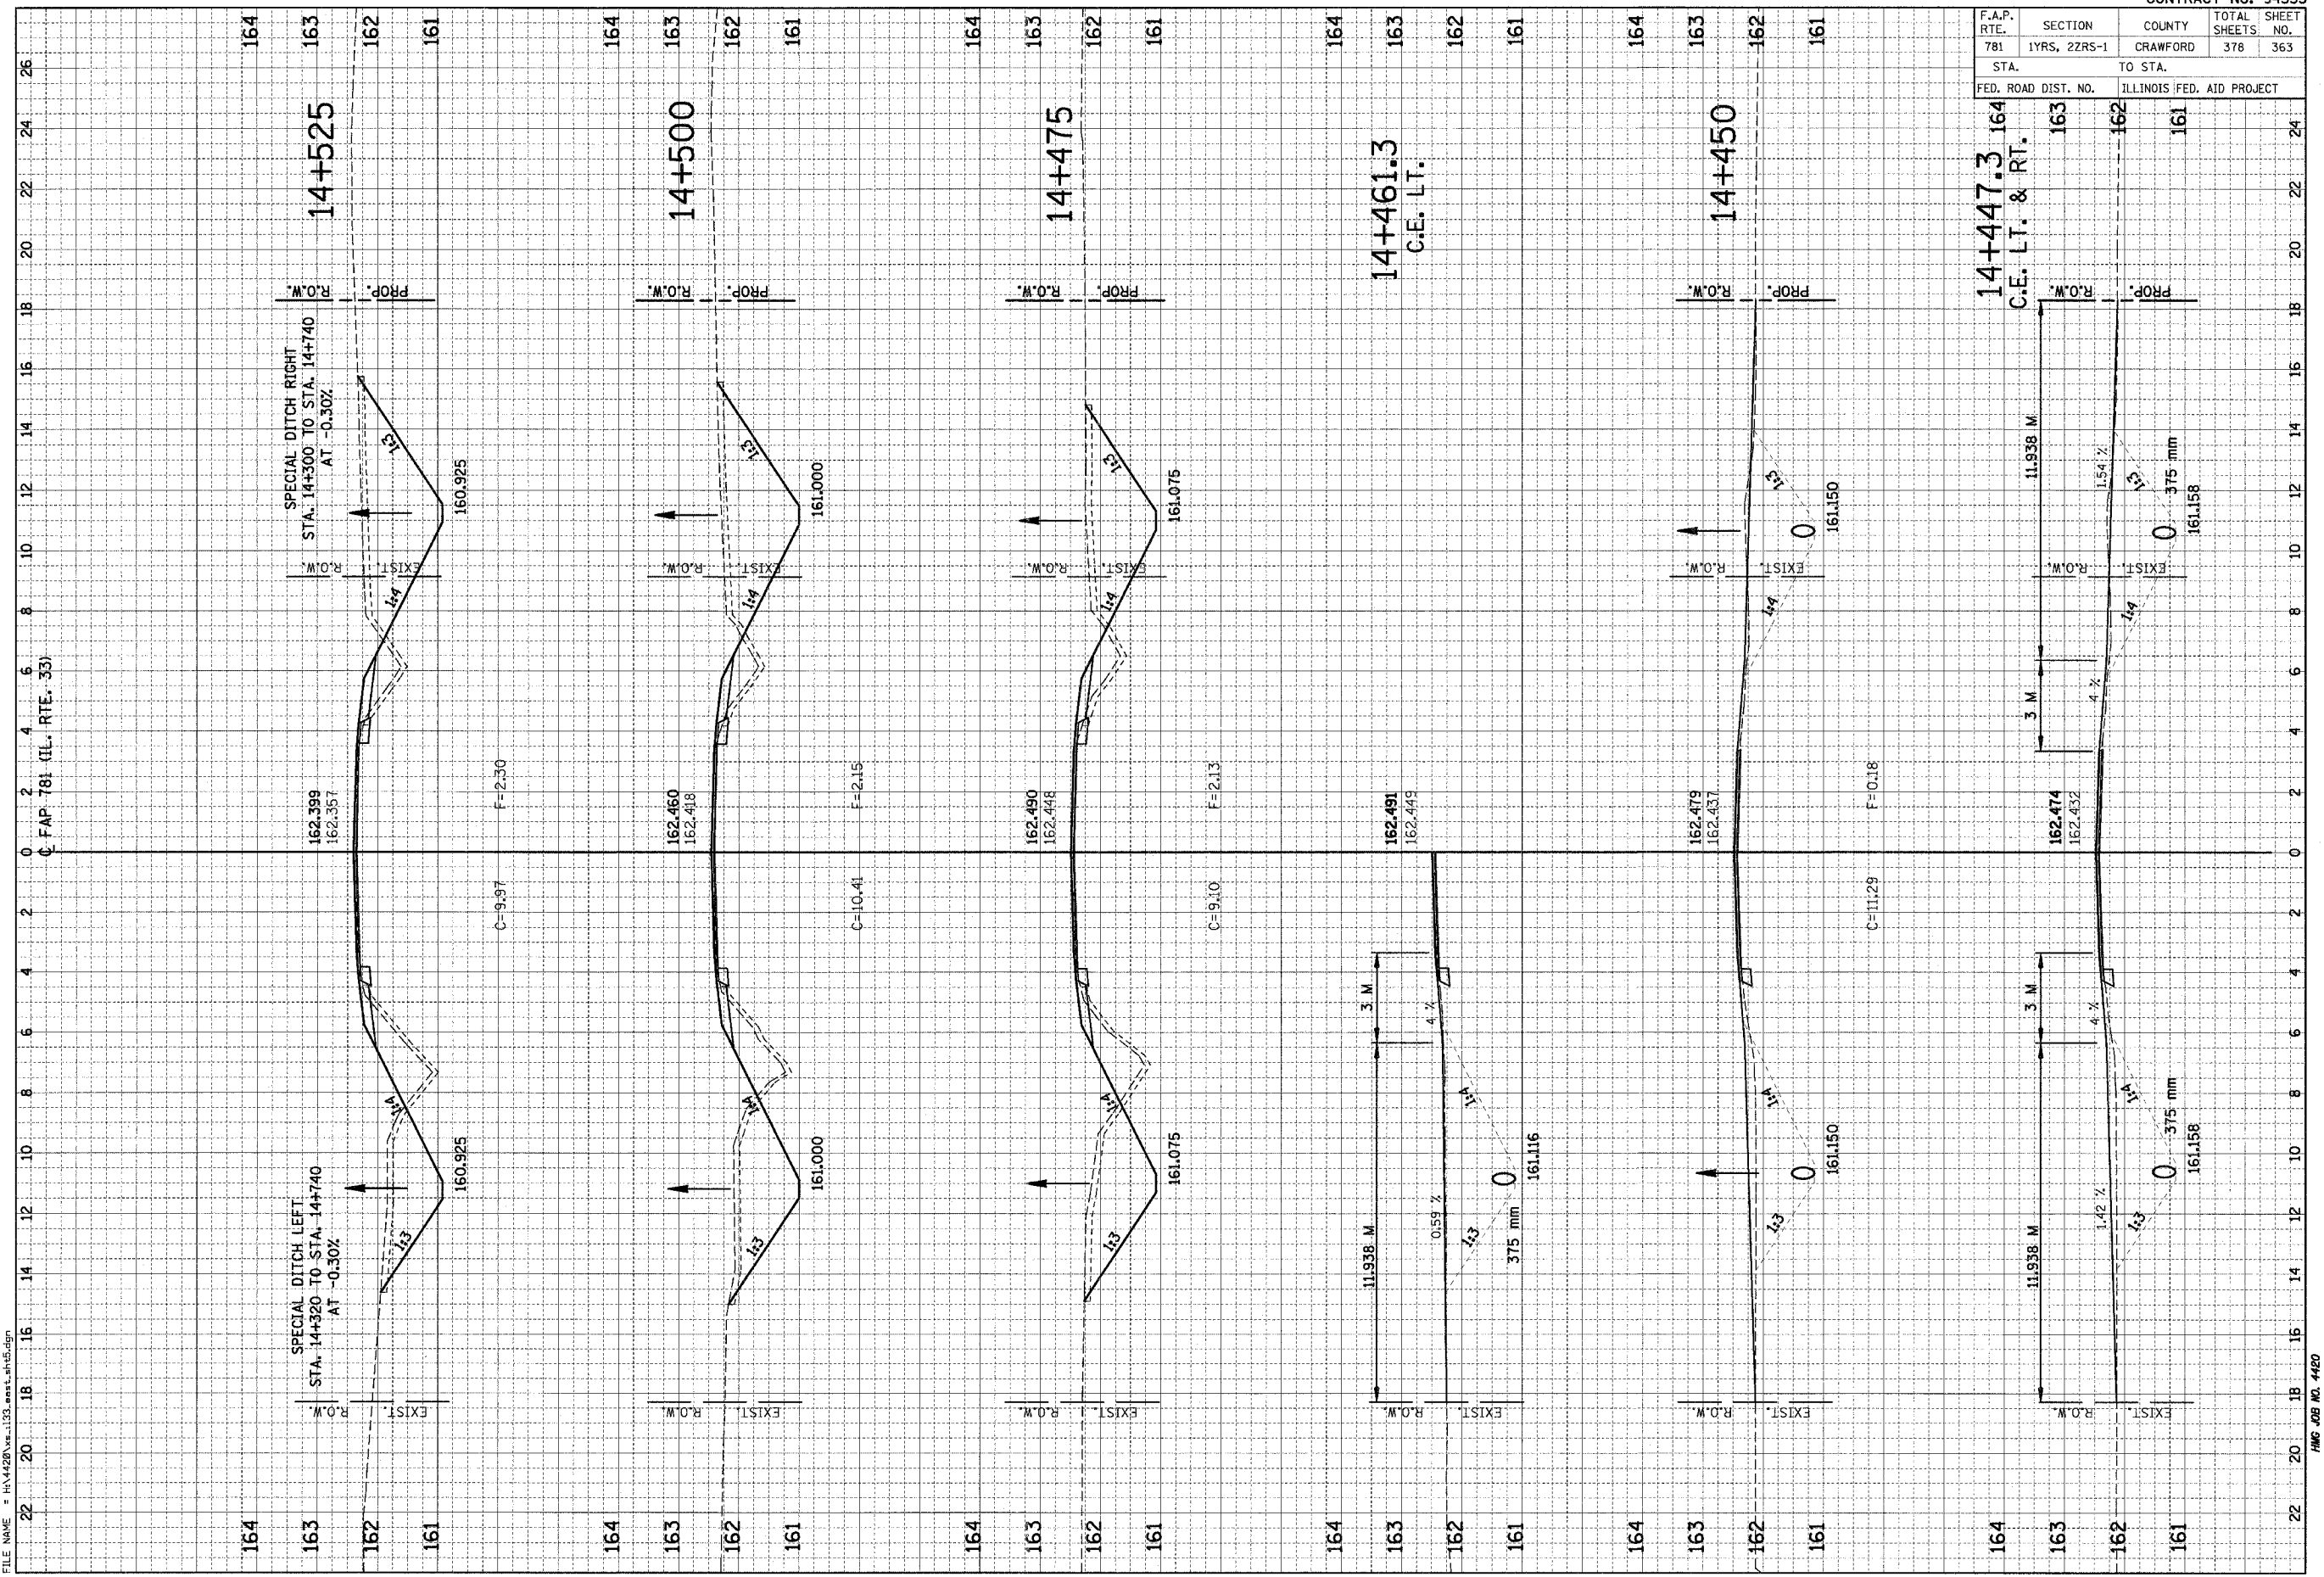

HMG JOB NO. 4420