


F.A.P. RTE.	SECTION	COUNTY	TOTAL SHEETS	SHEET NO.
781	1YRS, 2ZRS-1	CRAWFORD	378	367
STA. 163		TO STA. 160		
FED. ROAD DIST. NO.		ILLINOIS FED. AID PROJECT		

DATE	BY	FINN SURVEY	PLOTTED	NOTED	AREAS CHECKED

DATE	BY	ORIGINAL SURVEY	PLOTTED	NOTED	AREAS CHECKED

PLOT DATE = 9/29/2006
 FILE NAME = H:\4420\94533\cawr.shd5.dgn

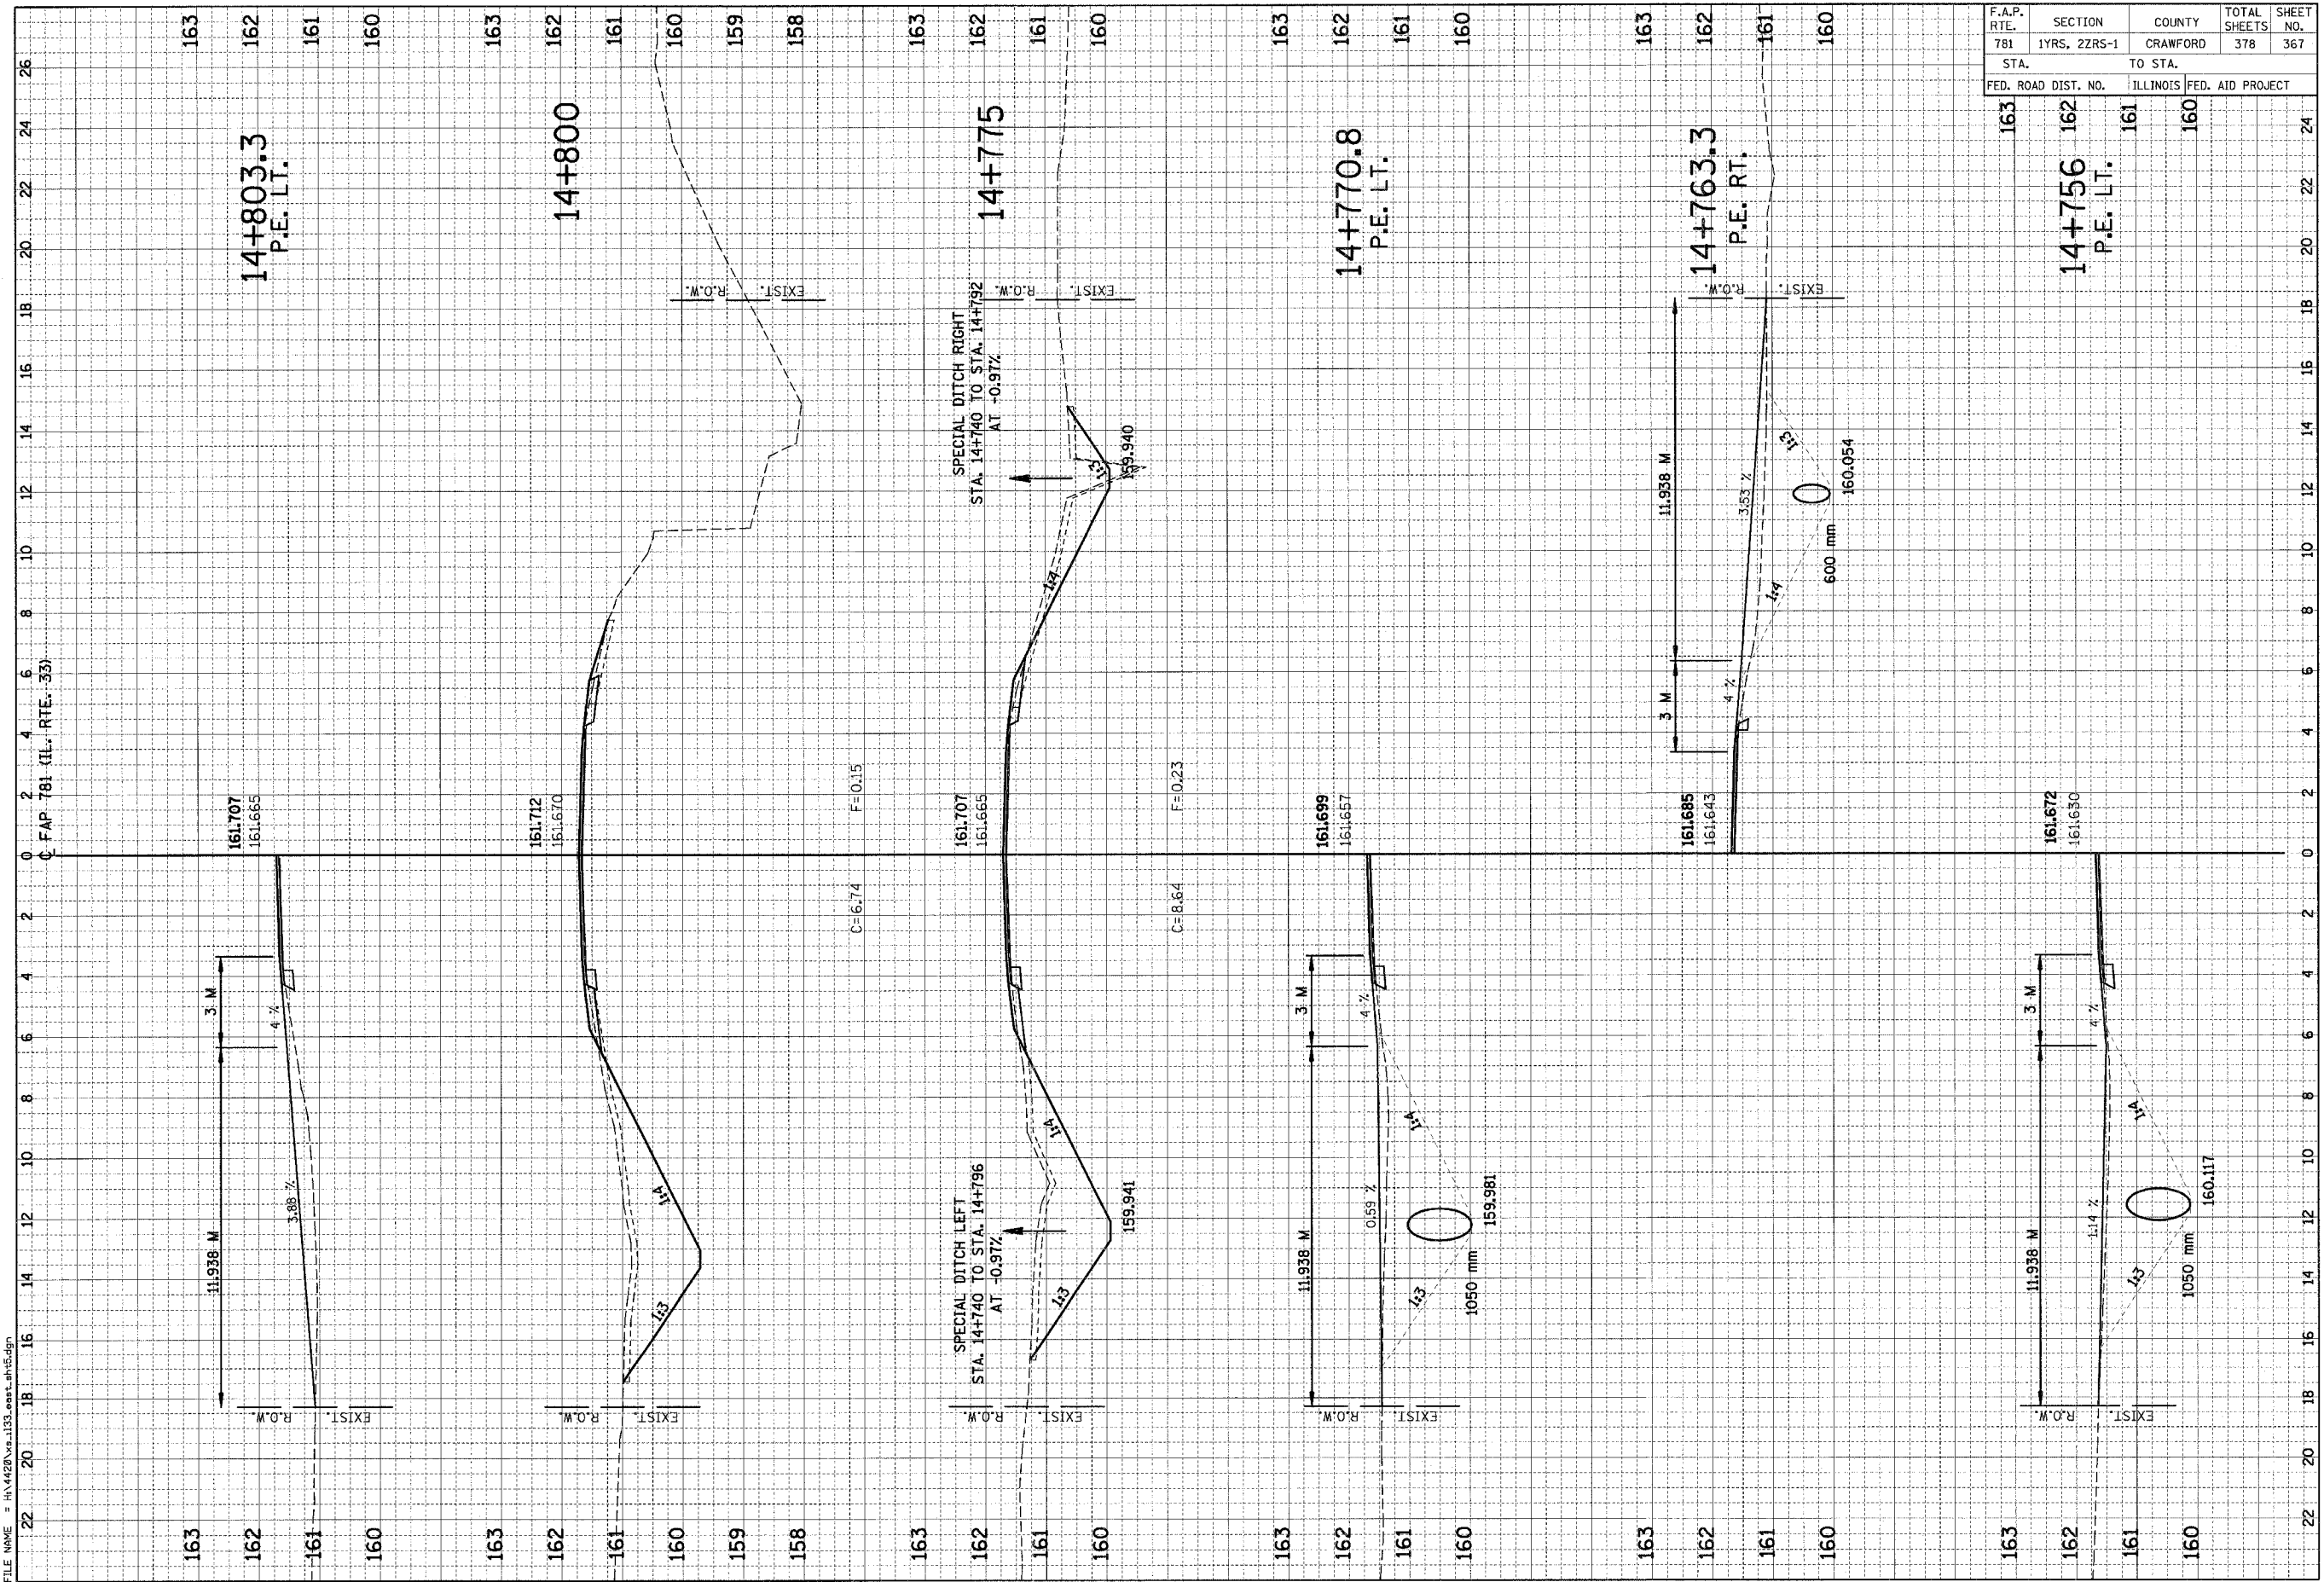

HMG JOB NO. 4420