


F.A.P. RTE.	SECTION	COUNTY	TOTAL SHEETS	SHEET NO.
781	1YRS, 2ZRS-1	CRAWFORD	378	371
STA.		TO STA.		
FED. ROAD DIST. NO.		ILLINOIS FED. AID PROJECT		

FINAL SURVEY	DATE
NOTE BOOK NO.	
AREAS CHECKED	

ORIGINAL SURVEY	DATE
NOTE BOOK NO.	
AREAS CHECKED	

PLOT DATE = 3/29/2008
 FILE NAME = H:\1420\1420133.dwg

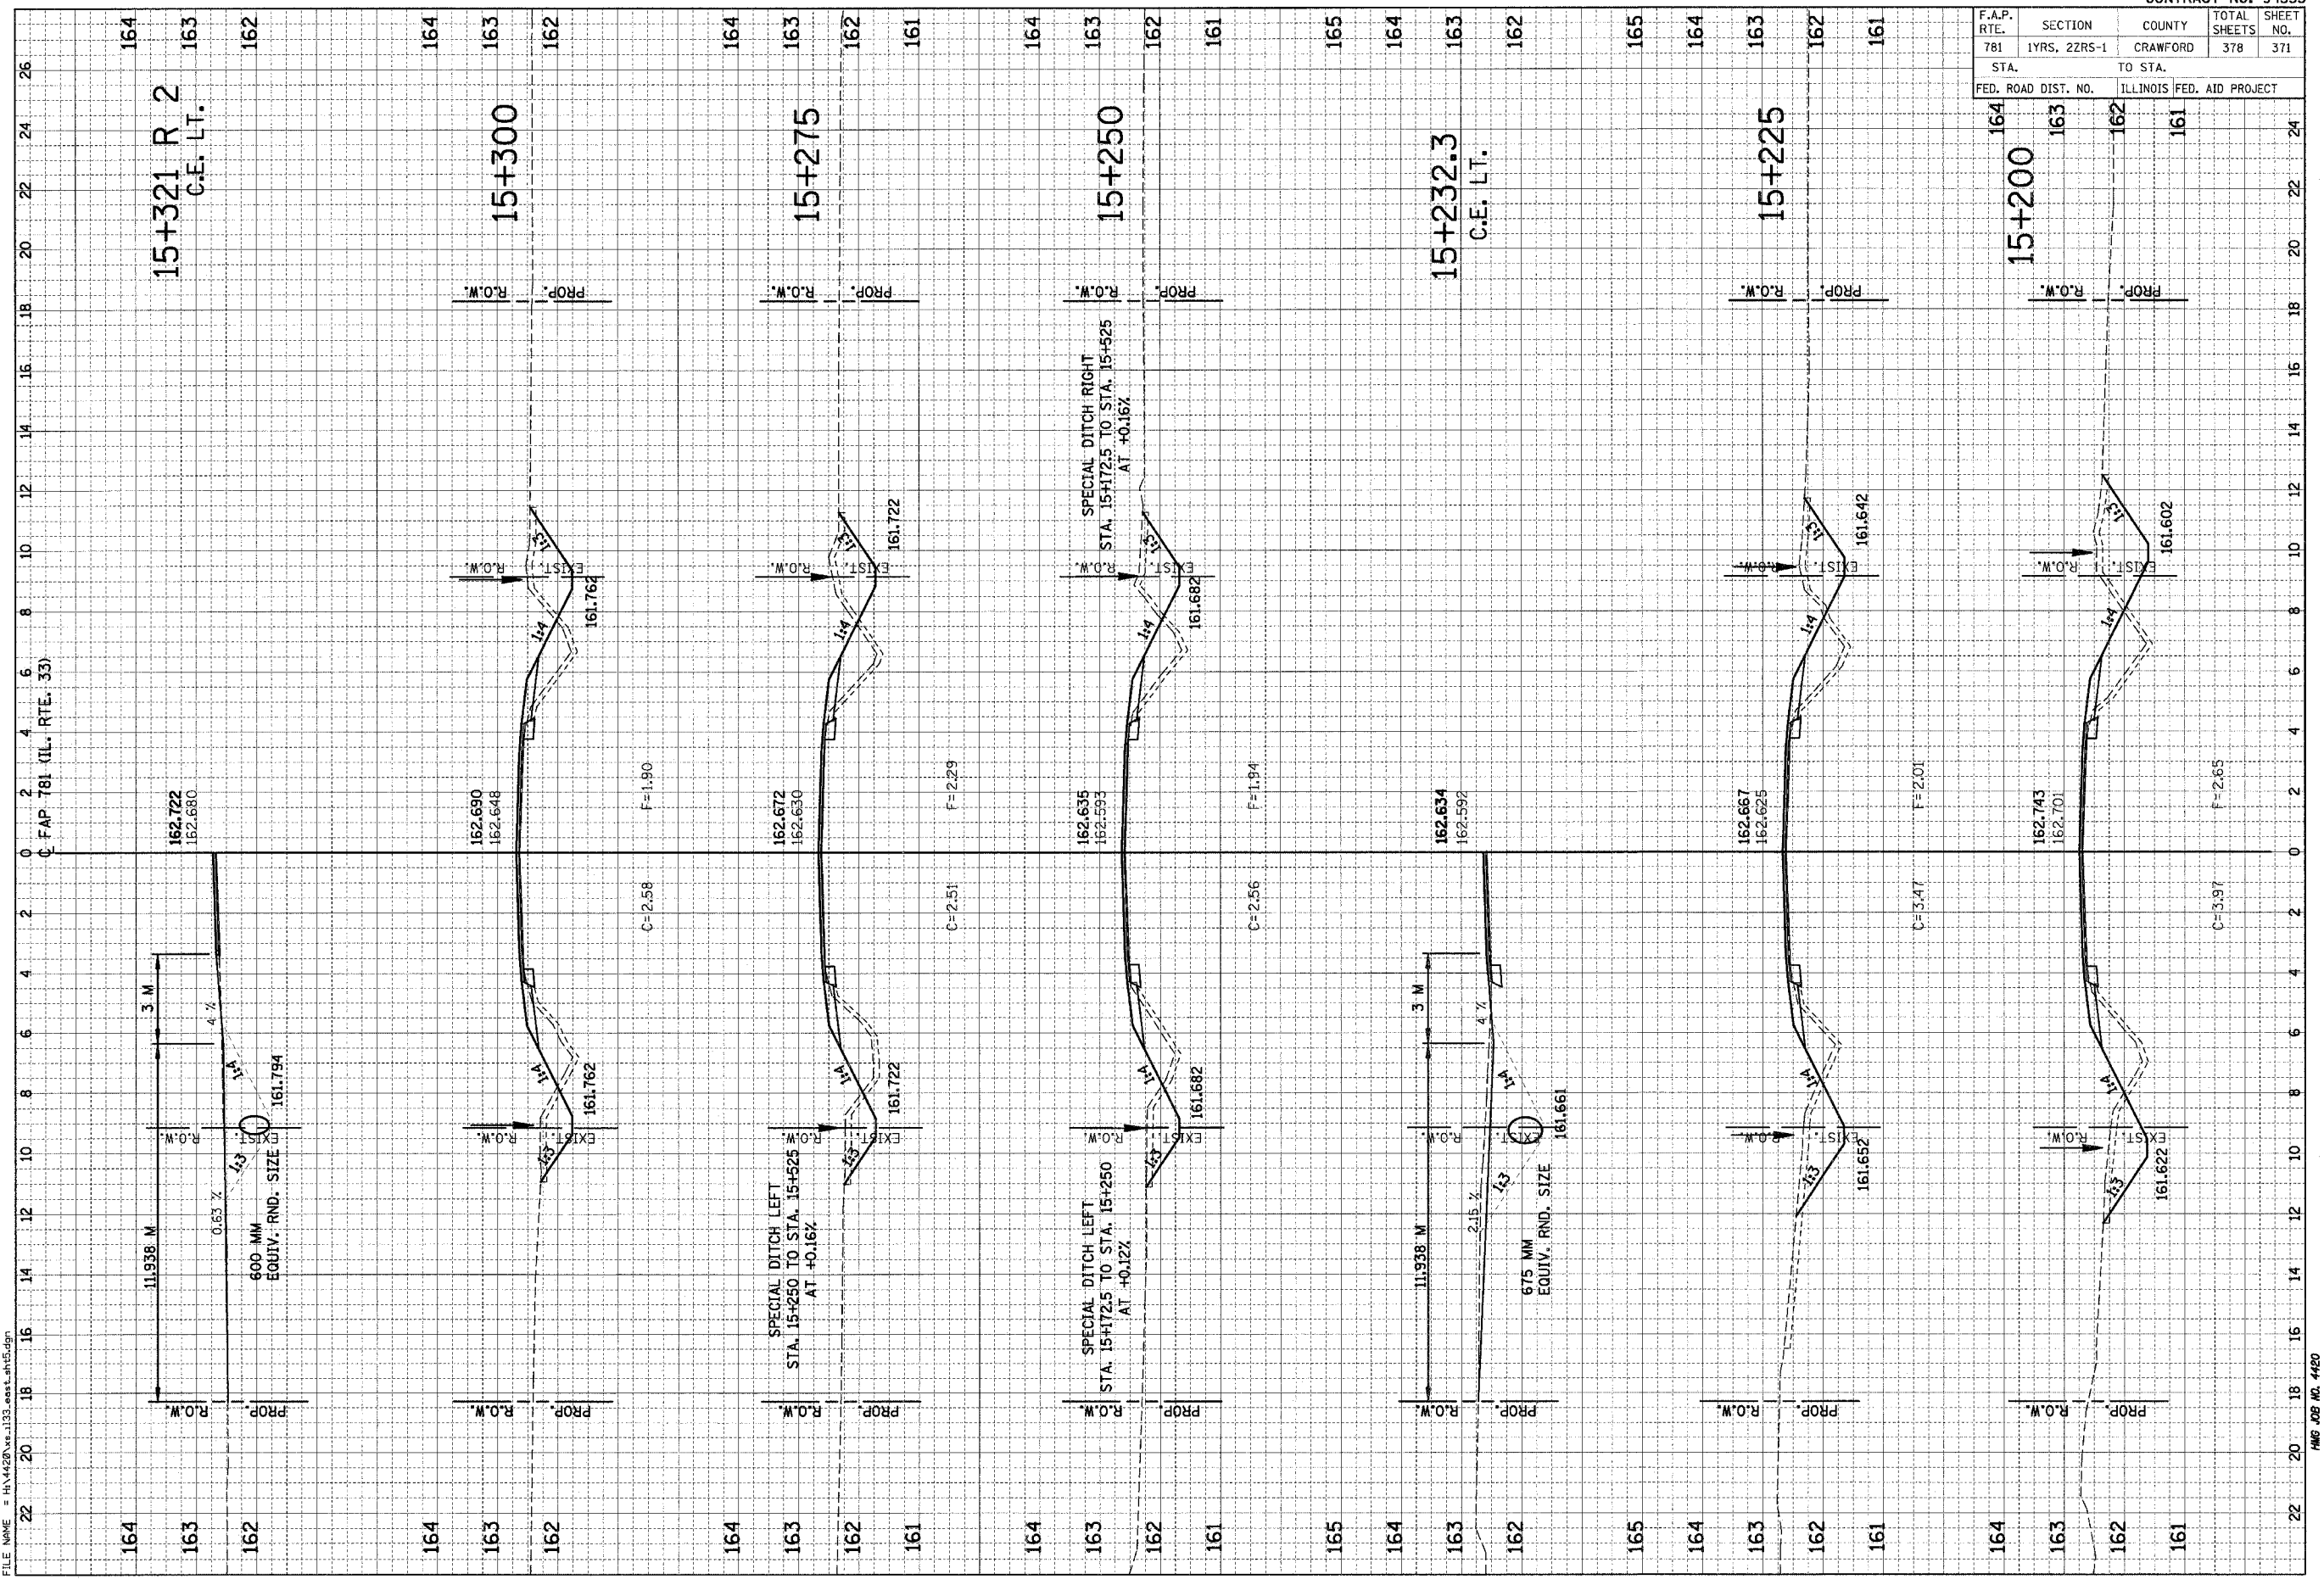

HMG JOB NO. 4420