


F.A.P. RTE.	SECTION	COUNTY	TOTAL SHEETS	SHEET NO.
332		WABASH	36	5
STA.		TO STA.		
FED. ROAD DIST. NO.		ILLINOIS FED. AID PROJECT		

• (122,12,13)RS-3

EXISTING TYPICAL CROSS SECTION


STA. 3+40.00 TO STA. 15+85.00

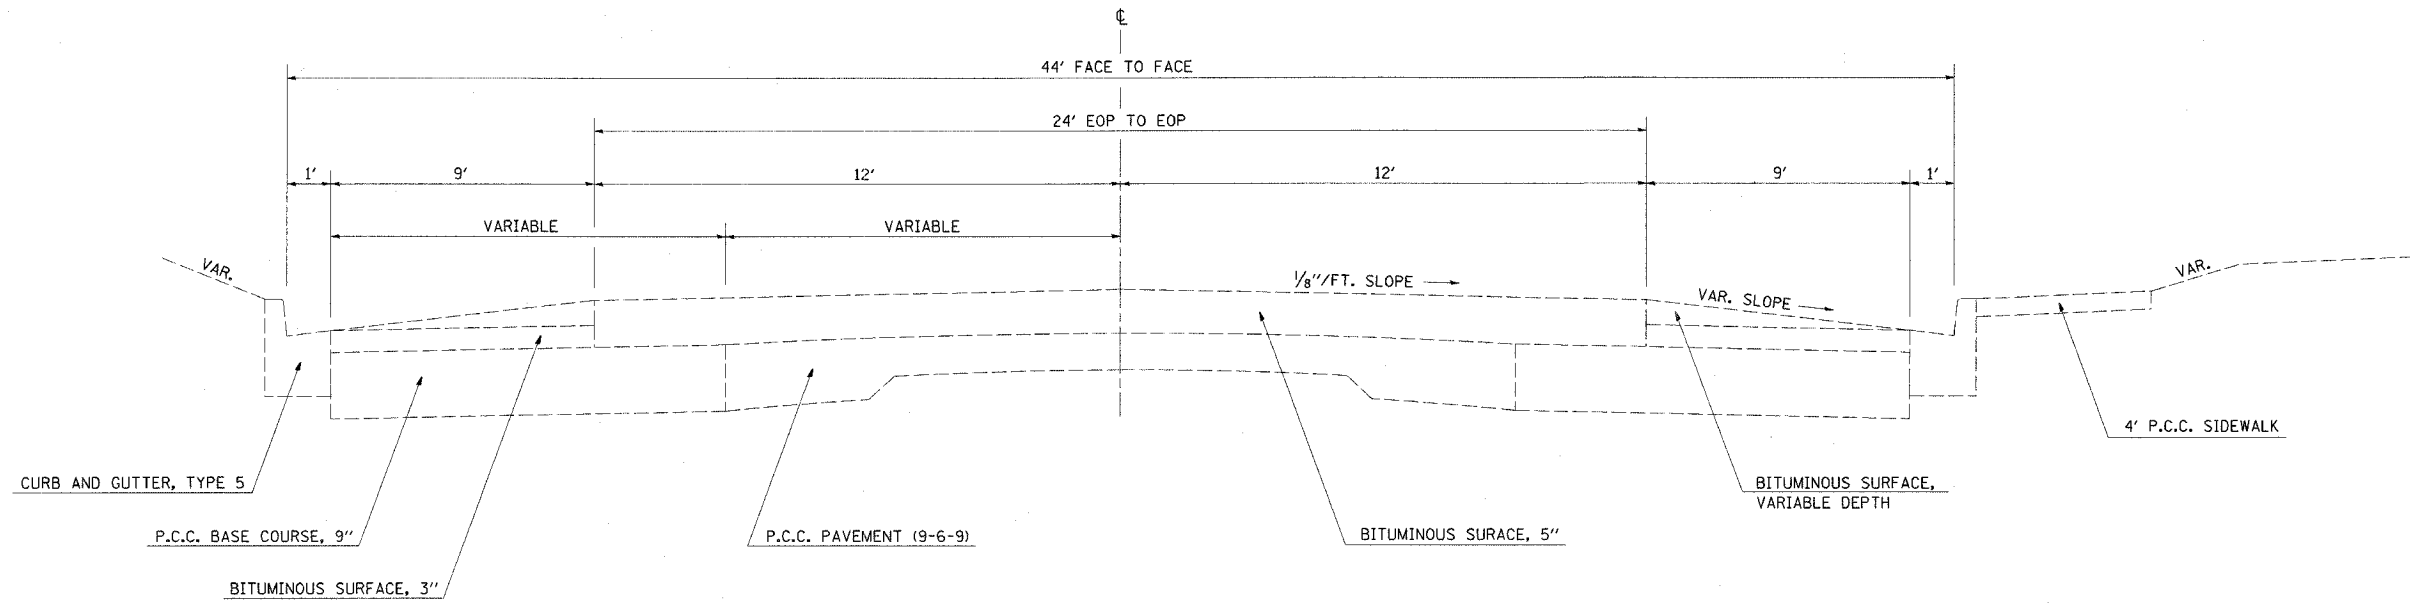

EXISTING TYPICAL CROSS SECTION

STA. 15+85.00 TO STA. 134+64.00
 STA. 136+36.00 TO STA. 221+00.00
 STA. 235+00.00 TO STA. 435+00.00
 STA. 445+50.00 TO STA. 600+89.96

BRIDGE OMISSION
 STA. 134+64.00 TO STA. 136+36.00

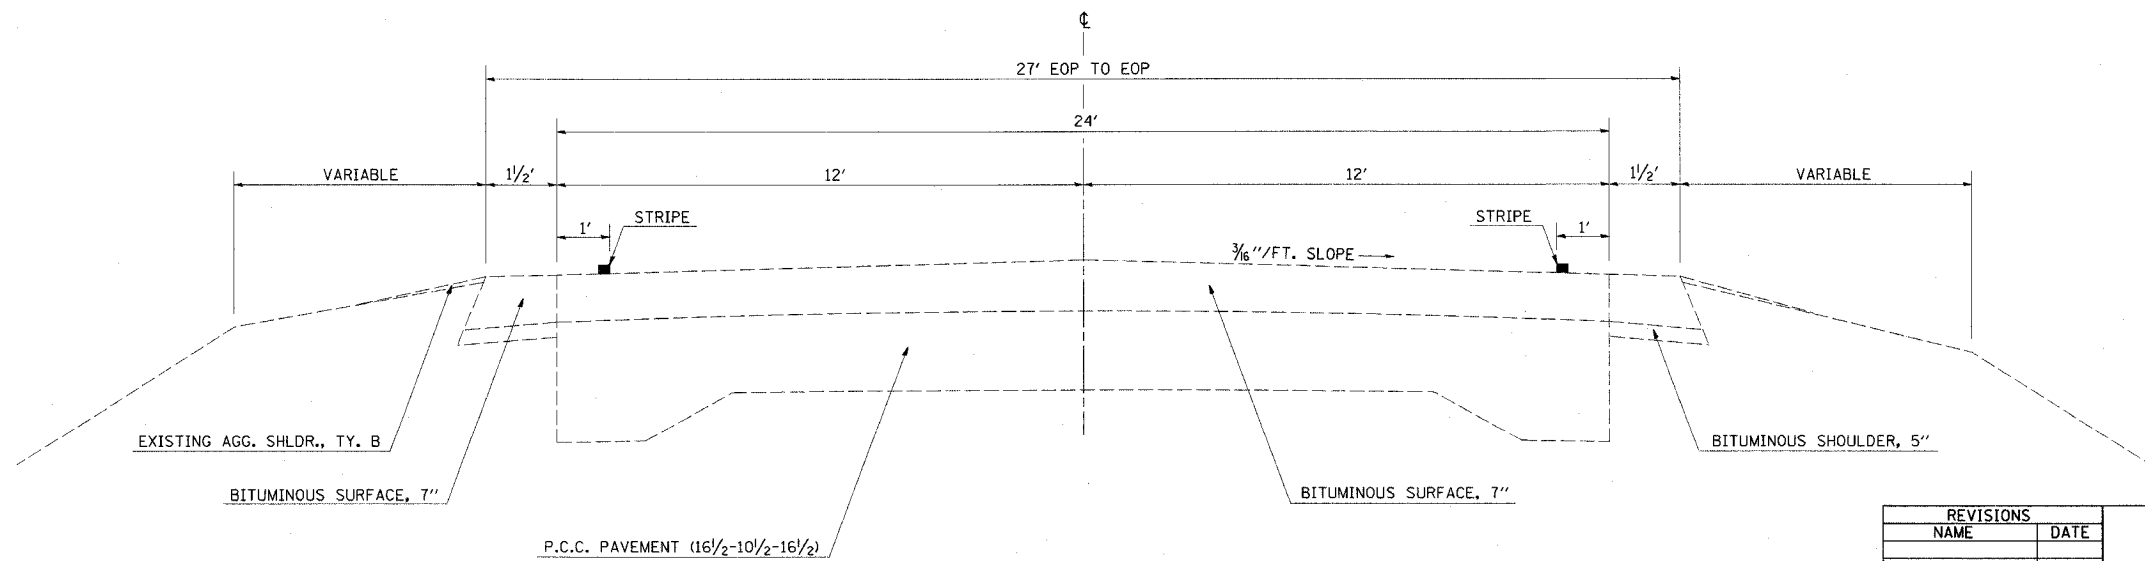

REVISIONS	
NAME	DATE

ILLINOIS DEPARTMENT OF TRANSPORTATION
TYPICAL CROSS SECTIONS
 SCALE: VERT. _____
 HORIZ. _____
 DATE _____ DRAWN BY _____
 CHECKED BY _____

PLOT DATE = 3/28/2007
 FILE NAME = c:\p\projects\94984\c81703.plt.dgn
 PLOT SCALE = 28.0000 / IN.
 USER NAME = user.dgn