


F.A.P. RTE.	SECTION	COUNTY	TOTAL SHEETS	SHEET NO.
332		WABASH	36	7
STA.	TO STA.			
FED. ROAD DIST. NO.	ILLINOIS	FED. AID PROJECT		

• (122,12,13)RS-3


PROPOSED TYPICAL CROSS SECTION ②

STA. 0+00.00 TO STA. 3+40.00

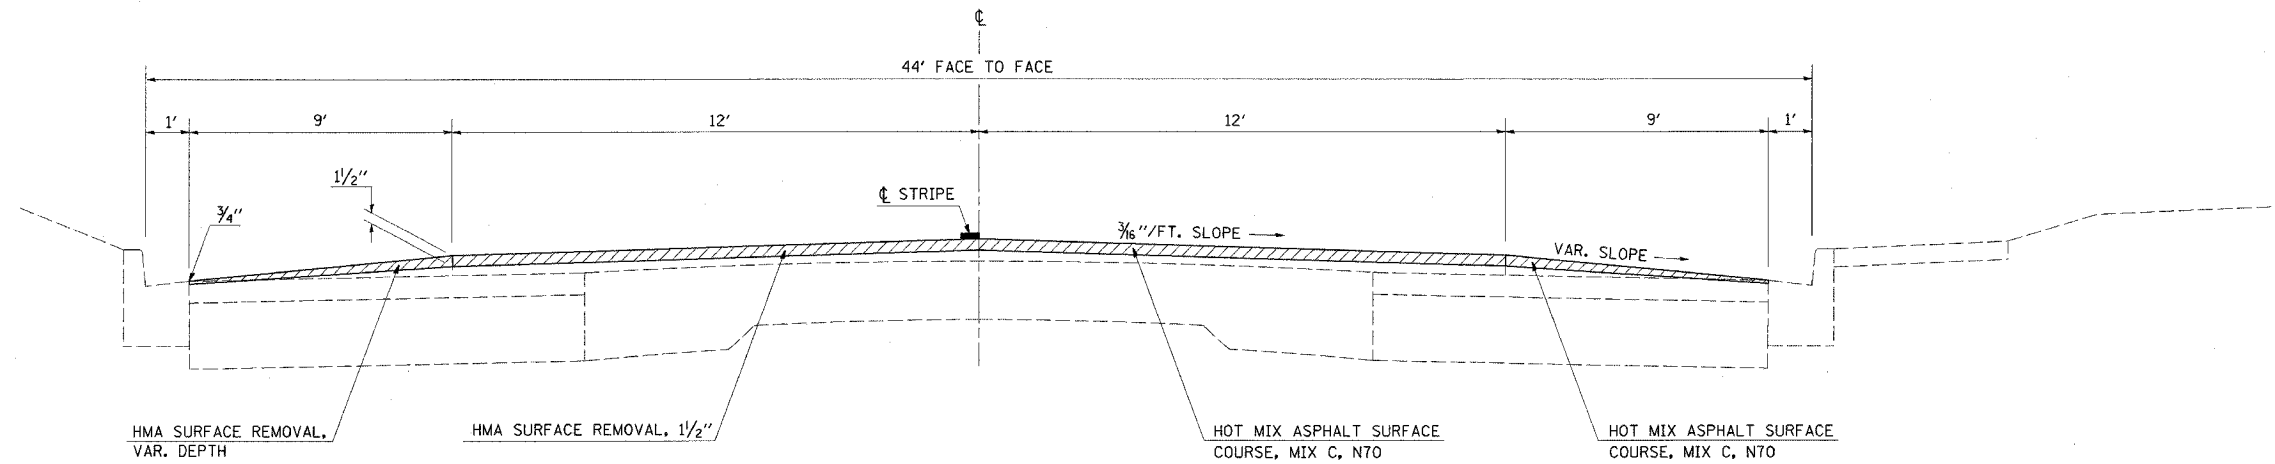

PROPOSED TYPICAL CROSS SECTION ③

STA. 3+40.00 TO STA. 15+85.00

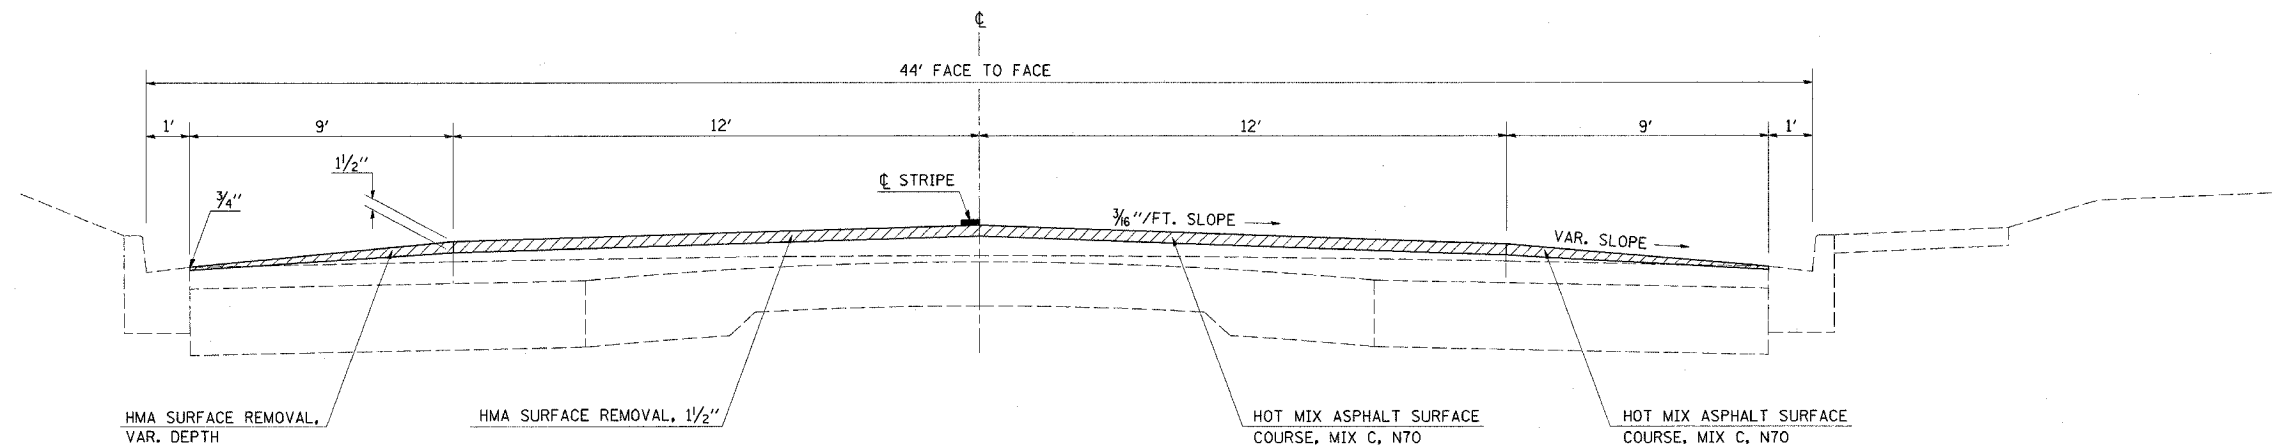

REVISIONS	
NAME	DATE

ILLINOIS DEPARTMENT OF TRANSPORTATION
TYPICAL CROSS SECTIONS
 SCALE: VERT. / HORIZ.
 DATE / DRAWN BY / CHECKED BY

PLOT DATE = 3/28/2007
 FILE NAME = c:\p\m\m\94984\rd\00703.dgn
 USER NAME = jrburns