



F.A.P. RTE.	SECTION	COUNTY	TOTAL SHEETS	SHEET NO.
332	*	WABASH	36	16
STA.		TO STA.		
FED. ROAD DIST. NO.		ILLINOIS	FED. AID PROJECT	

• (12Z,12,13)RS-3

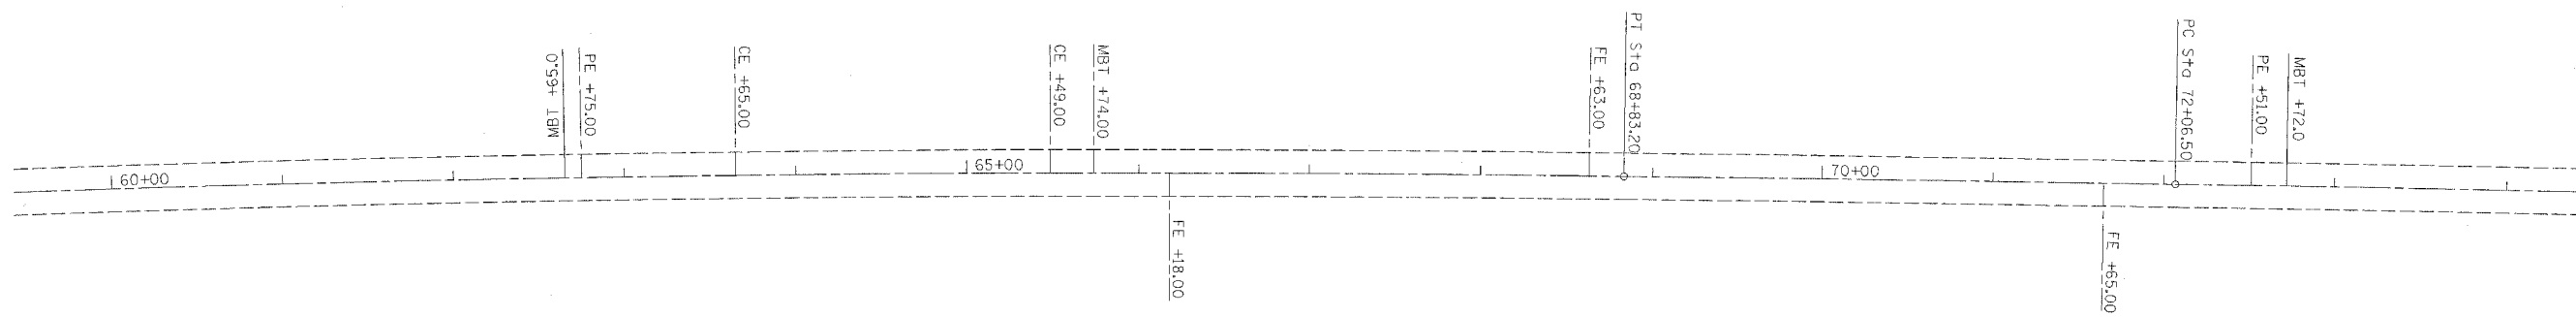

EXIST. CURVE C1-4
 PI STA. = 63+99.95
 $\Delta = 2^\circ 54' 00''$ (RT)
 $D = 0^\circ 18' 00''$
 $R = 19,099.25'$
 $T = 483.45'$
 $L = 966.70'$
 $E = 6.12'$
 $e =$
 $T.R. =$
 $S.E. RUN =$
 P.C. STA. = 59+16.50
 P.T. STA. = 68+83.20

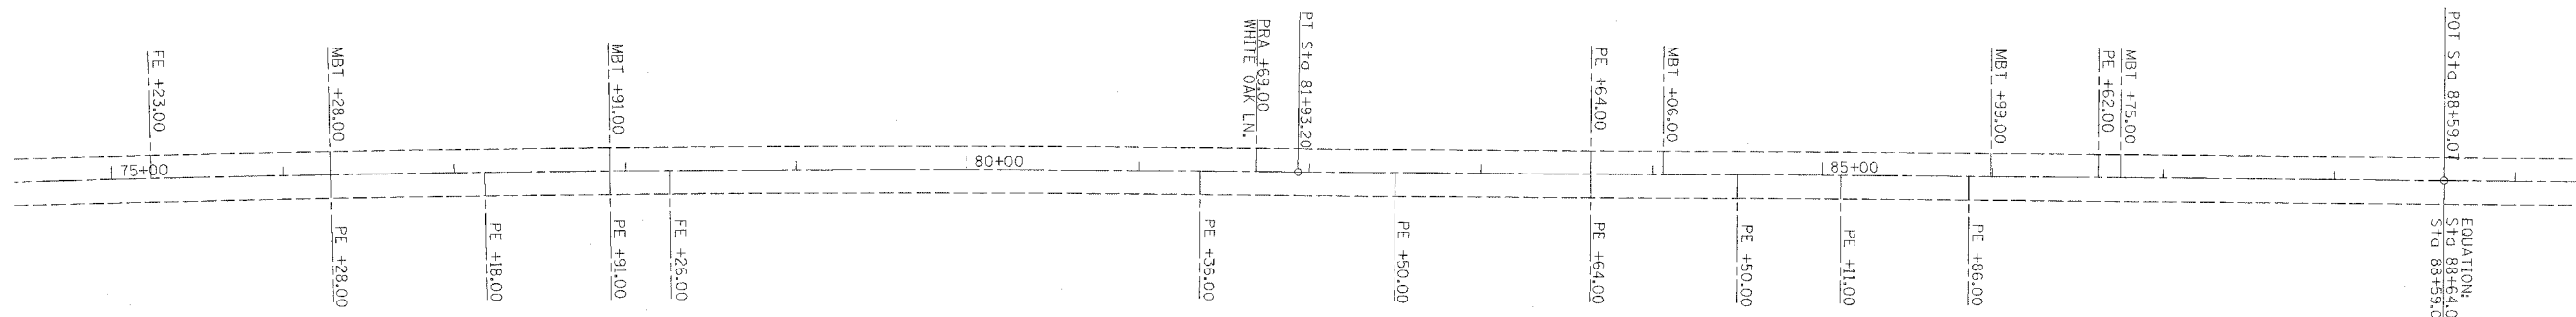

EXIST. CURVE C1-5
 PI STA. = 76+99.96
 $\Delta = 2^\circ 54' 00''$ (RT)
 $D = 0^\circ 17' 38''$
 $R = 19,494.40'$
 $T = 493.46'$
 $L = 986.70'$
 $E = 6.24'$
 $e =$
 $T.R. =$
 $S.E. RUN =$
 P.C. STA. = 72+06.50
 P.T. STA. = 81+93.20

PLT DATE = 1/16/2008
 FILE NAME = c:\pwworkspace\94984\plan\plan.dwg
 PLOT SCALE = 1/8" = 100.0000' / 1" IN.
 USER NAME = swartz