
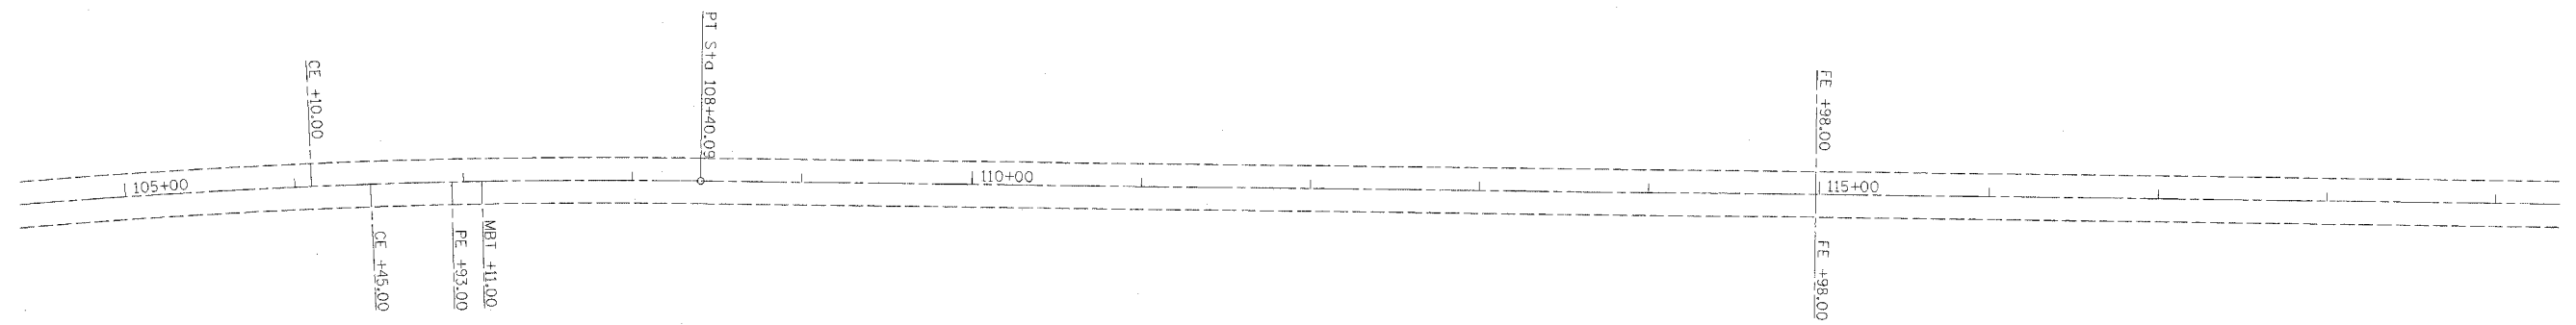


F.A.P. RTE.	SECTION	COUNTY	TOTAL SHEETS	SHEET NO.
332	*	WABASH	36	17
STA.		TO STA.		
FED. ROAD DIST. NO.	ILLINOIS	FED. AID PROJECT		

• (12Z.12.13)RS-3

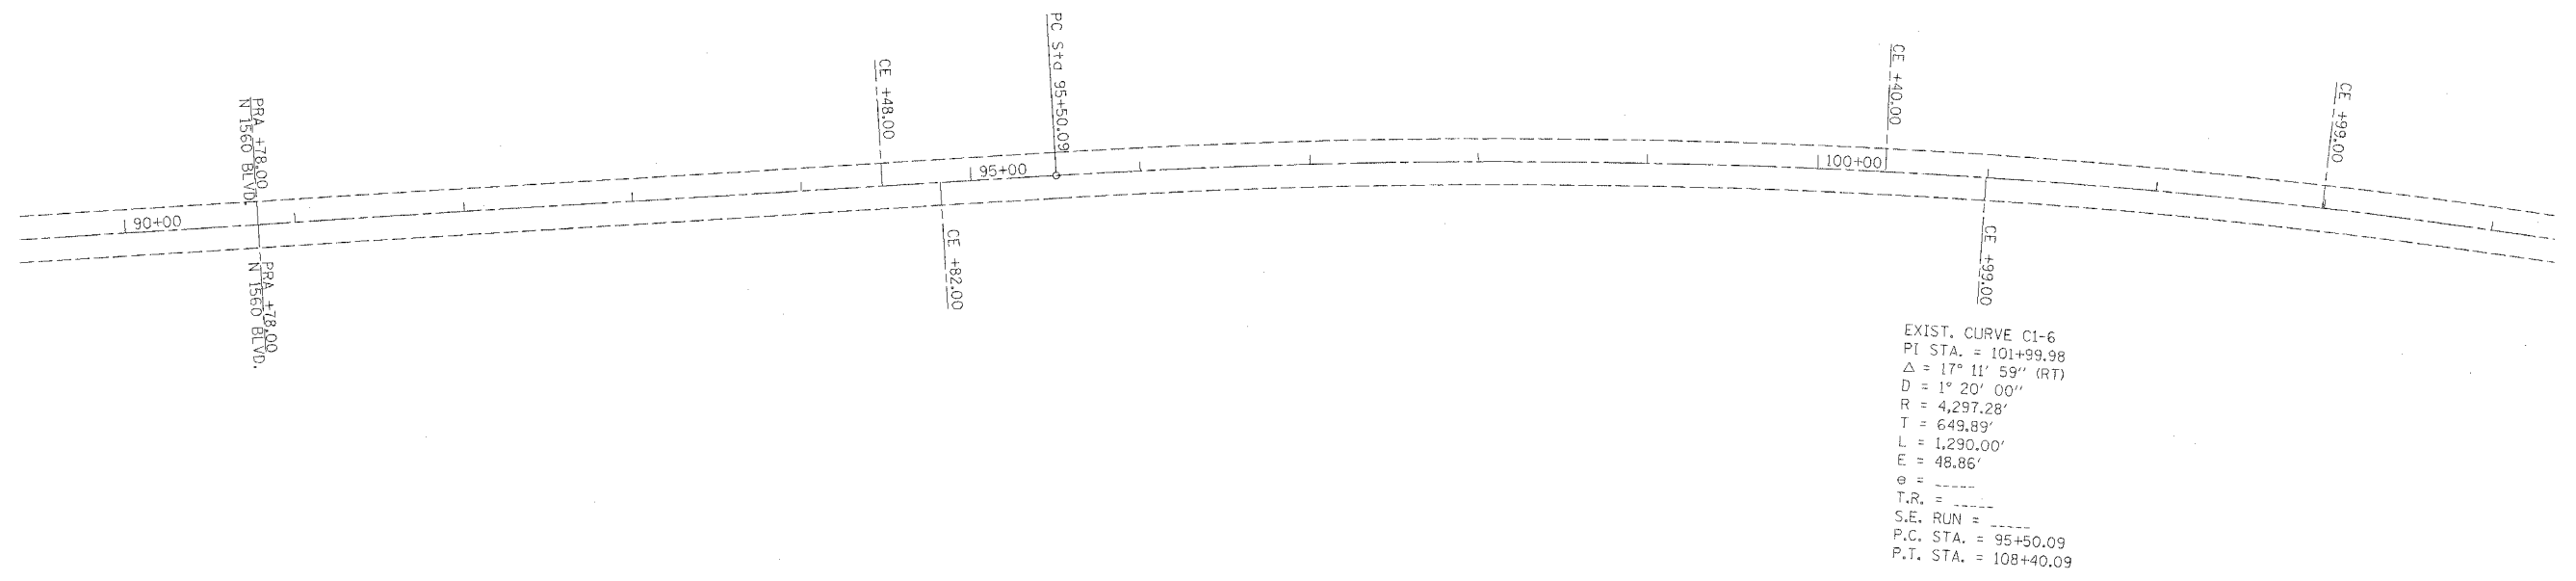

PLOT DATE = 3/28/2007
 FILE NAME = o:\projects\94984\plan.dgn
 USER NAME = jsh