
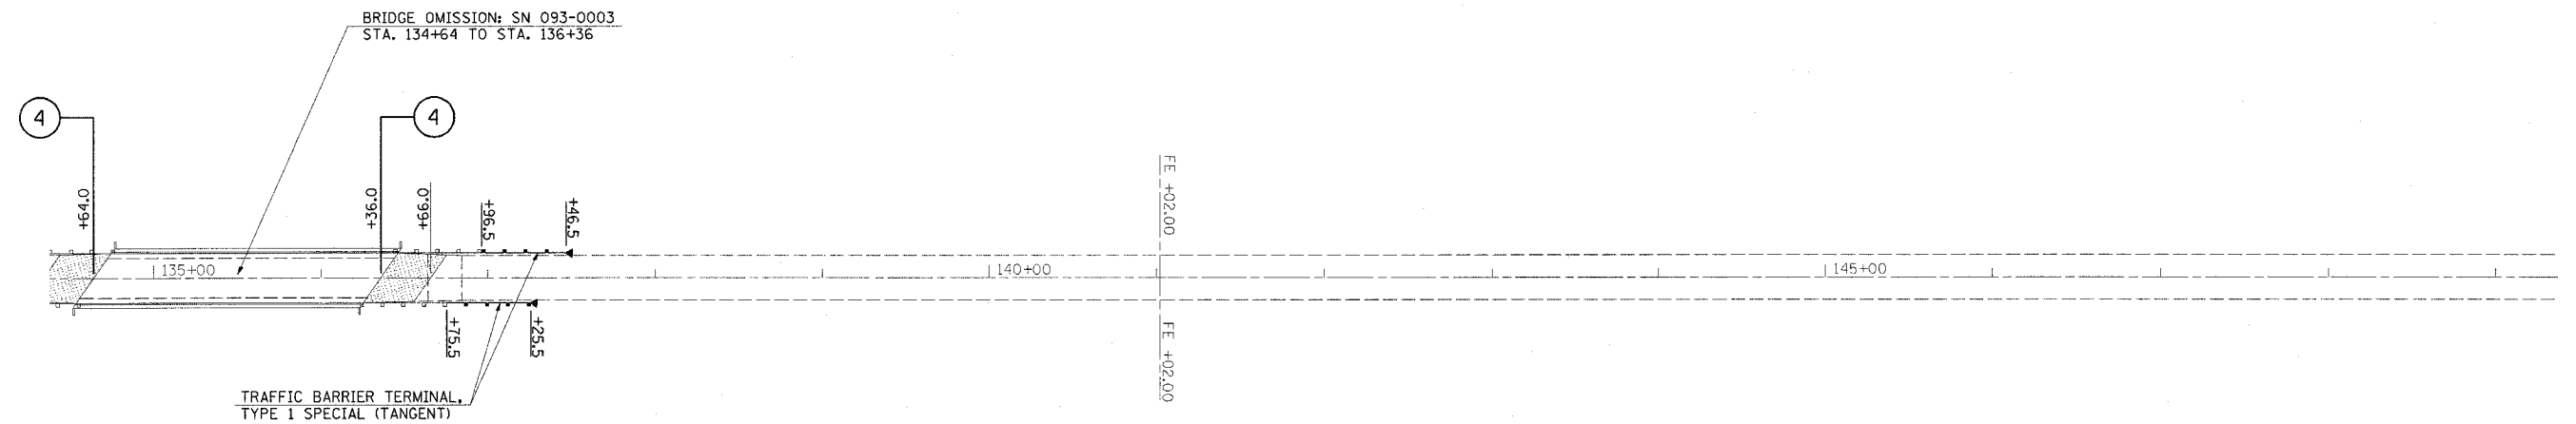


F.A.P. RTE.	SECTION	COUNTY	TOTAL SHEETS	SHEET NO.
332		WABASH	36	18
STA.		TO STA.		
FED. ROAD DIST. NO.	ILLINOIS	FED. AID PROJECT		

• (12Z,12,13)RS-3

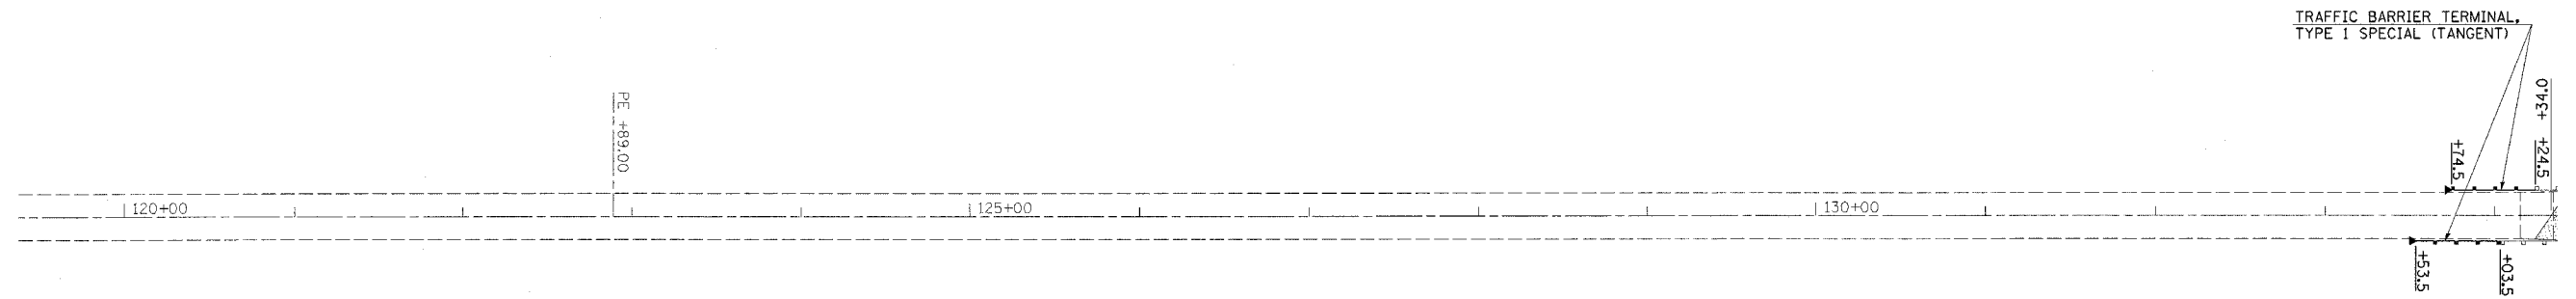

 HOT MIX ASPHALT
SURFACE REMOVAL-BUTT JOINT

PLT DATE = 3/28/2007
FILE NAME = c:\projects\94984\plan 1.dgn
USER NAME = jwagner