

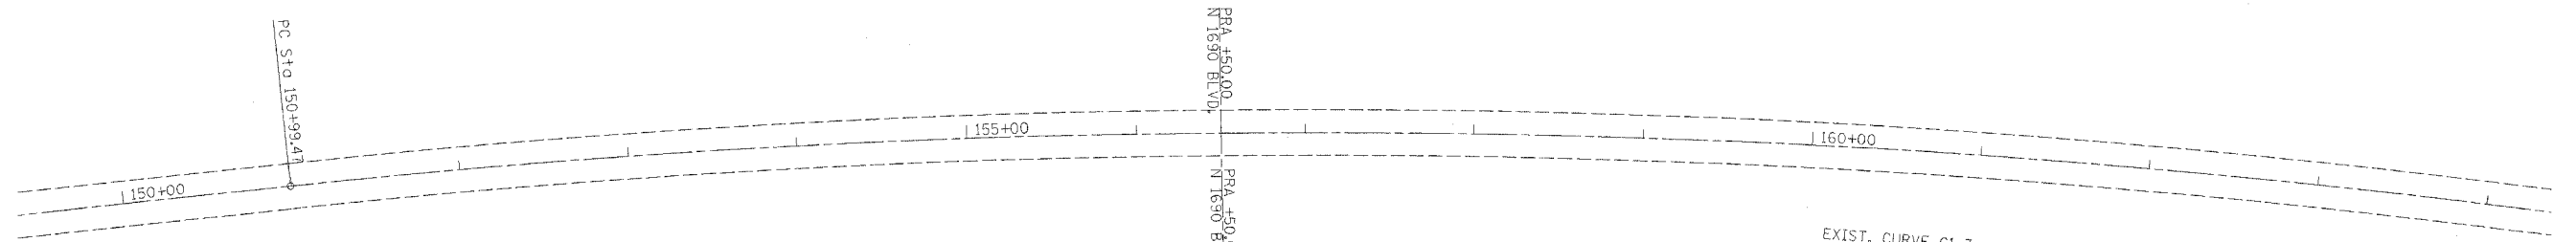


F.A.P. RTE.	SECTION	COUNTY	TOTAL SHEETS	SHEET NO.
332		WABASH	36	19
STA.		TO STA.		
FED. ROAD DIST. NO.	ILLINOIS	FED. AID PROJECT		

• (12Z,12,13)RS-3

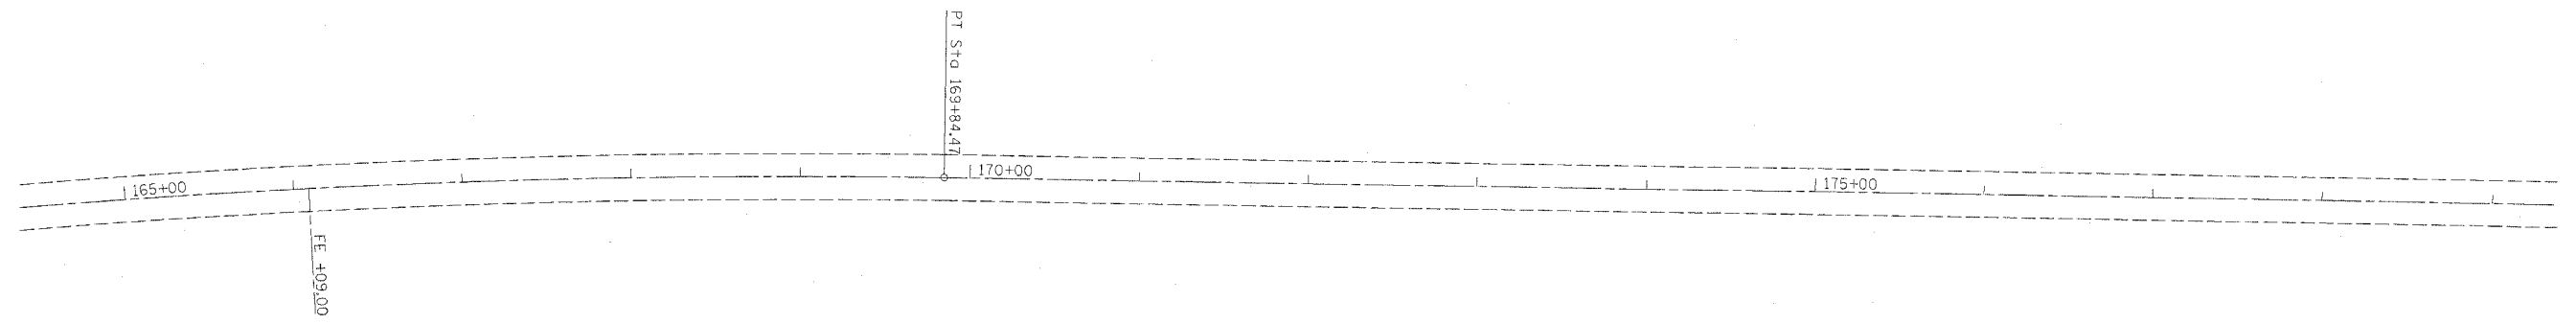

EXIST. CURVE CI-7
 PI STA. = 160+50.56
 $\Delta = 18^\circ 50' 59''$ (RT)
 $D = 1^\circ 00' 00''$
 $R = 5,729.65'$
 $T = 951.09'$
 $L = 1,885.00'$
 $E = 78.40'$
 $e =$
 $T.R. =$
 $S.E. RUN =$
 $P.C. STA. = 150+99.47$
 $P.T. STA. = 169+84.47$

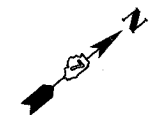

PLOT DATE = 3/28/2007
 PLOT NAME = S:\12Z\12\13\RS-3\19.dgn
 PLOT SCALE = 1/8" = 100'-0"
 USER NAME = hmartin