

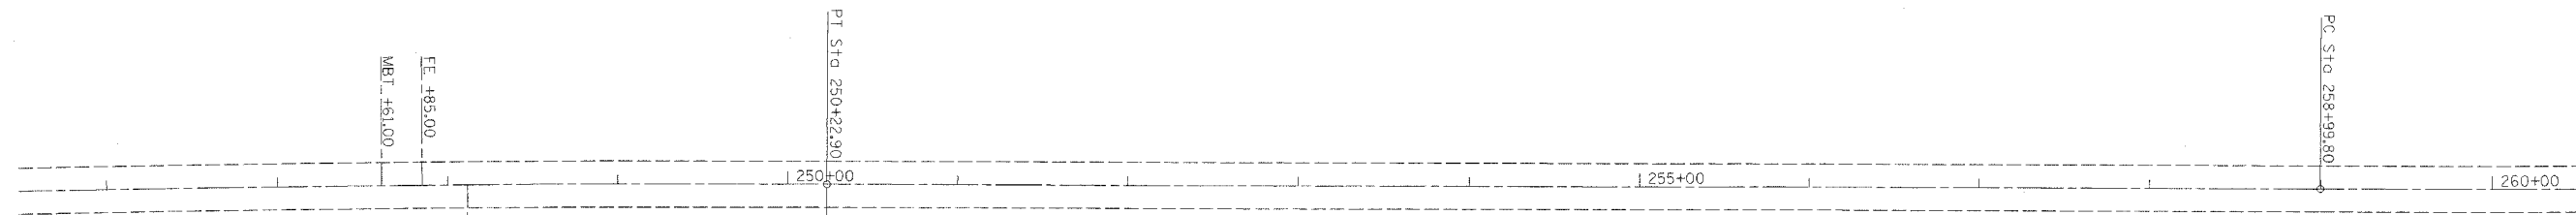
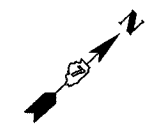


F.A.P. RTE.	SECTION	COUNTY	TOTAL SHEETS	SHEET NO.
332	*	WABASH	36	22
STA.		TO STA.		
FED. ROAD DIST. NO.	ILLINOIS	FED. AID PROJECT		

• (12Z,12,13)RS-3

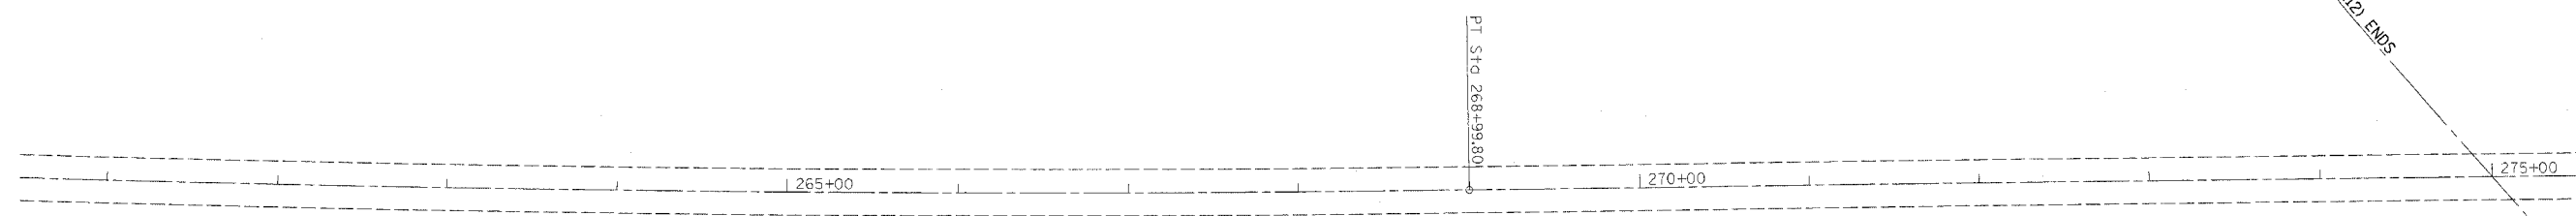

EQUATION:
 PI STA 250+22.90 BK =
 STG 250+23.30 AH

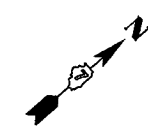

EXIST. CURVE C1-9
 PI STA. = 263+99.91
 $\Delta = 3^\circ 00' 00''$ (LT)
 D = $0^\circ 18' 00''$
 R = 19,098.60'
 T = 500.11'
 L = 1,000.00'
 E = 6.55'
 e = -----
 T.R. = -----
 S.E. RUN = -----
 P.C. STA. = 258+99.80
 P.T. STA. = 268+99.80

PLT DATE = 3/28/2007
 FILE NAME = c:\projects\94984\plan 1.dgn
 DATE = 3/28/2007 7:11 AM
 USER NAME = jwrc