
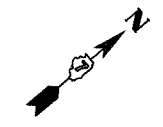
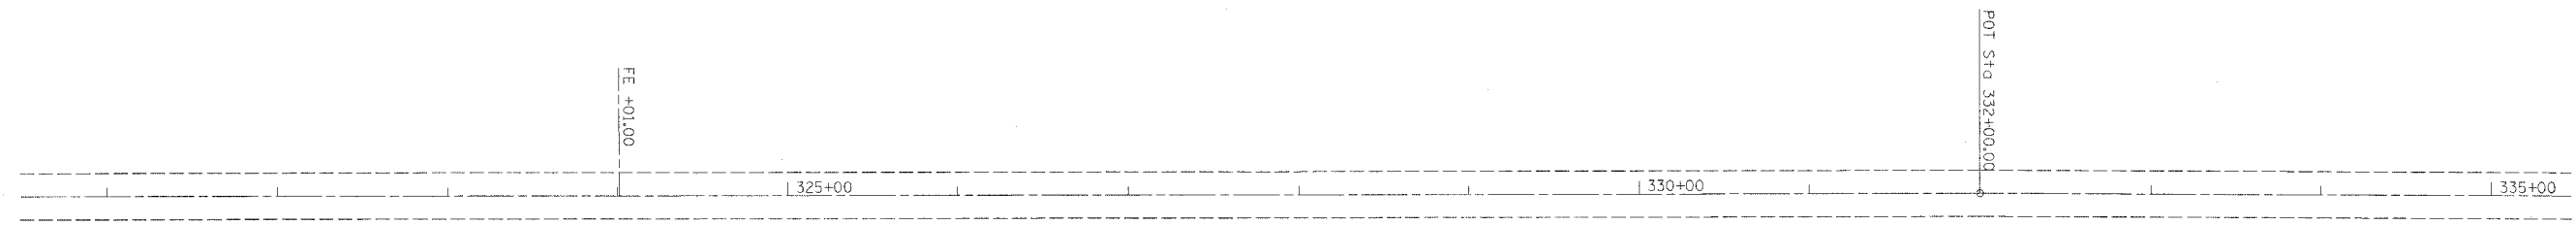


F.A.P. RTE.	SECTION	COUNTY	TOTAL SHEETS	SHEET NO.
332	*	WABASH	36	24

STA.	TO STA.
FED. ROAD DIST. NO.	ILLINOIS FED. AID PROJECT

• (12Z,12,13)RS-3

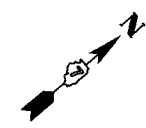

PLT DATE = 3/28/2007
FILE NAME = c:\projects\94984\plan 1.dgn
USER NAME = mrtz