
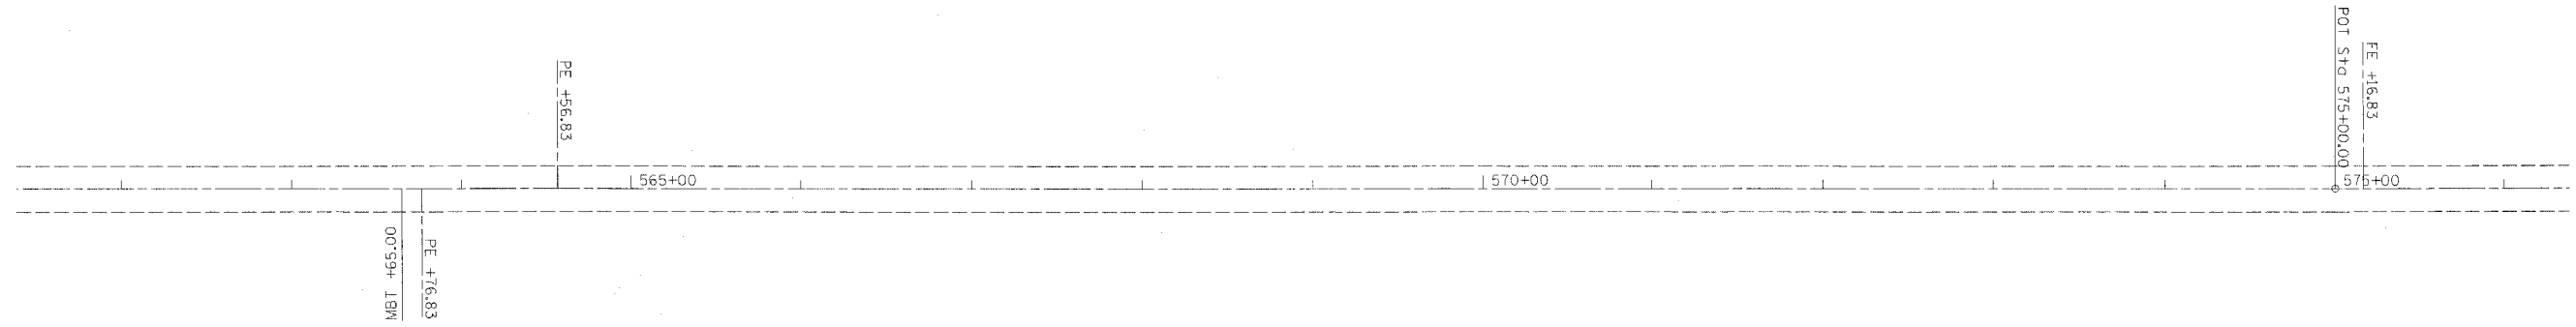


F.A.P. RTE.	SECTION	COUNTY	TOTAL SHEETS	SHEET NO.
332	•	WABASH	36	32
STA.		TO STA.		
FED. ROAD DIST. NO.	ILLINOIS	FED. AID PROJECT		

• (12Z.12.13)RS-3

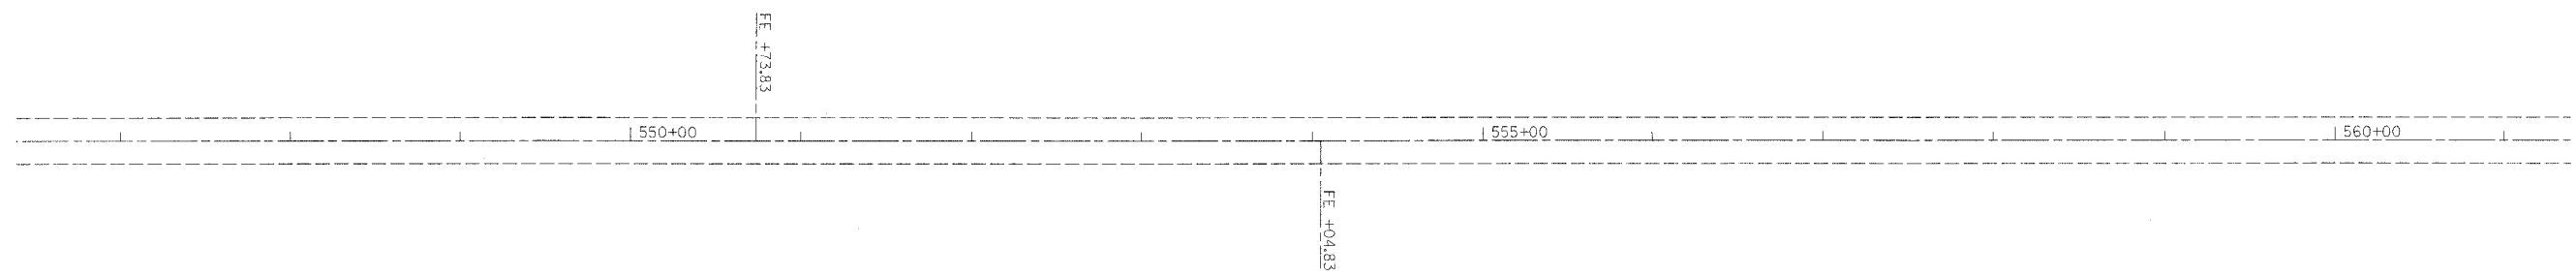

PLOT DATE = 3/28/2007
PLOT SCALE = 50.000000 / IN.
USER NAME = ewe1274