

5/15/2007 4:23:39 PM  
CG0771  
Reynolds Drilling Corp.  
Version 8.1.015

INPUT - c:\program files\gintw\projects\7883\_shelby\_clarksburg.gpj; SAMPLE table Library: c:\program files\gintw\library.glb

PointID, B-1

Depth (ft)	Length (ft)	Number	Type	Recovery (ft)	N Value	UCS (tsf)	Penetrometer (tsf)	Moisture (%)
6	1.5	1	SPT	1.5	7		2	15.1
8.5	1.5	2	SPT	1.5	5		1.5	16.1
11	1.5	3	SPT	1.5	6			10.2
13.5	1.5	4	SPT	1.5	12			13.5
16	1.5	5	SPT	1.5	5			24.3
18.5	1.5	6	SPT	1.5	13			14.4
21	1.5	7	SPT	1.5	137		4.5	14.2
23.5	0.33	8	SPT	0.33	100	4		
26	0.5	9	SPT	0.5	66		4.5	15
28.5	10	10	CORE	4				

BORING 1

5/15/2007 4:24:14 PM  
CG0771  
Reynolds Drilling Corp.  
Version 8.1.015



INPUT - c:\program files\gintw\projects\7883\_shelby\_clarksburg.gpj; SAMPLE table Library: c:\program files\gintw\library.glb

PointID, B-2

Depth (ft)	Length (ft)	Number	Type	Recovery (ft)	N Value	UCS (tsf)	Penetrometer (tsf)	Moisture (%)
6	1.5	1	SPT	1.5	3		0.5	18.1
8.5	1.5	2	SPT	1.5	3		0.5	23.9
11	1.5	3	SPT	1.5	4		1	15.2
13.5	1.5	4	SPT	1.5	4	1.5		17.6
16	1.5	5	SPT	1.5	6			17.9
18.5	1.5	6	SPT	1.5	11			16.8
21	1.5	7	SPT	1.5	76	6	4.5	13
24	10	8	CORE	10				

BORING 2

Site Map  
RDC No. 10-7883  
06-03113-00-TR  
Shelby County Hwy. Dept.  
Clarksburg Road Dist.

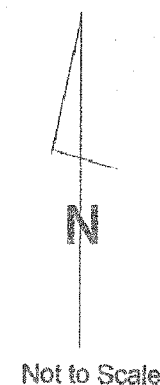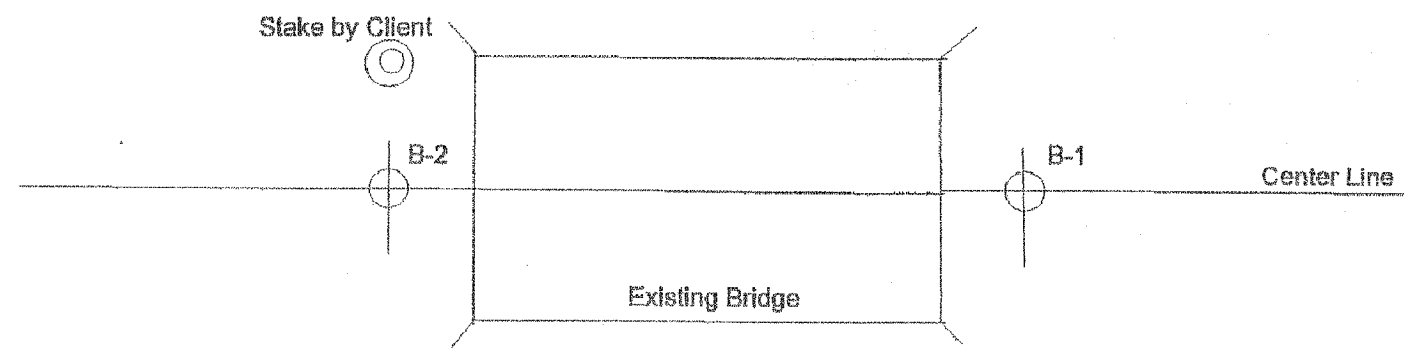

Elevation B-1: 18 ft above invert of stream

Elevation B-2: 15 ft above invert of stream

BORING 1

**HAMPTON, LENZINI & RENWICK, INC.**  
CIVIL & STRUCTURAL ENGINEERS  
LAND SURVEYORS

**HLR**

3085 STEVENSON DRIVE, SUITE 201  
SPRINGFIELD, ILLINOIS 62703  
(217) 546-3400

ELGIN • SPRINGFIELD

PROJECT NUMBER: 12-07-0018-1      DATE: 01/23/06  
DESIGNED: R.J.P.      CHECKED: S.W.M.      DRAWN: D.T.M.

**BORING DETAILS**  
SECTION 06-03113-00-BR  
CLARKSBURG ROAD DISTRICT  
SHELBY COUNTY  
STRUCTURE NO. 087-3561 / STATION 10+00