



ROUTE	SECTION	COUNTY	SHEET NO.	TOTAL SHEETS
FAS 798	92-00063-01-RS	CLAY	5	11
FEDERAL ROAD DISTRICT 7		ILLINDIS	FEDERAL AID PROJ.	
CONTRACT NO. 95551				

DETAIL OF TRANSITION TO 7" PCC PAVEMENT @ BRIDGE APPROACHES

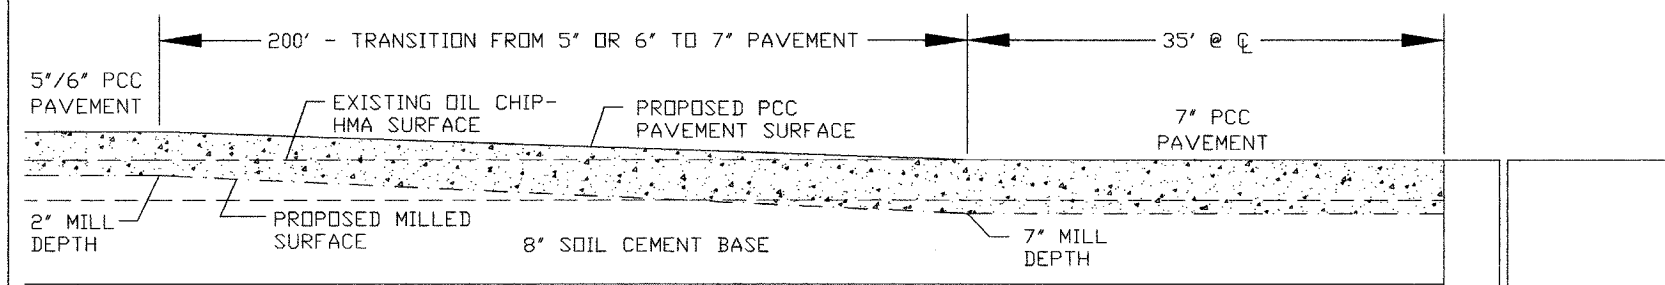


BRIDGE LOCATIONS - 2 APPROACHES EACH
 STA. 55+07, STRUCTURE 013-3164
 STA. 212+29, STRUCTURE 013-3165
 STA. 294+60, STRUCTURE 013-3007

DETAIL OF TRANSITION FROM OLD U.S. 45 TO 5" PCC PAVEMENT

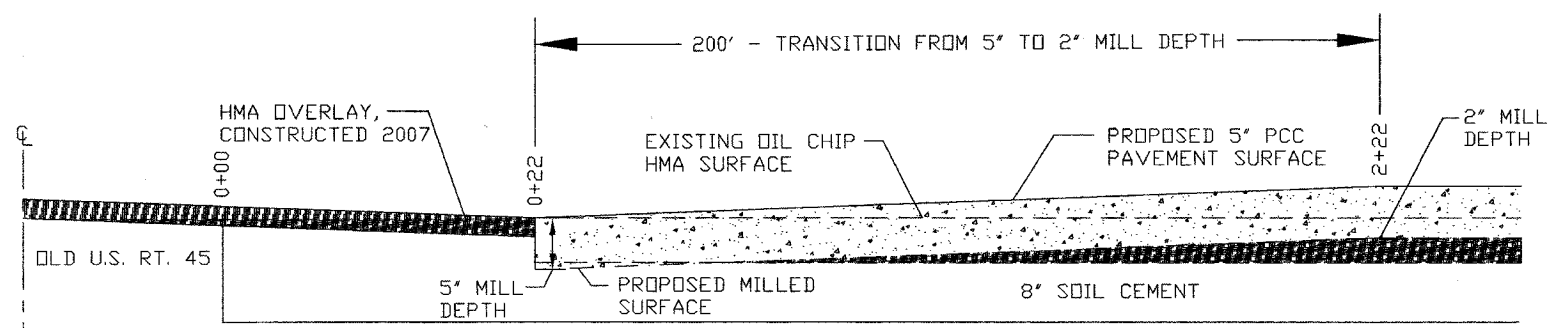


DETAIL OF TRANSITION FROM 5" TO 6" PCC PAVEMENT

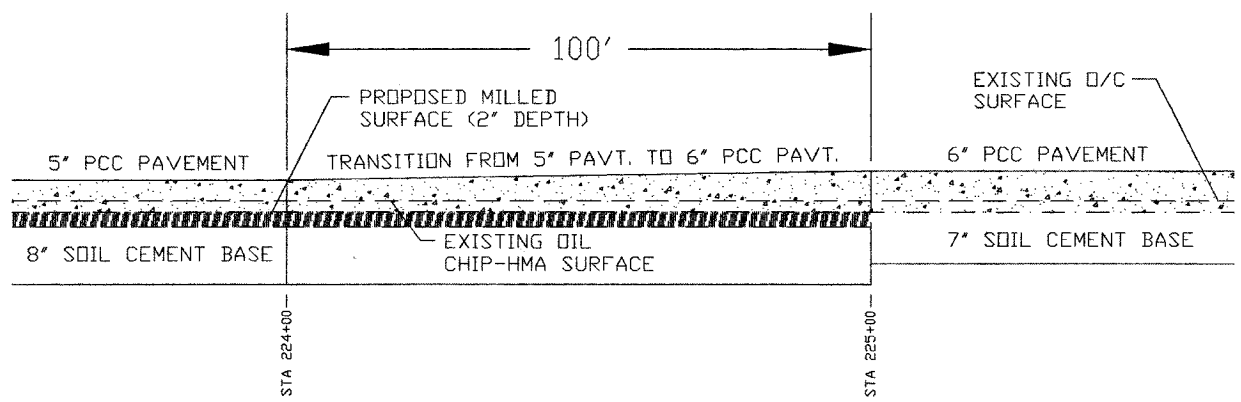

RUMBLE STRIP DETAILS

LOCATIONS

INTERSECTION @ F.A.P. 828 (DIETERICH / CLAY CITY BLACKTOP) - 3 EACH

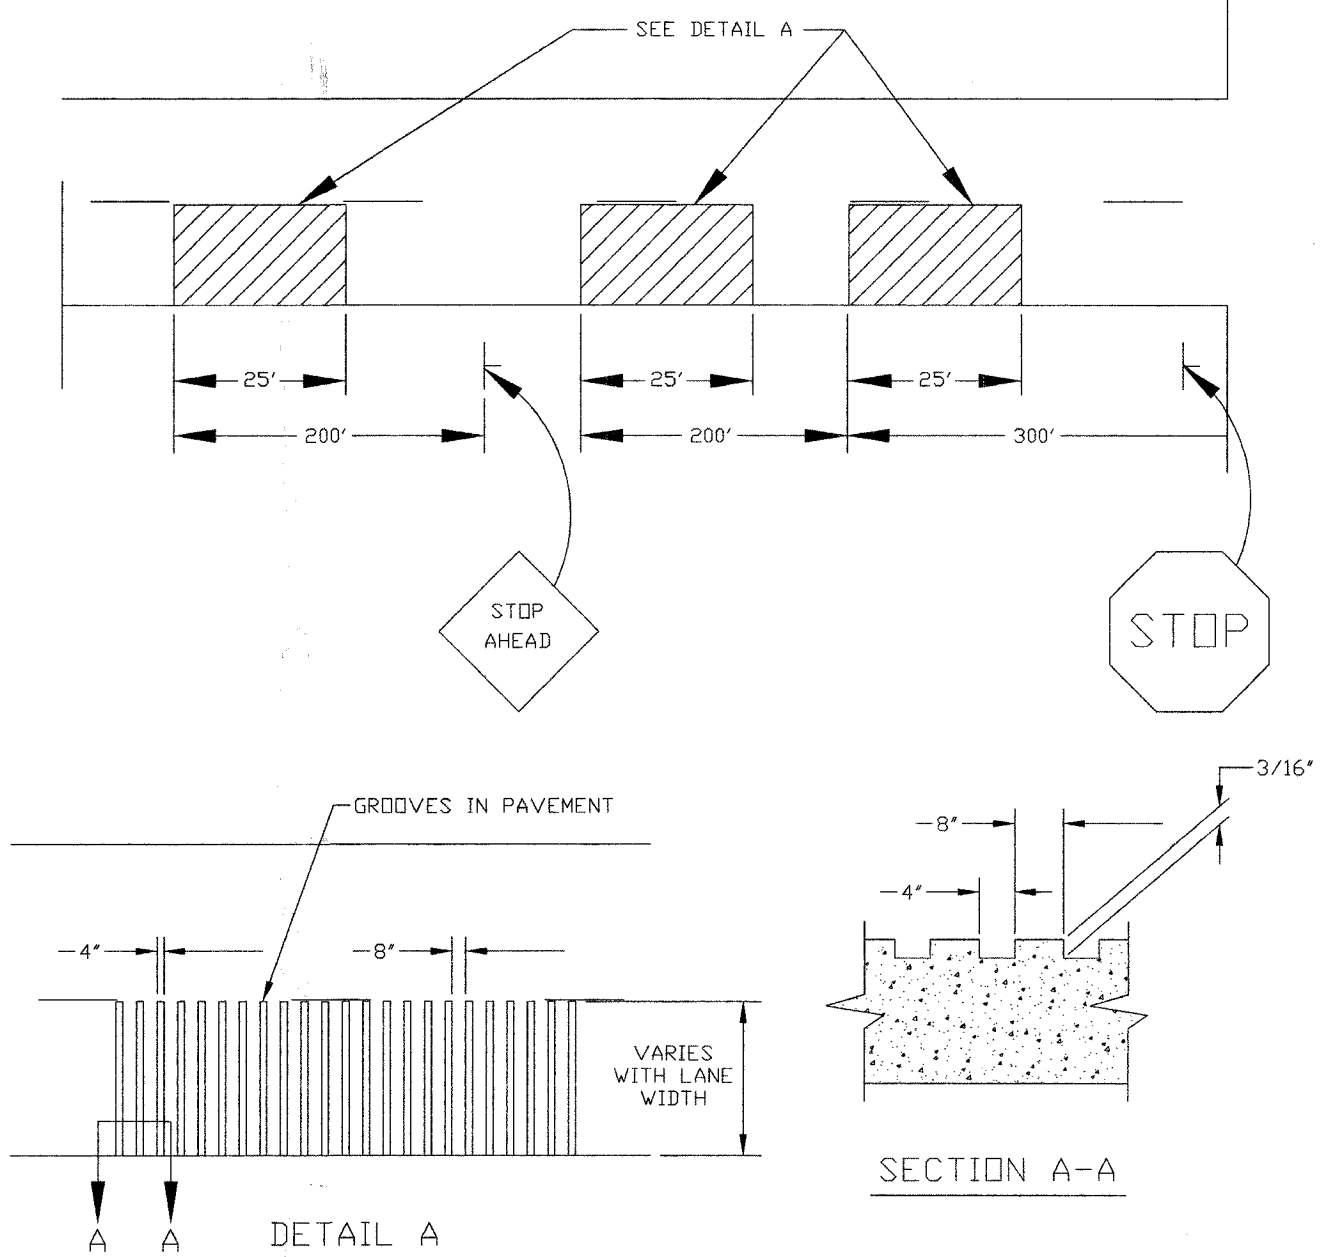

NOTES

- 1) ALL GROOVES SHALL BE CONSTRUCTED USING A 4" MILLING HEAD OR SERIES OF 4" MILLING HEADS CAPABLE OF CUTTING TO THE SPECIFIED DEPTH OR ANY VARIABLE DEPTH.
- 2) THIS WORK WILL BE MEASURED FOR PAYMENT PER EACH 25' INDIVIDUAL RUMBLE STRIP AND PAID FOR AT THE CONTRACT UNIT PRICE EACH FOR RUMBLE STRIP, WHICH PRICE SHALL INCLUDE ALL EQUIPMENT, MATERIAL, LABOR AND OTHER ITEMS REQUIRED TO INSTALL EACH INDIVIDUAL RUMBLE STRIP.