


TRAFFIC CONTROL PLAN - OLD U.S. RT 45 TO BIBLE GROVE

ROUTE	SECTION	COUNTY	SHEET NO.	TOTAL SHEETS
FAS 798	92-00063-01-RS	CLAY	9	11
FEDERAL ROAD DISTRICT 7	ILLINOIS	FEDERAL AID PROJ.		
CONTRACT NO. 95551				

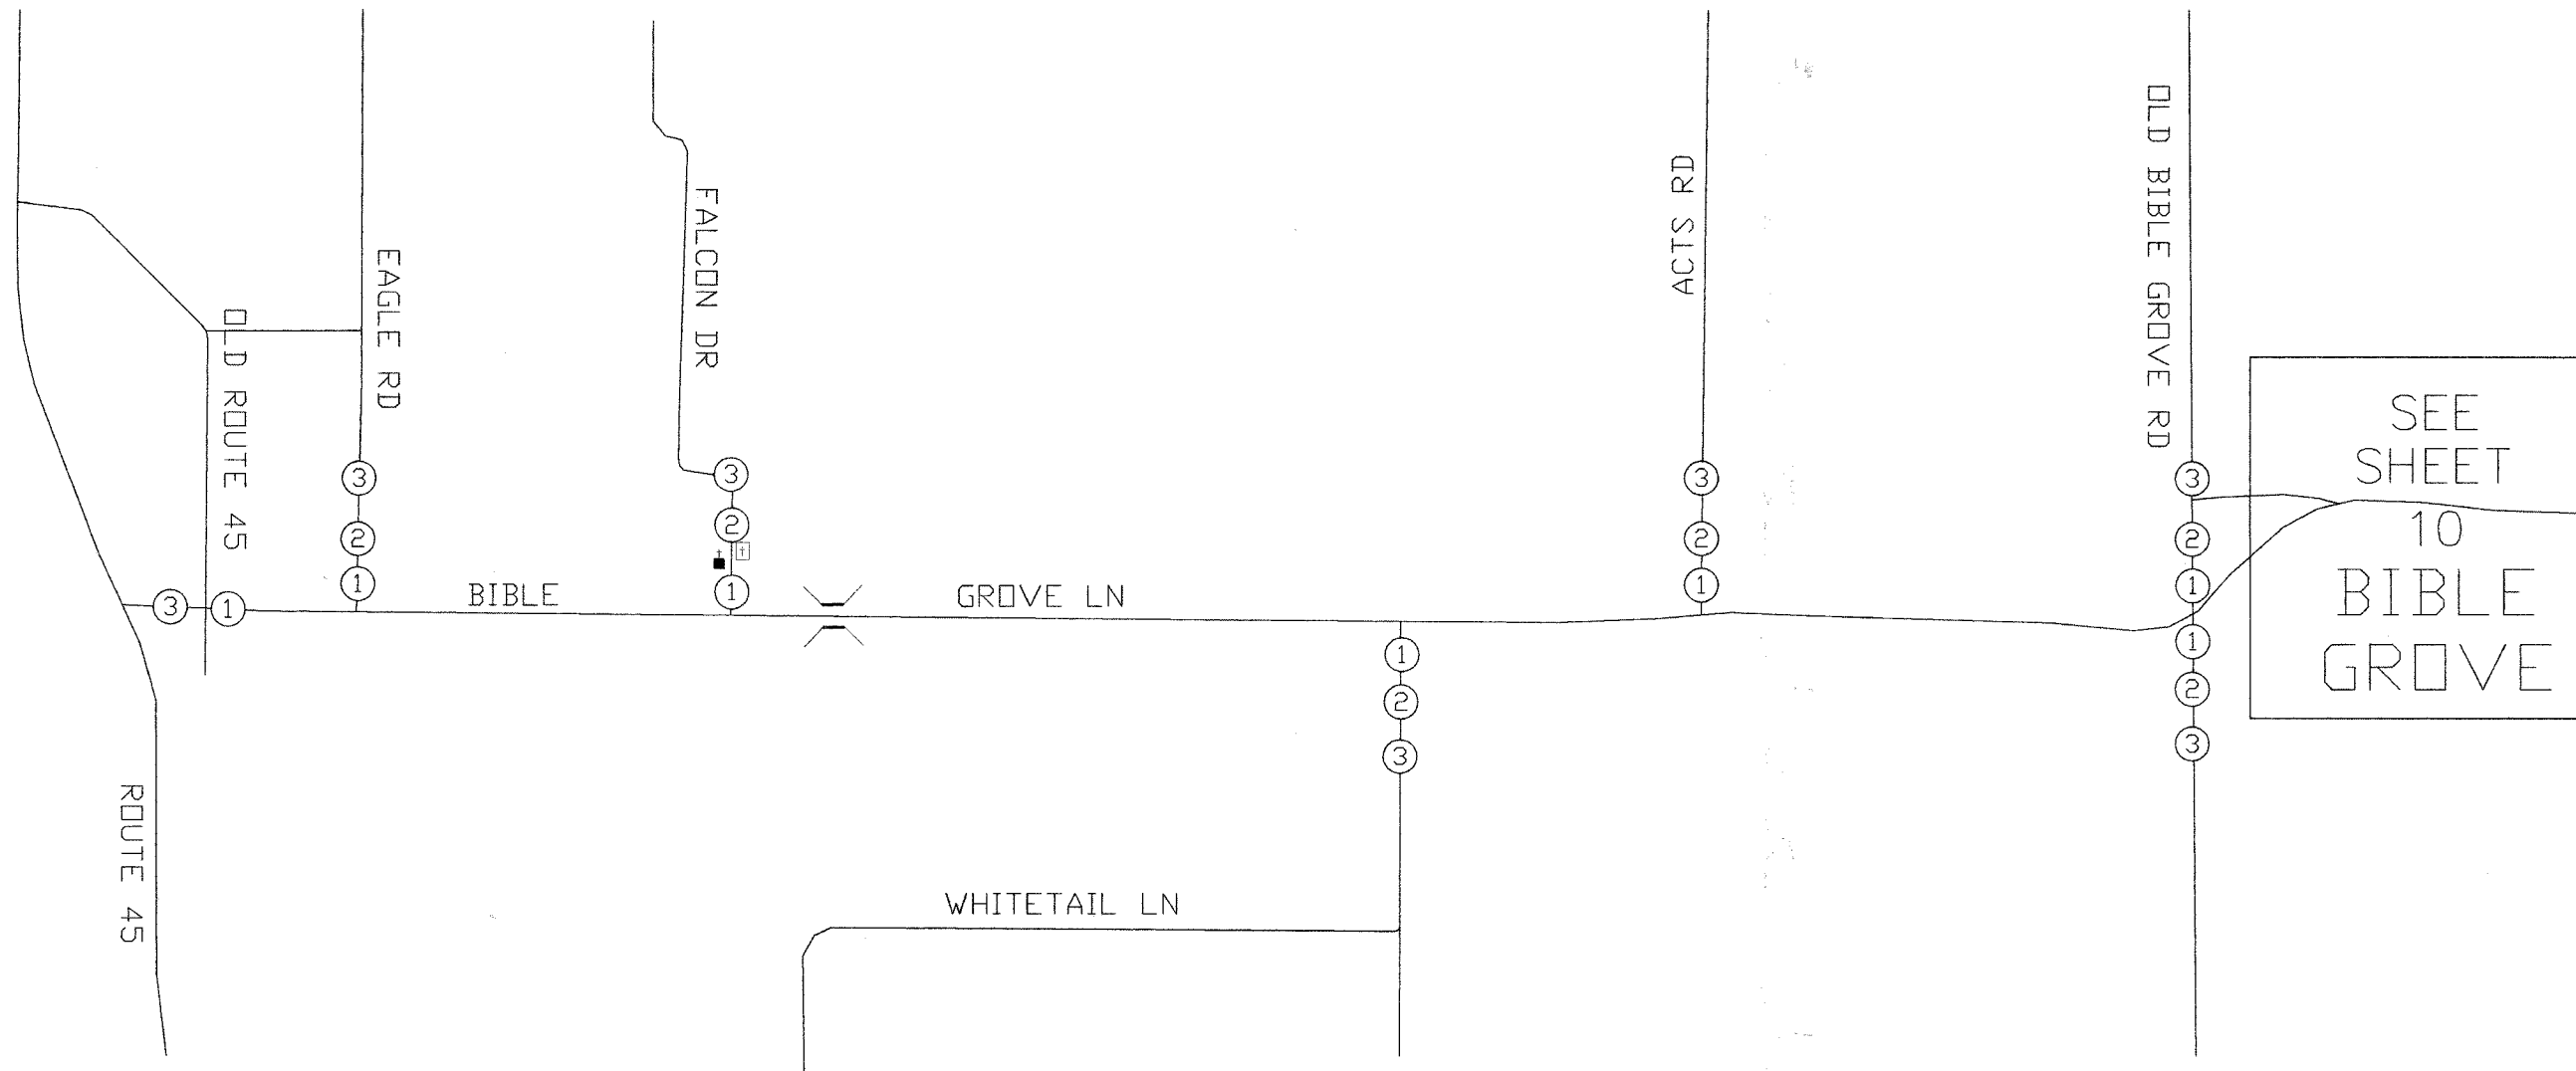

LEGEND

- ① 2 - TYPE III BARICADES WITH ROAD CLOSED TO THRU TRAFFIC
- ② ROAD CLOSED 500 FEET
- ③ ROAD CLOSED AHEAD