


# TRAFFIC CONTROL PLAN - BIBLE GROVE

ROUTE	SECTION	COUNTY	SHEET NO.	TOTAL SHEETS
FAS 798	92-00063-01-RS	CLAY	10	11
FEDERAL ROAD DISTRICT 7		ILLINOIS	FEDERAL AID PROJ.	
CONTRACT NO. 95551				

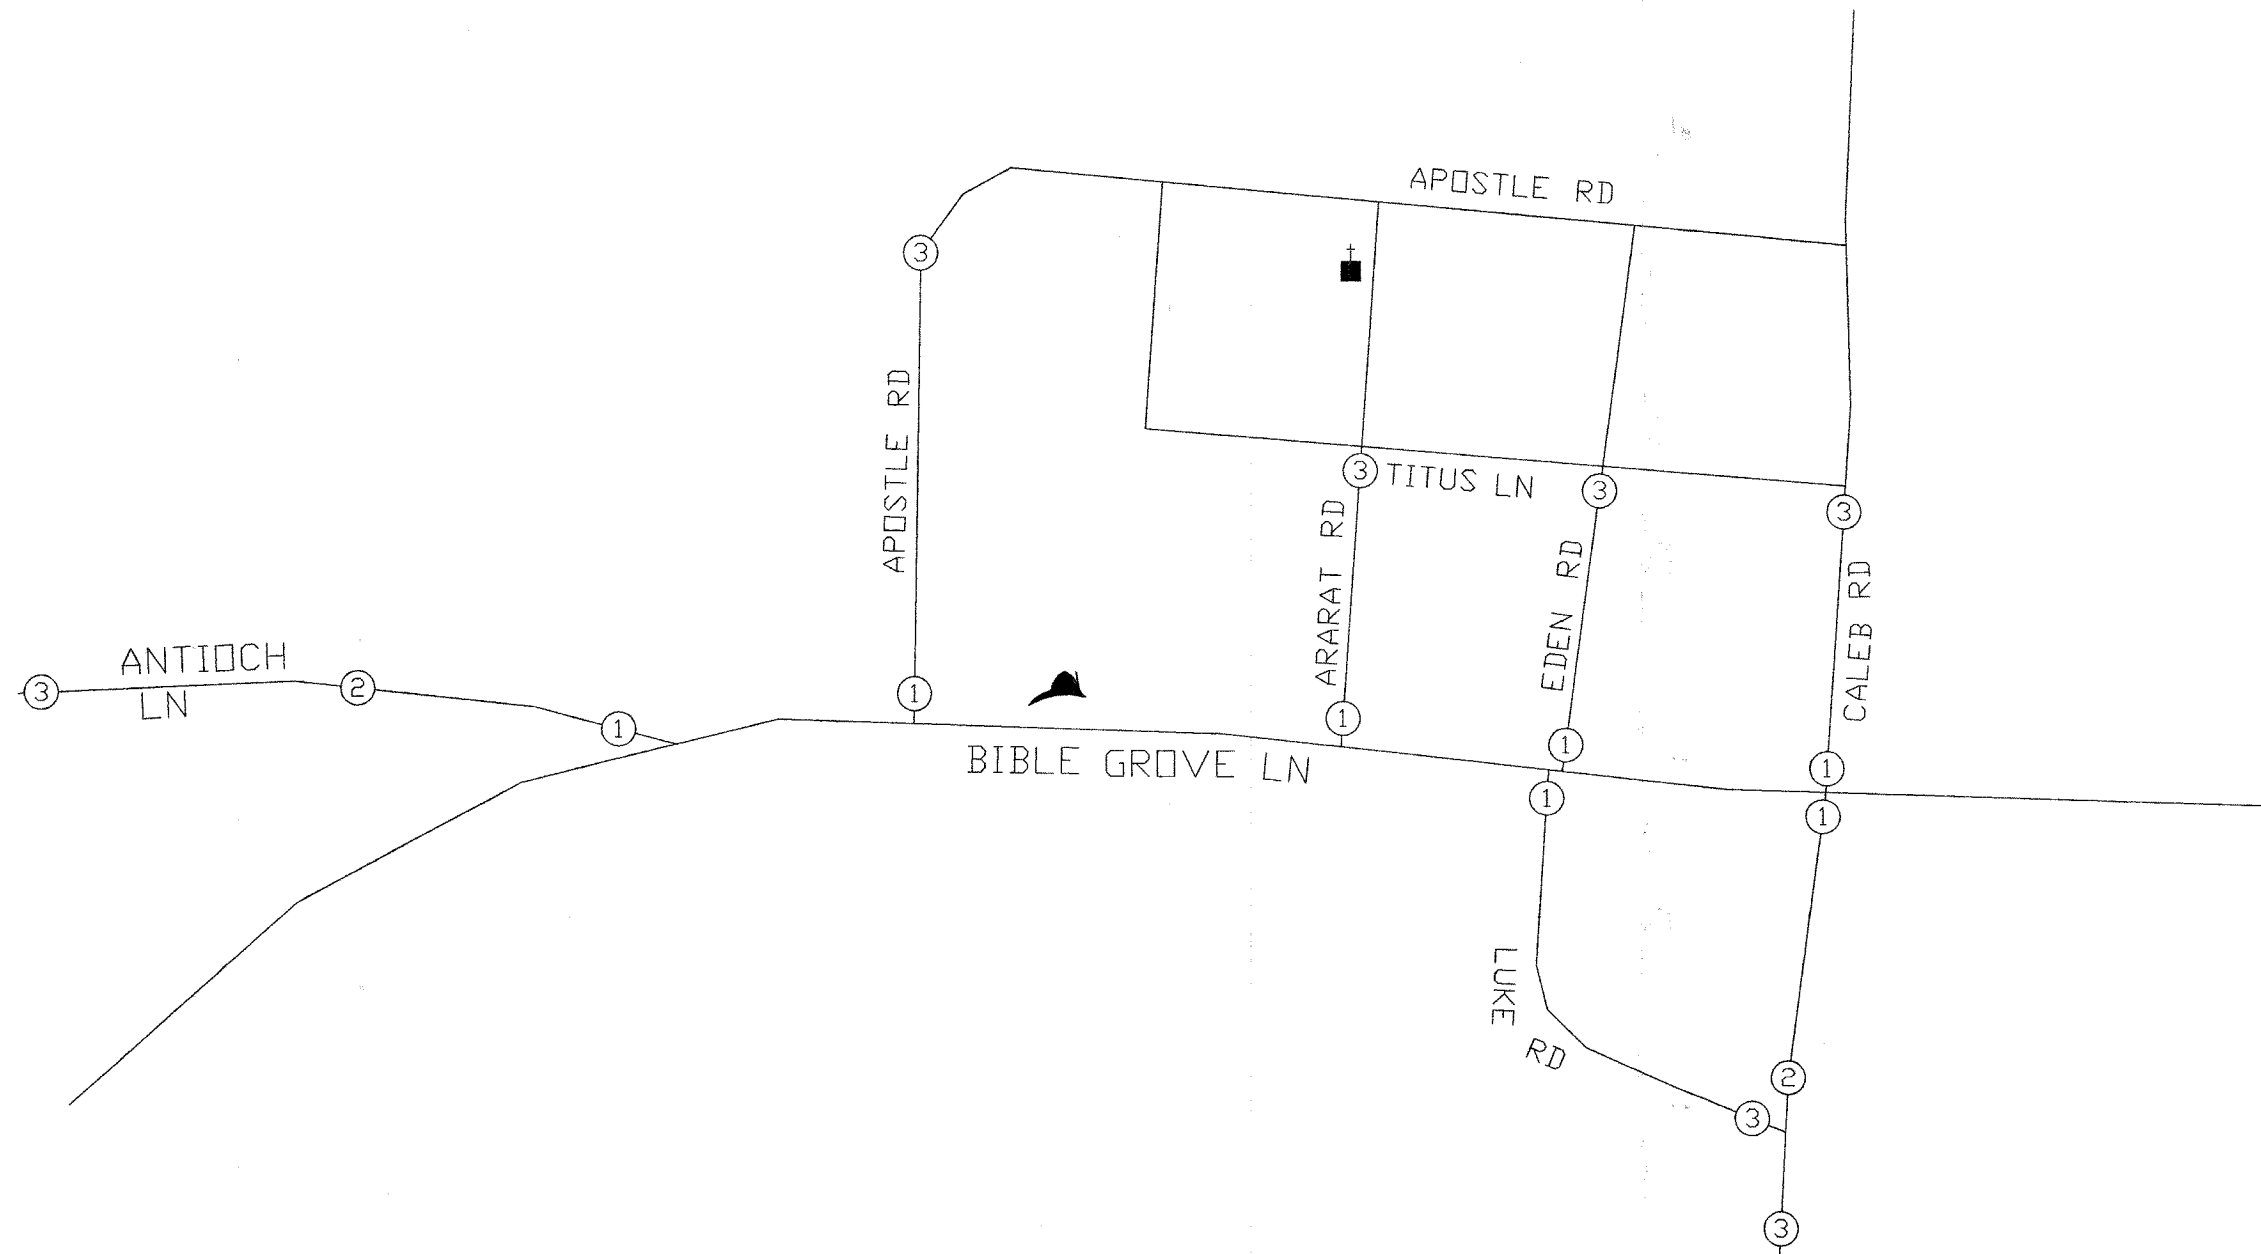

## LEGEND

- ① 2 - TYPE III BARRICADES WITH ROAD CLOSED TO THRU TRAFFIC
- ② ROAD CLOSED 500 FEET
- ③ ROAD CLOSED AHEAD