


ROUTE	SECTION	COUNTY	TOTAL SHEETS	SHEET NO.
TR 175A	07-03123-00-BR	CRAWFORD	11	4
STA. 10+00.00 TO		STA. 16+00.00		
ILLINOIS		FED. AID PROJECT		

FINAL SURVEY	DATE
NOTE BOOK	BY
NO.	
REVISED	DATE
PLOTTED	BY
TEMPLATE	
AREAS	
CHECKED	

ORIGINAL SURVEY	DATE
NOTE BOOK	BY
NO.	
REVISED	DATE
PLOTTED	BY
TEMPLATE	
AREAS	
CHECKED	

PLOT DATE = #DATE#
 FILE NAME = #FILE#
 PLOT SCALE = #SCALE#
 USER NAME = #USER#

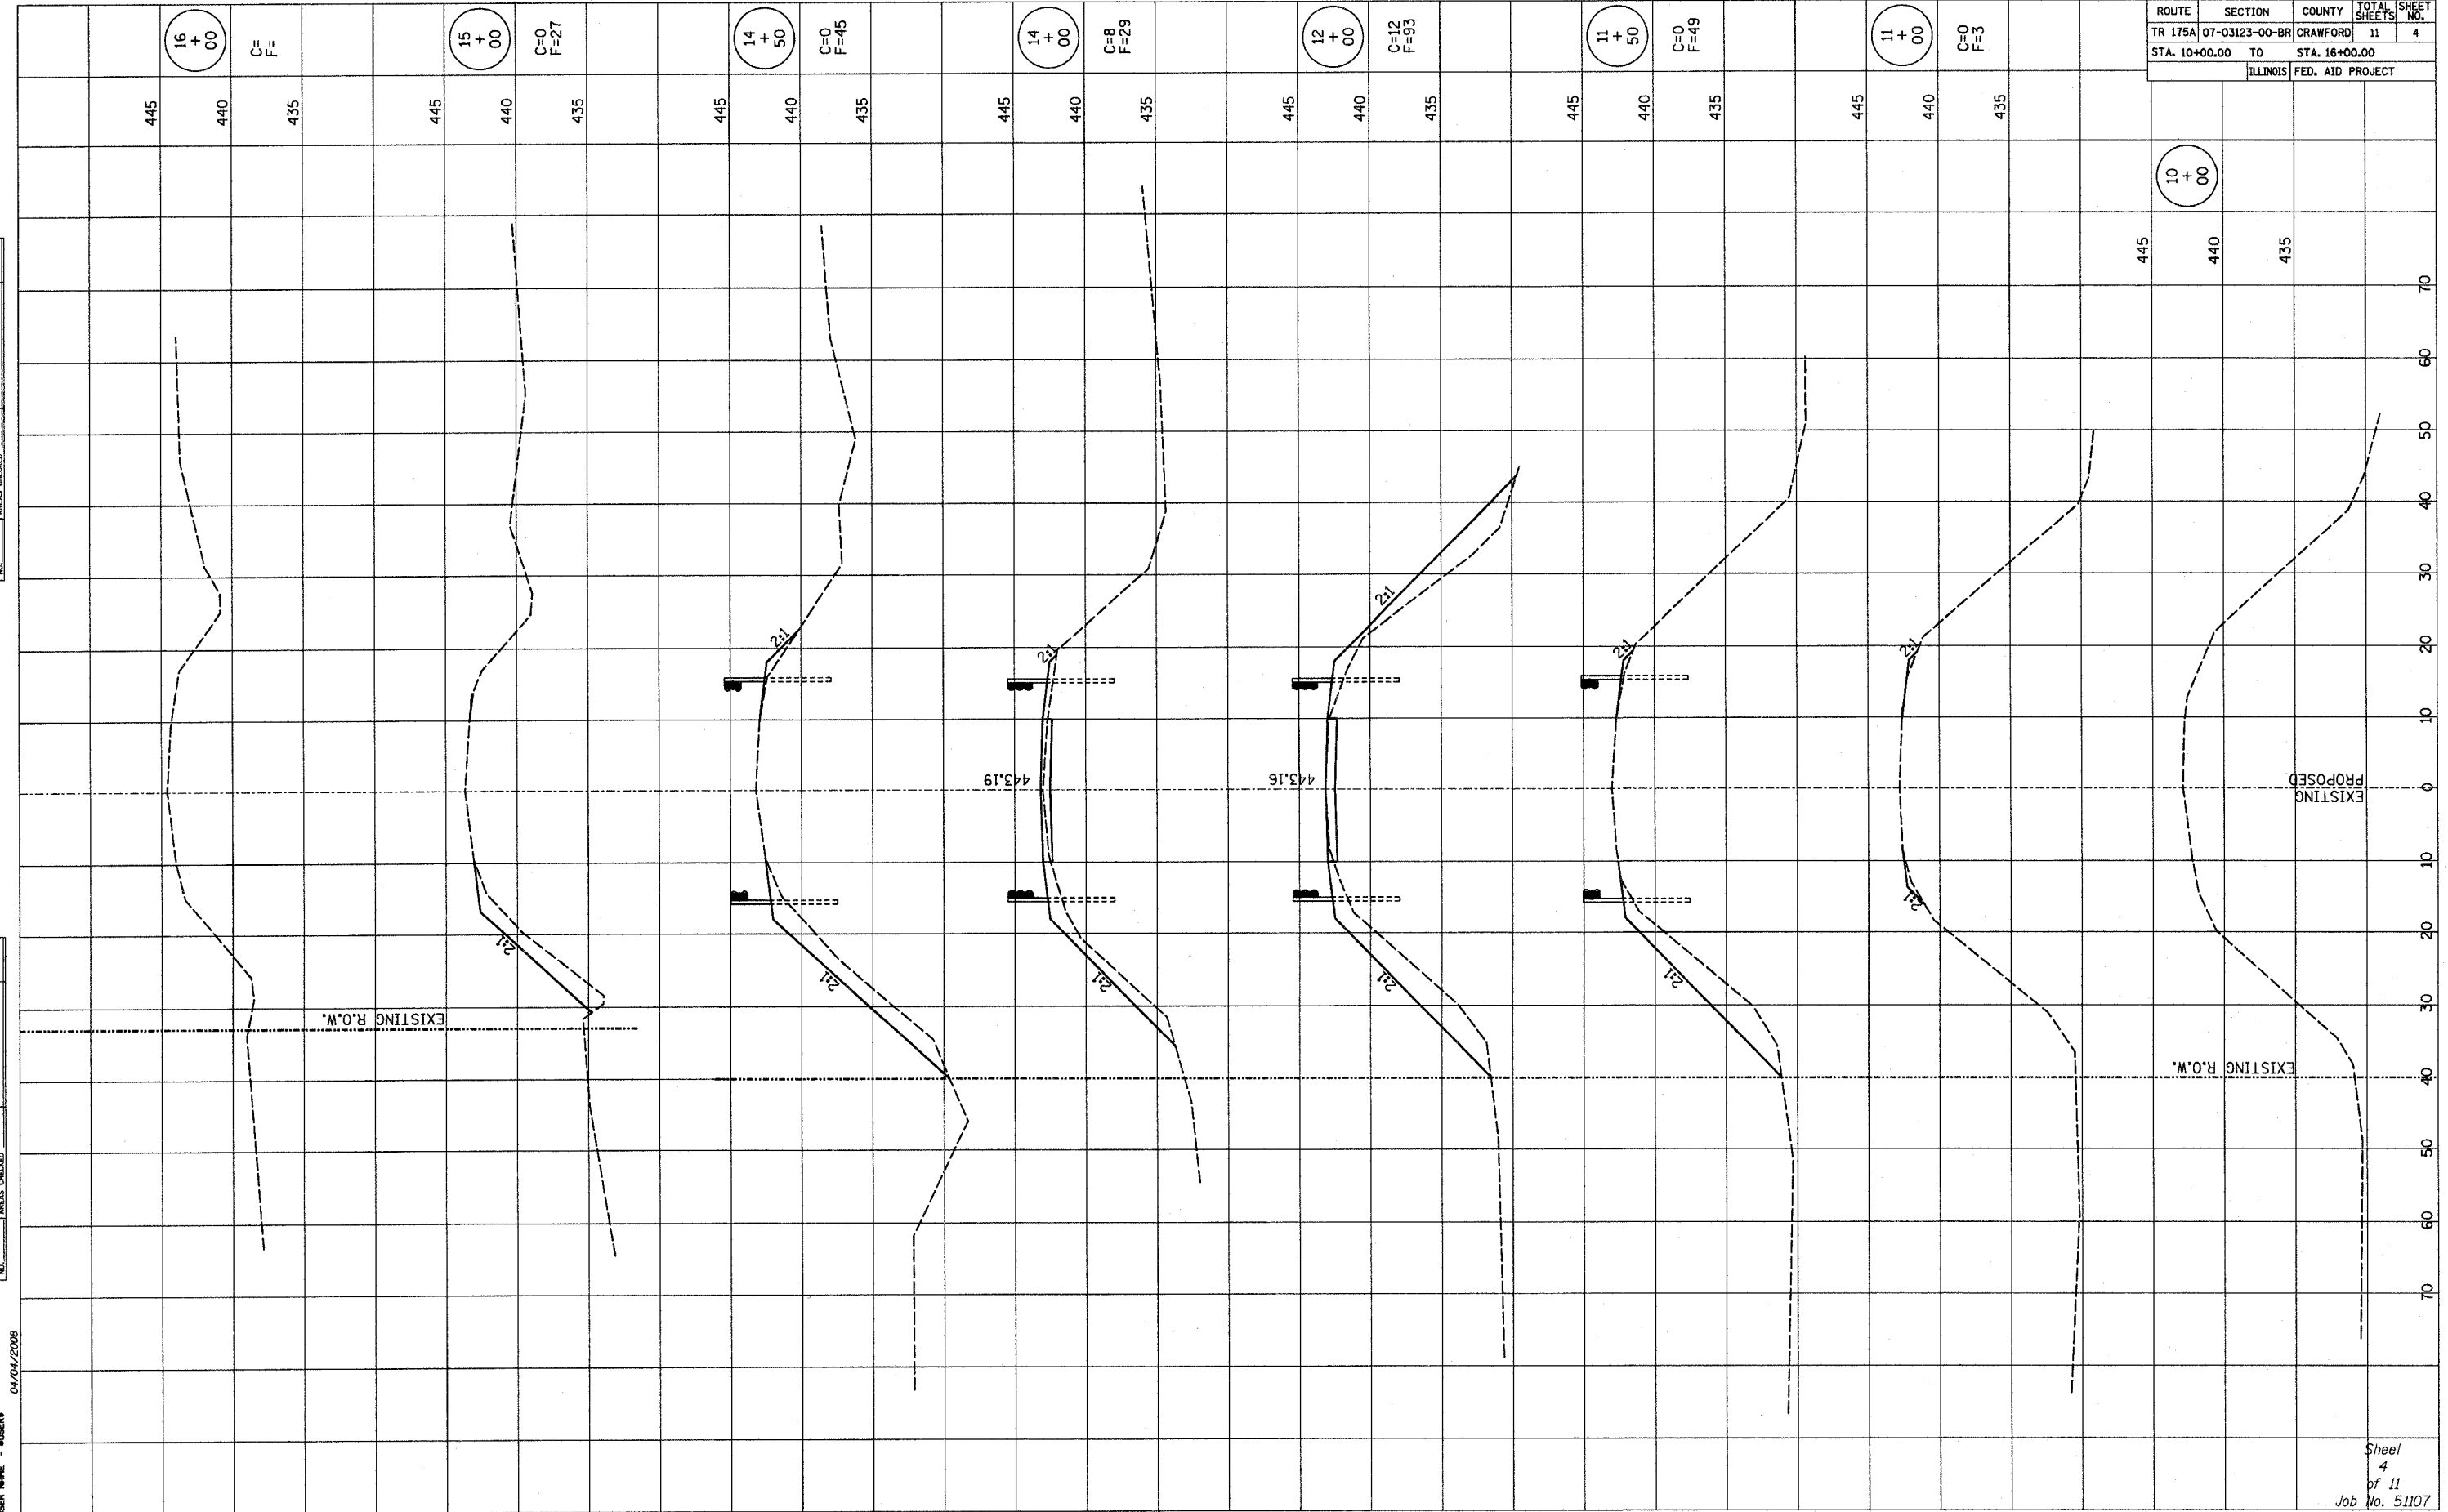

04/04/2008