



ROUTE NO.	SECTION	COUNTY	TOTAL SHEETS	SHEET NO.
99-00009-01-FP		ST. CLAIR	69	9
FED. ROAD DIST. NO. 8 ILLINOIS FED. AID PROJECT-				
TYPICAL SECTIONS				
CONTRACT NO. 97312				

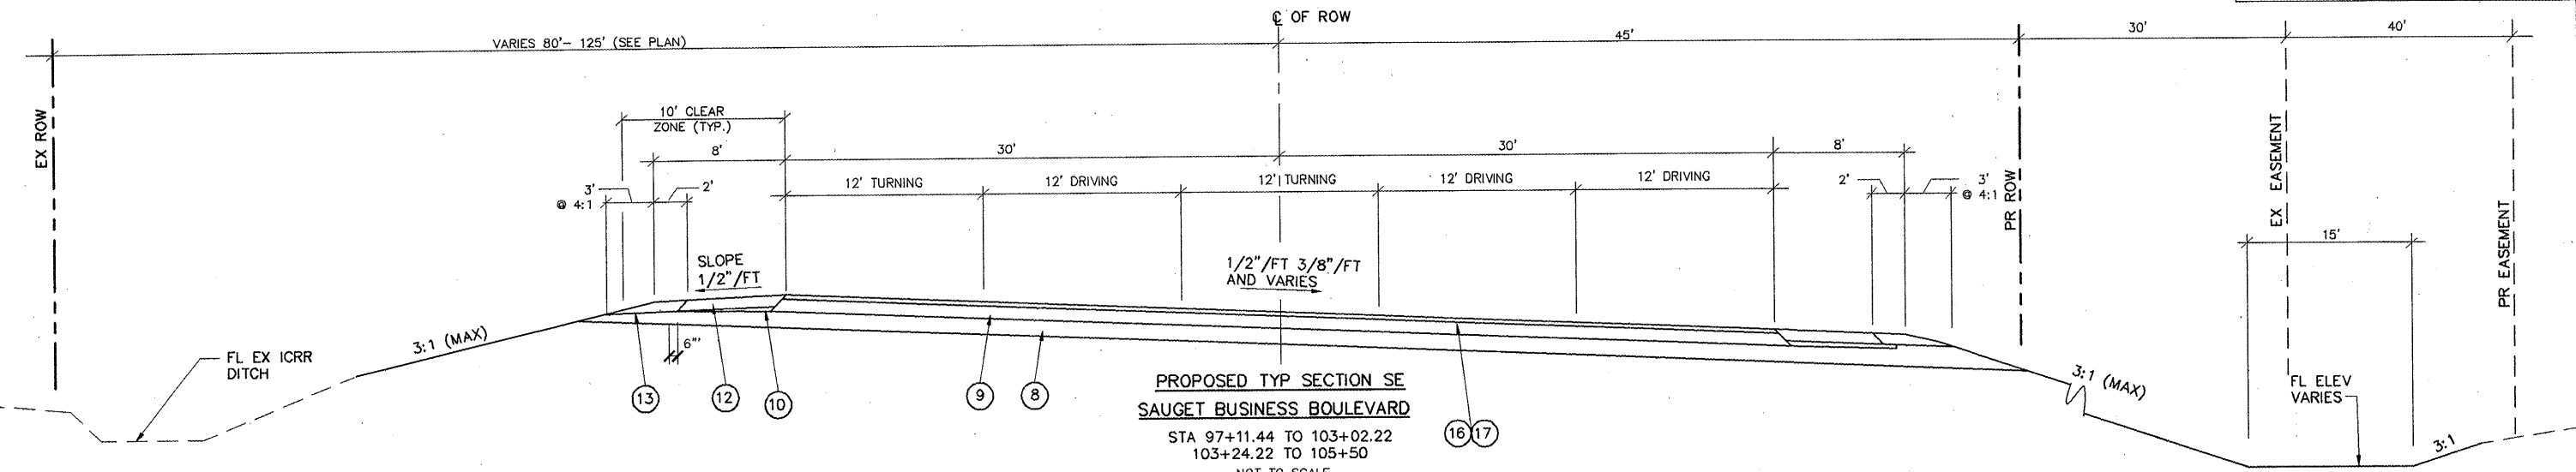

PROPOSED TYP SECTION SE
SAUGET BUSINESS BOULEVARD


STA 97+11.44 TO 103+02.22
103+24.22 TO 105+50
NOT TO SCALE

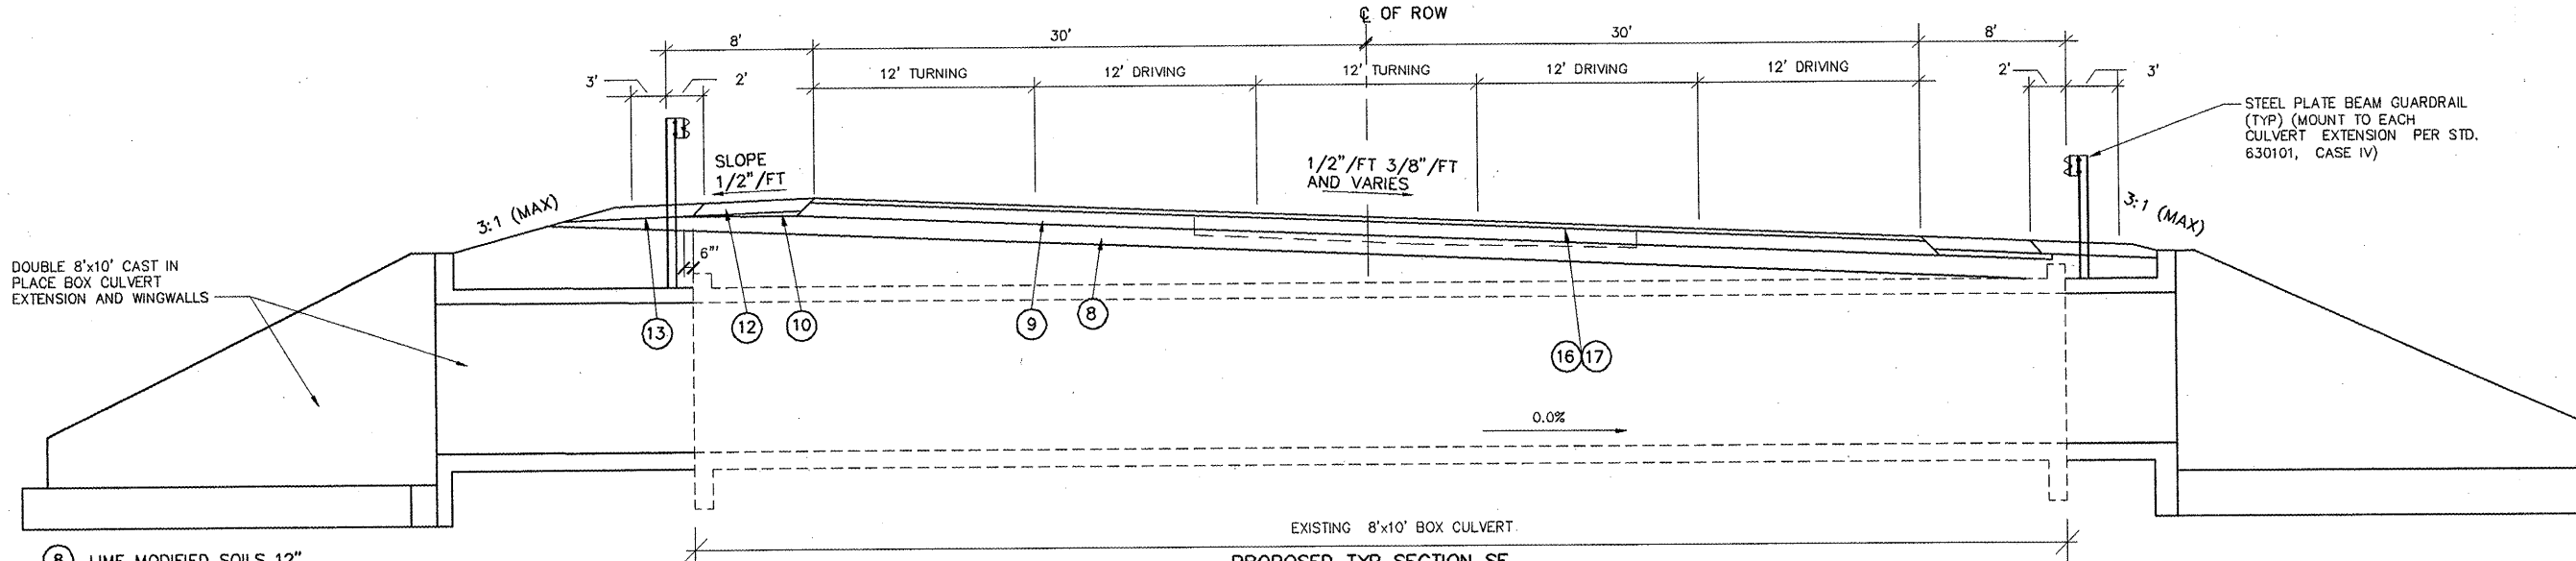

PROPOSED TYP SECTION SE
SAUGET BUSINESS BOULEVARD

STA 103+02.22 TO 103+24.22
NOT TO SCALE

- ⑧ LIME MODIFIED SOILS 12"
- ⑨ HOT-MIX ASPHALT BASE COURSE 9.75"
- ⑩ AGGREGATE SUBBASE TYPE C
- ⑪ HOT-MIX ASPHALT CONC SURFACE COURSE 2.25"
- ⑫ HOT-MIX ASPHALT SHLD 8"
- ⑬ AGGREGATE SHLD 8"
- ⑭ AGGREGATE FILL
- ⑮ HOT-MIX ASPHALT LEVELING BINDER
- ⑯ HOT-MIX ASPHALT MATERIAL (PRIME COAT)
- ⑰ AGGREGATE (PRIME COAT)
- ⑱ REFLECTIVE CRACK CONTROL

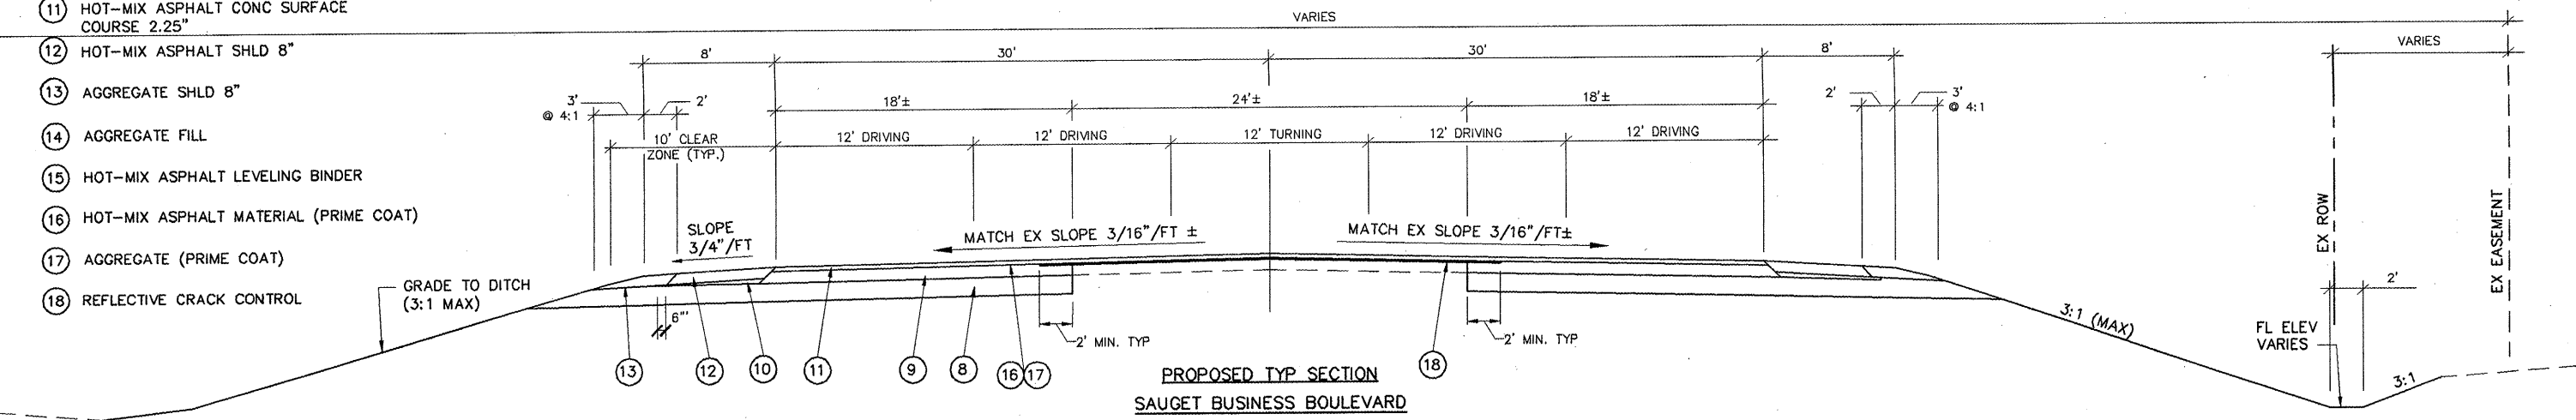

PROPOSED TYP SECTION
SAUGET BUSINESS BOULEVARD

106+75 TO 108+00
NOT TO SCALE
(SEE INTERSECTION WARPING DETAILS)

T:\CHINA\SAUGET\97312-01-FP\99-00009-01-FP\99-00009-01-FP\99-00009-01-FP.dwg, 00A-TYP-PR, 4/12/2009 9:42:28 PM, User: BGS/ps