
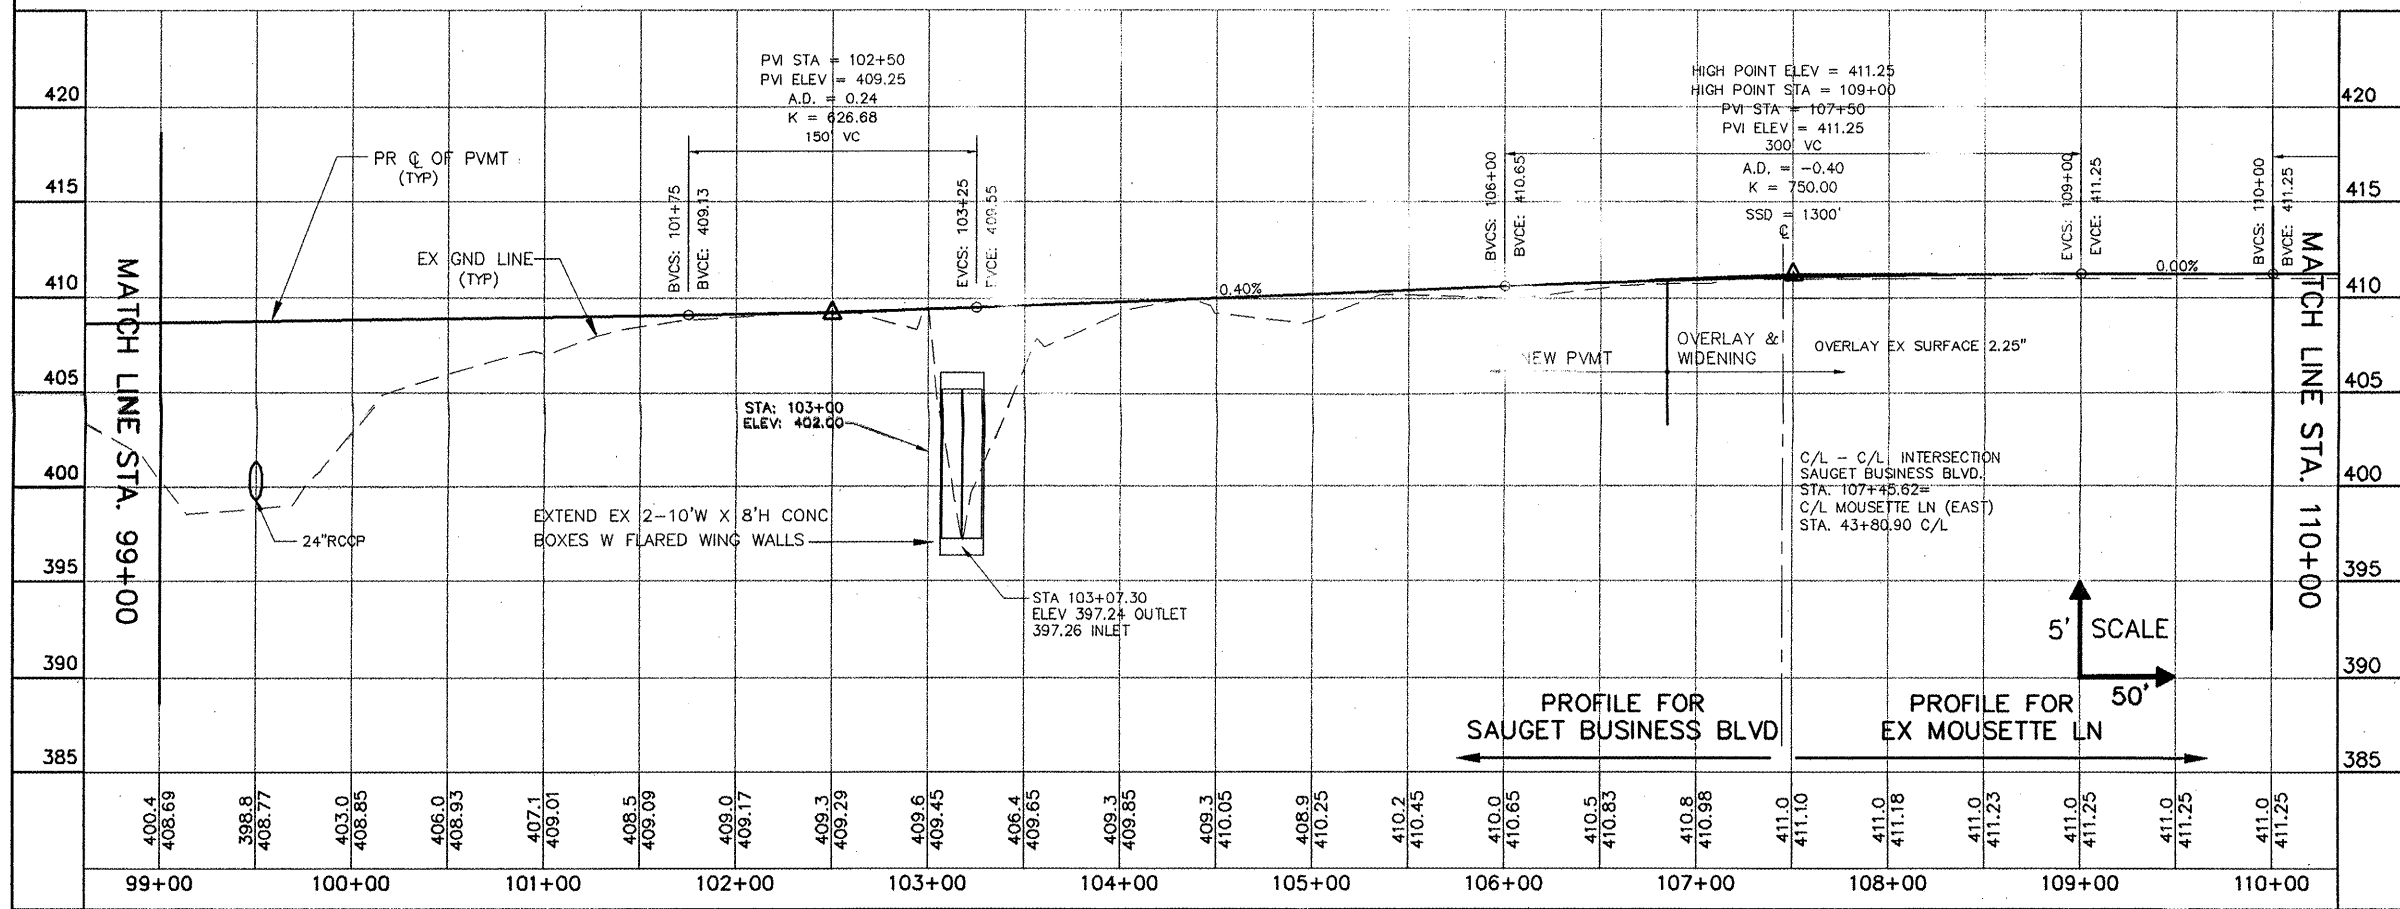


ROUTE NO.	SECTION	COUNTY	TOTAL SHEETS	SHEET NO.
99-00009	01-FP	ST. CLAIR	69	20
FED. ROAD DIST. NO. 8		ILLINOIS FED. AID PROJECT--		7
PROFILE SHEET				
CONTRACT NO. 97312				

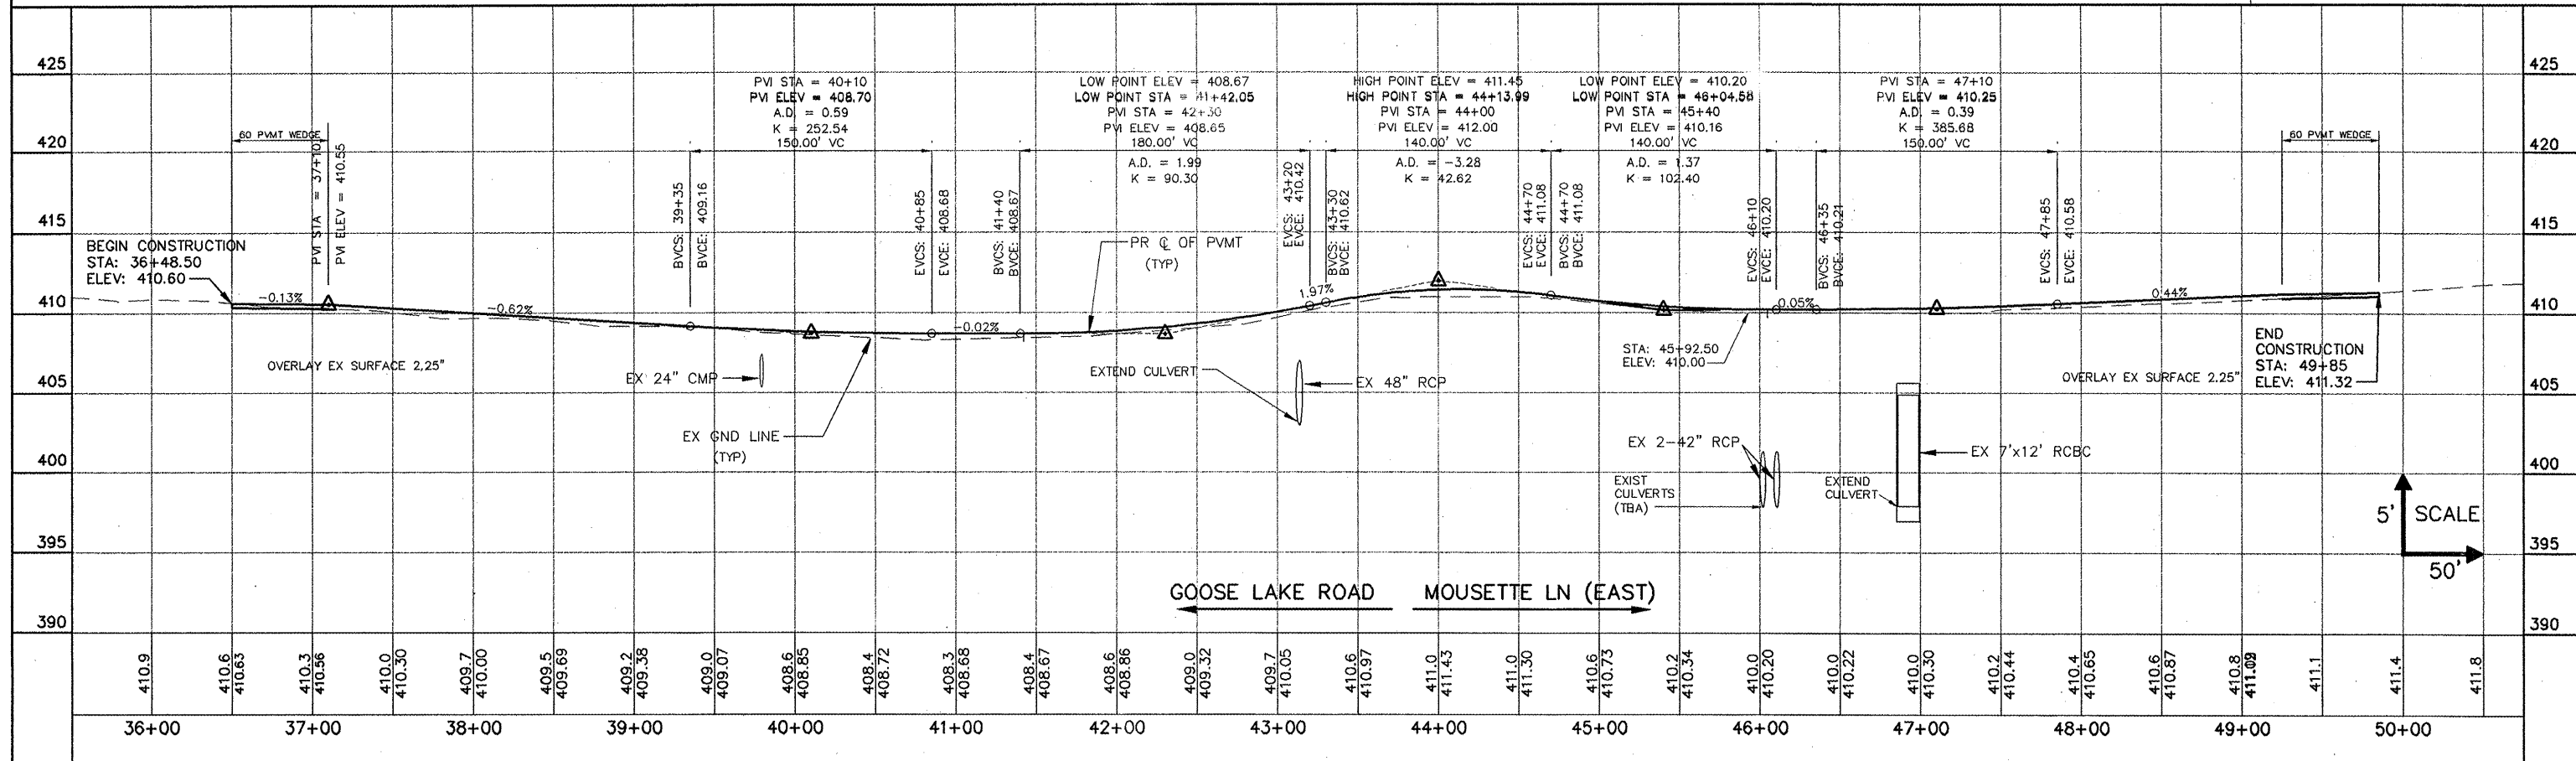

T:\CHEN\SAUGET\97312\F1\F110\97312-01-FP\PLAN-PROFILE.dwg, 020 SBE-AUGUSTINE-GOOSE-PROFILE, 4/10/2008 6:56:51 PM, Xref: 8825.dwg