



ROUTE NO.	SECTION	COUNTY	TOTAL SHEETS	SHEET NO.
99-00009	-01-FP	ST. CLAIR	69	22
FED. ROAD DIST. NO. 8		ILLINOIS FED. AID PROJECT-	7	
PAVEMENT STRIPING & TRAFFIC CONTROL				
CONTRACT NO. 97312				

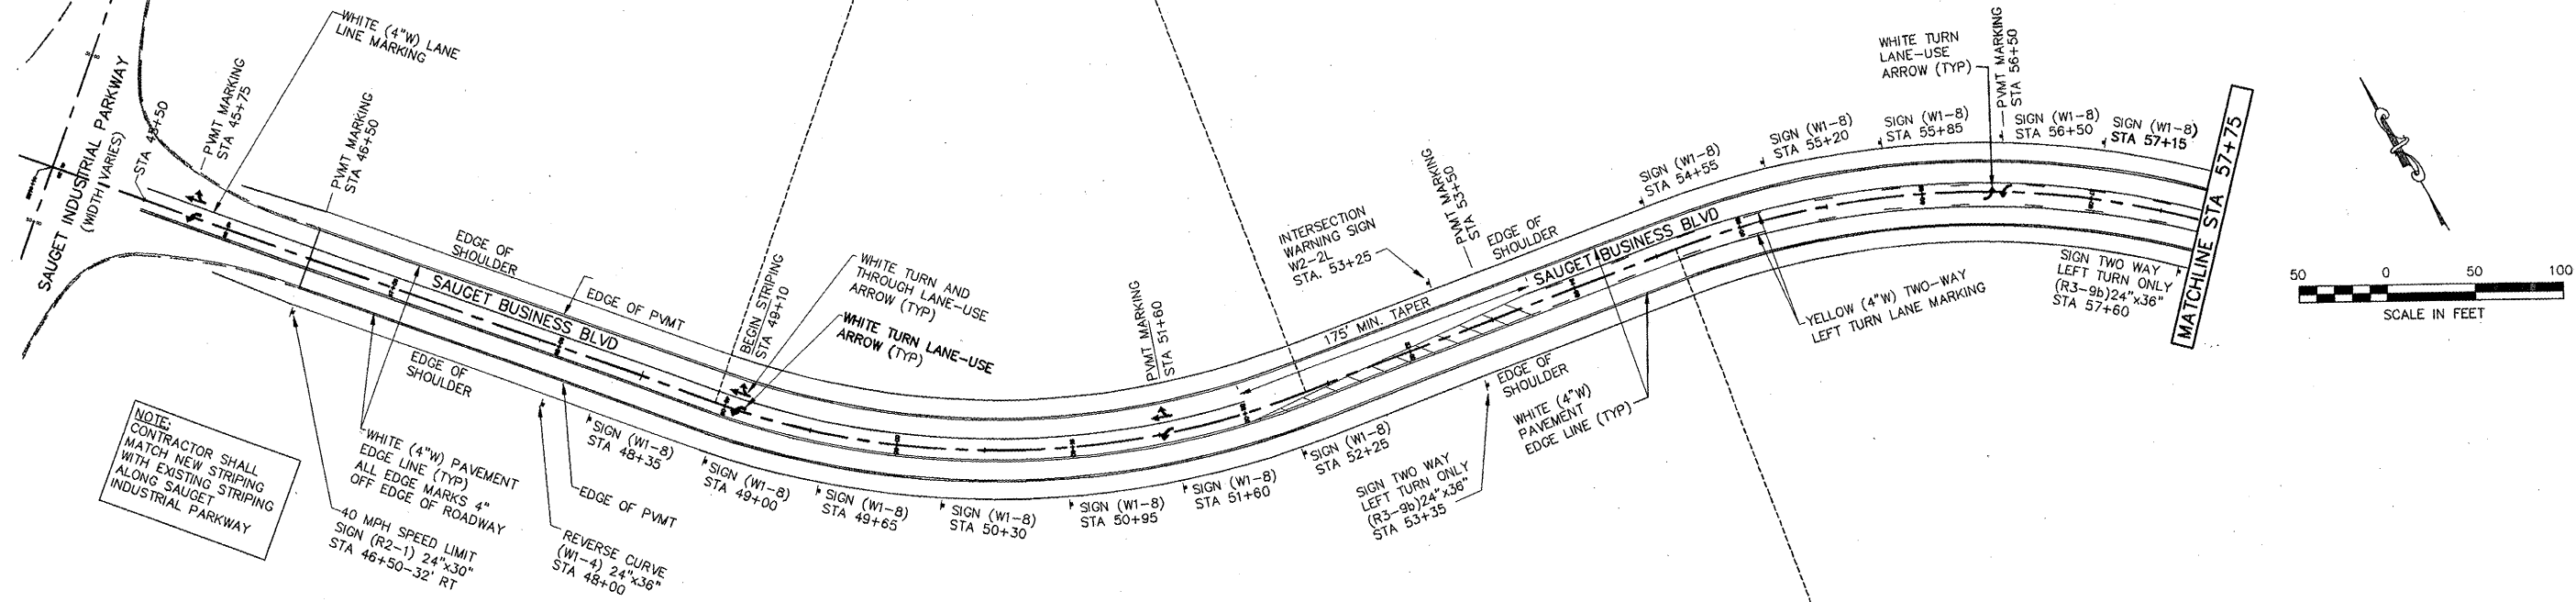

NOTE:
CONTRACTOR SHALL
MATCH NEW STRIPING
WITH EXISTING STRIPING
ALONG SAUGÉT
INDUSTRIAL PARKWAY

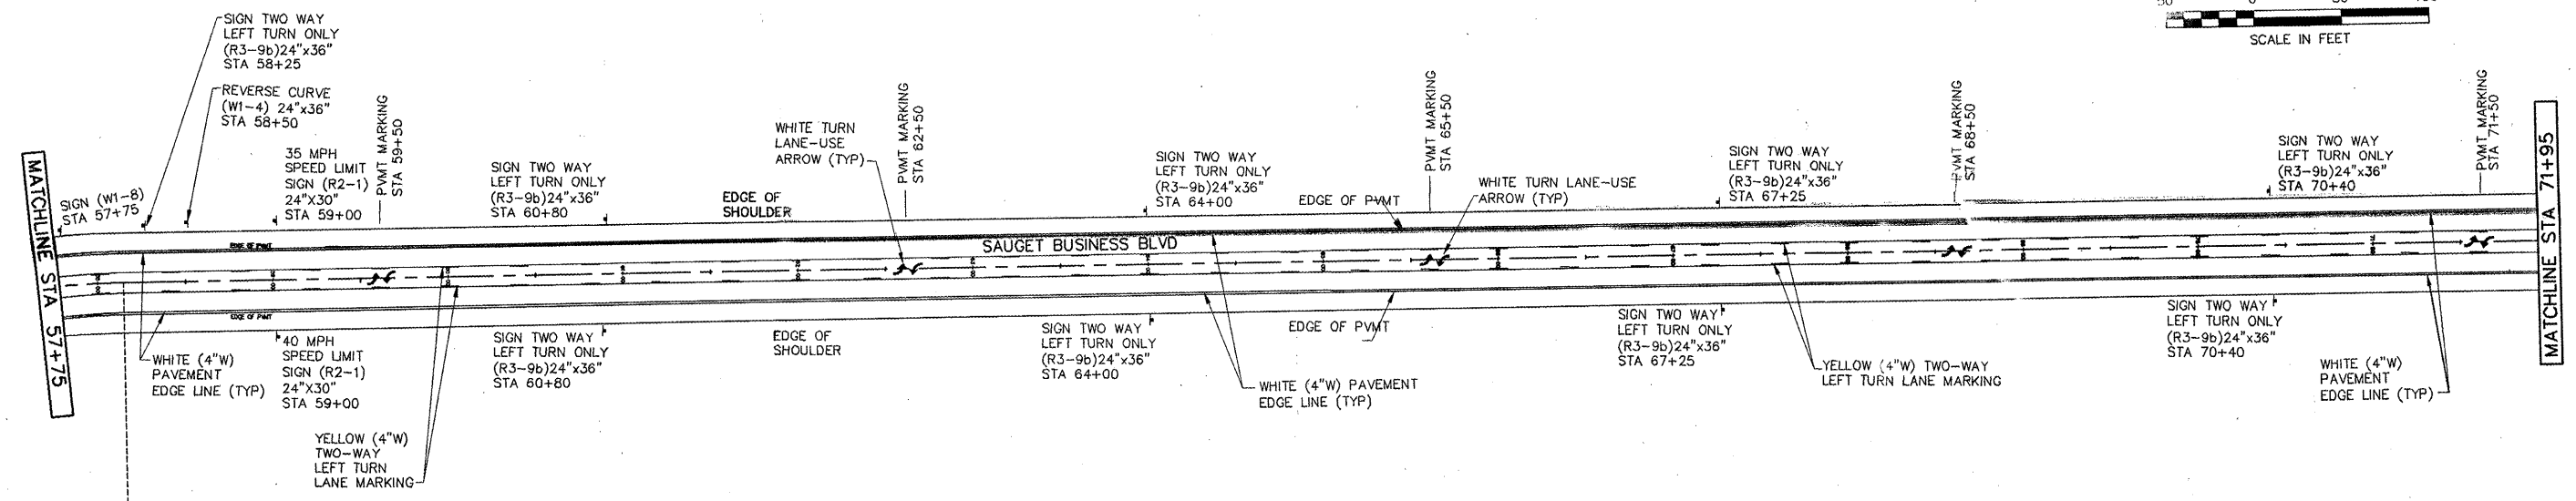

T:\CHINA\SAUGÉT\97312\FP\1.dwg, 022 STRIPING, 4/16/2008 8:07:49 PM, Xname: 6822.pcd