
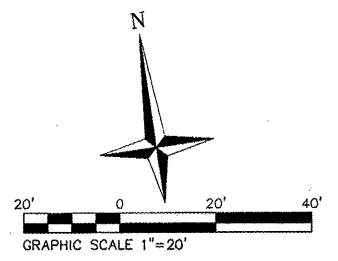



ROUTE NO.	SECTION	COUNTY	TOTAL SHEETS	SHEET NO.
-	99-00009 -01-FP	ST. CLAIR	69	28
FED. ROAD DIST. NO. 8	ILLINOIS	FED. AID PROJECT-	7	
INTERSECTION TRANSITIONS				
CONTRACT NO. 97312				

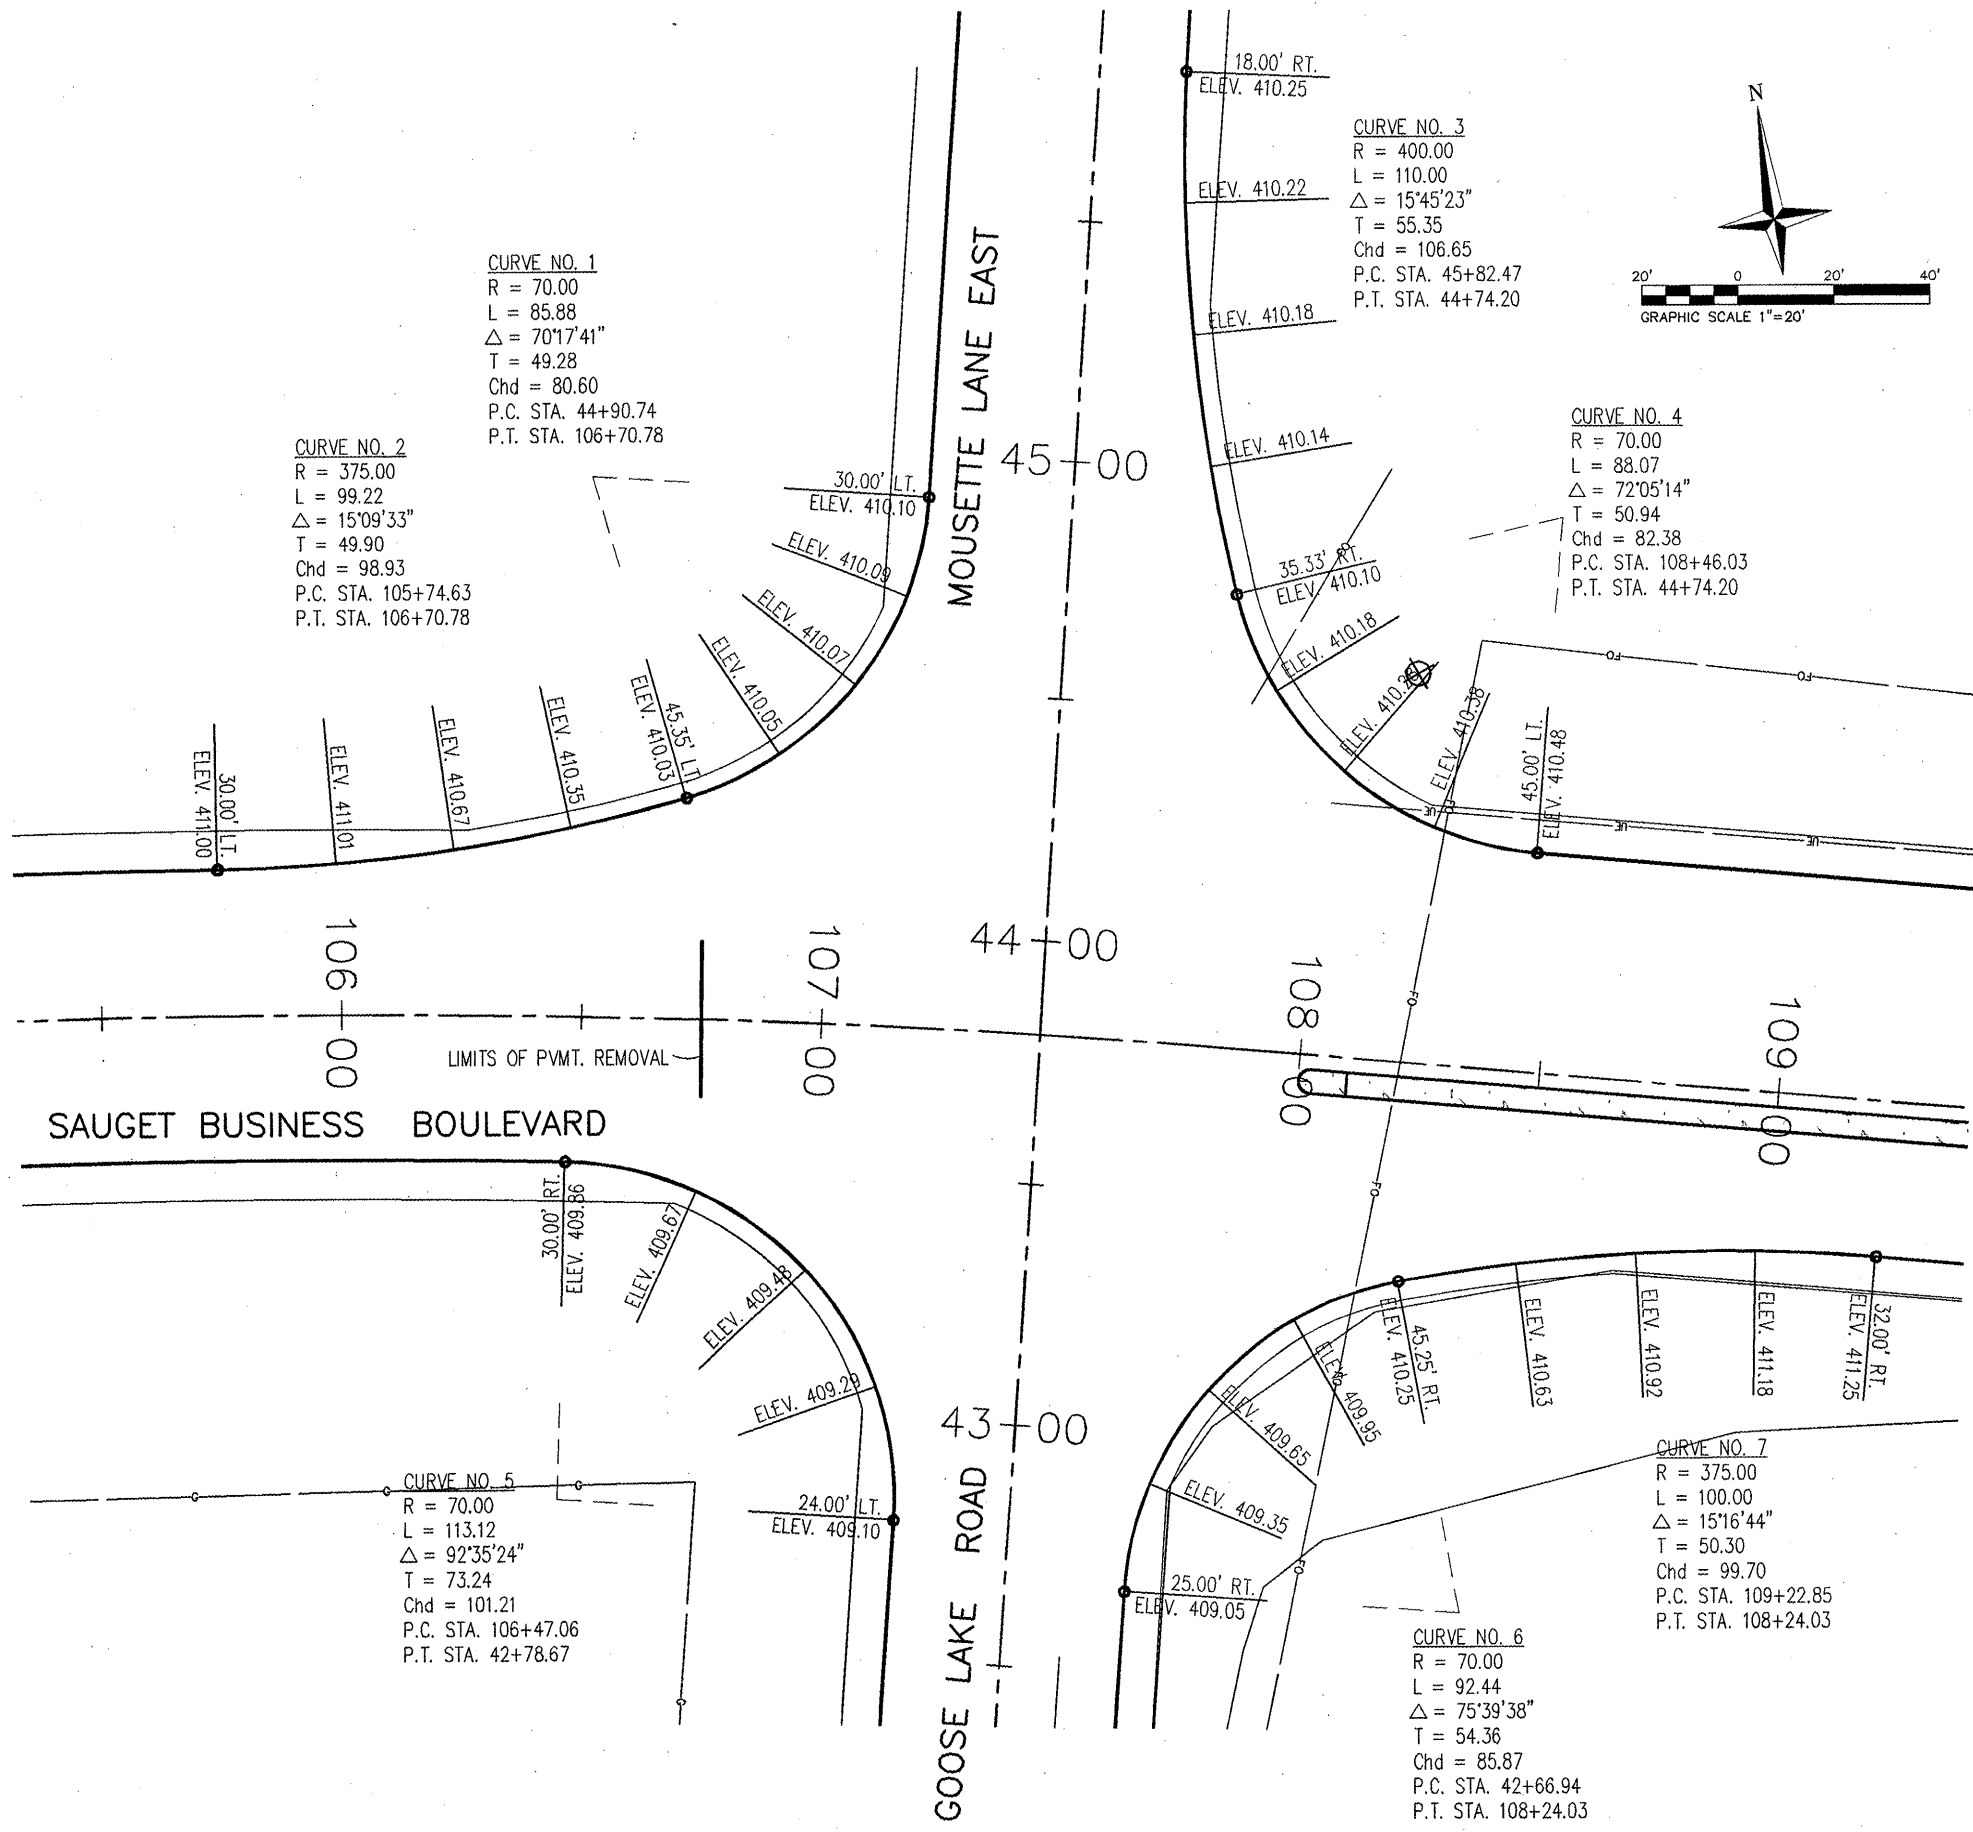

NOTES:

1. CONTRACTOR SHALL ENSURE POSITIVE DRAINAGE OFF OF PAVEMENT THROUGH INTERSECTION. ENGINEER SHALL APPROVE ALL GRADES PRIOR TO PLACEMENT OF ASPHALT.
2. ALL ASPHALT SHOULDERS SHALL SLOPE AWAY FROM EDGE OF PROPOSED PAVEMENT. SEE TYPICAL SECTIONS FOR SHOULDER SLOPES.

LOCATION MAP

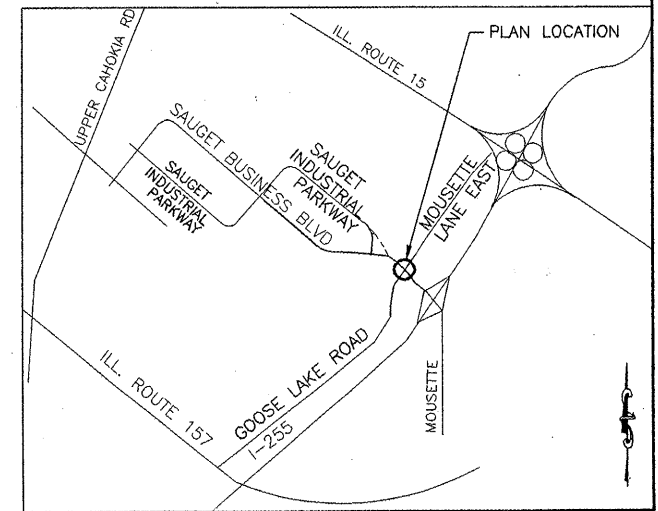

**INTERSECTION OF
SAUGET BUSINESS BOULEVARD
AND GOOSE LAKE ROAD/MOUsETTE LANE (EAST)**