
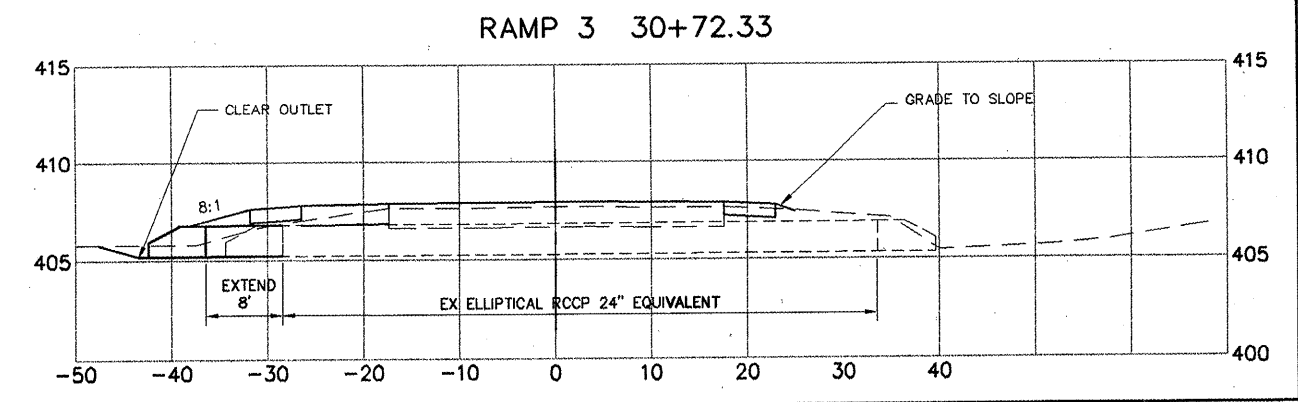
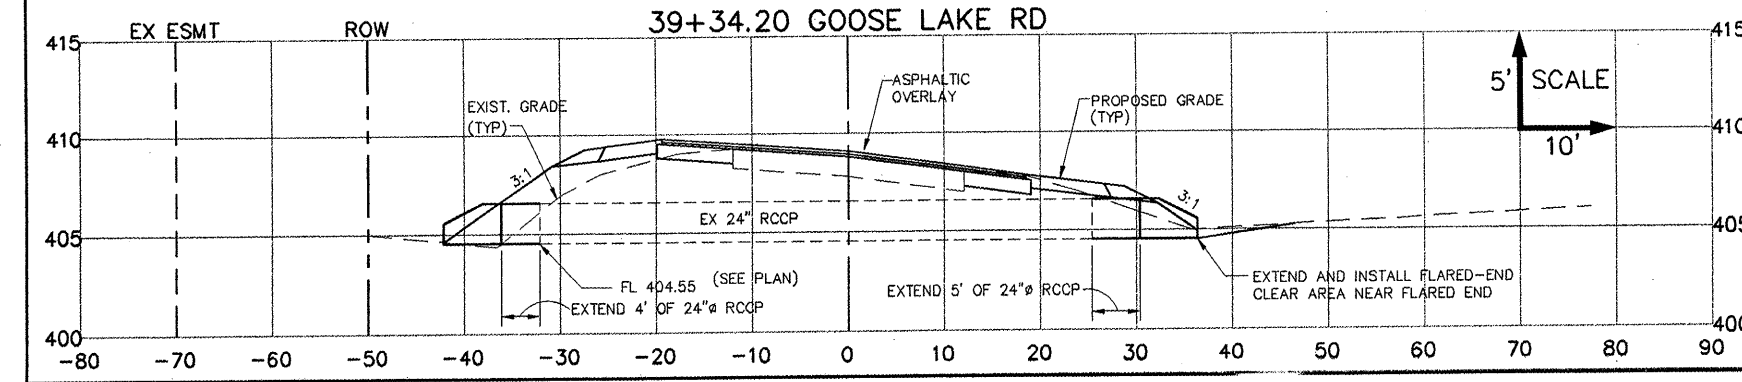
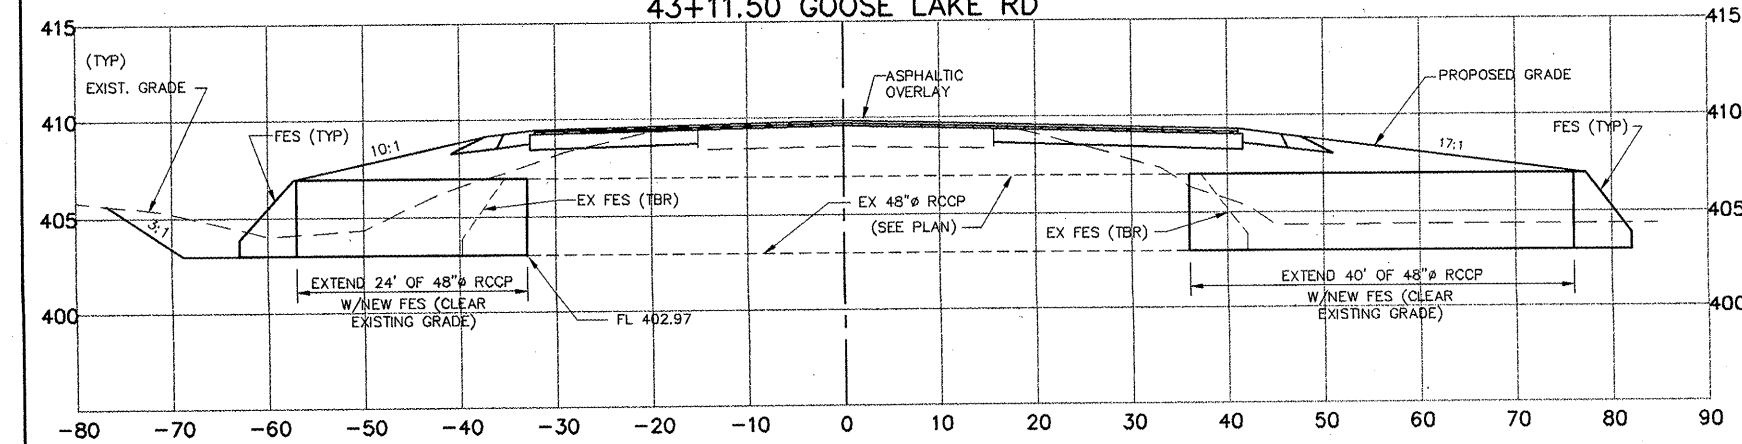
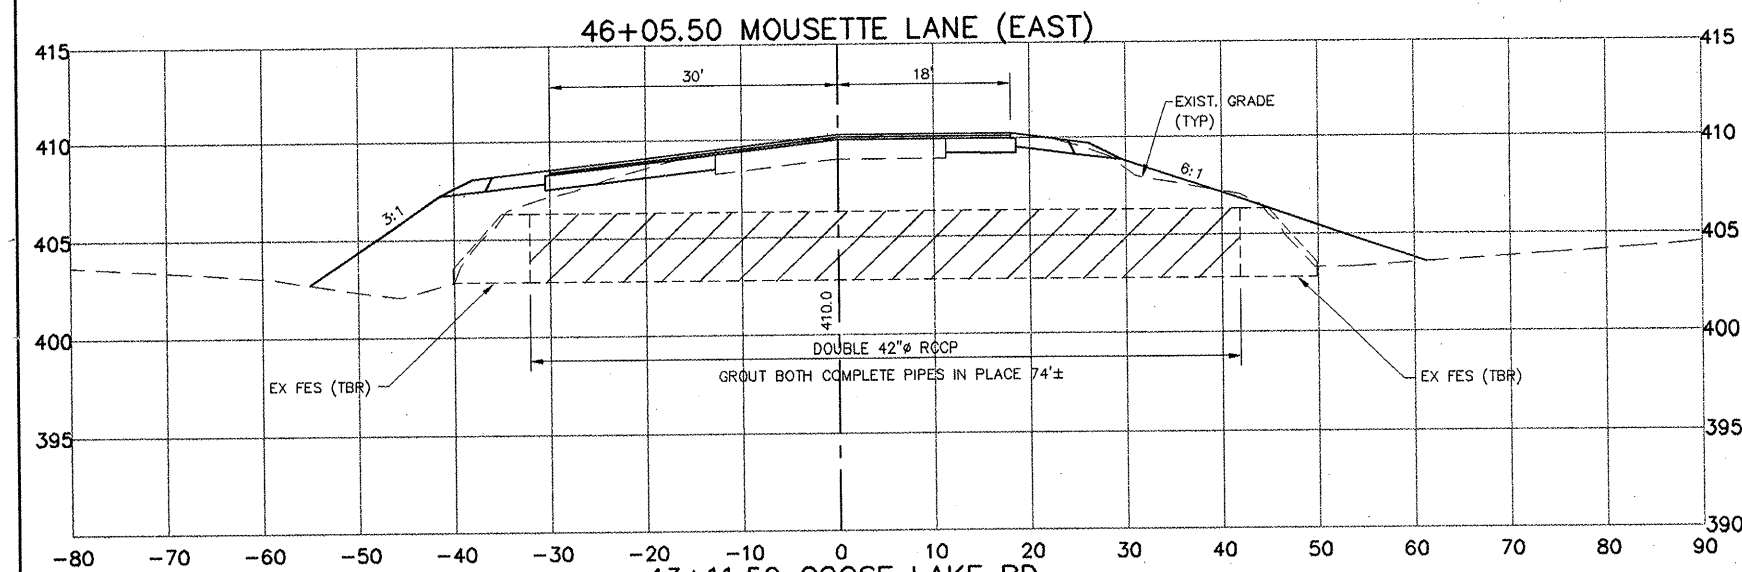


ROUTE NO.	SECTION	COUNTY	TOTAL SHEETS	SHEET NO.
-	99-0009 -01-FP	ST. CLAIR	89	42
FED. ROAD DIST. NO. 8		ILLINOIS FED. AID PROJECT-		
CULVERT CROSS SECTION				
CONTRACT NO. 97312				

MOUSETTE LANE (EAST) &  
GOOSE LAKE ROAD &  
RAMP #3

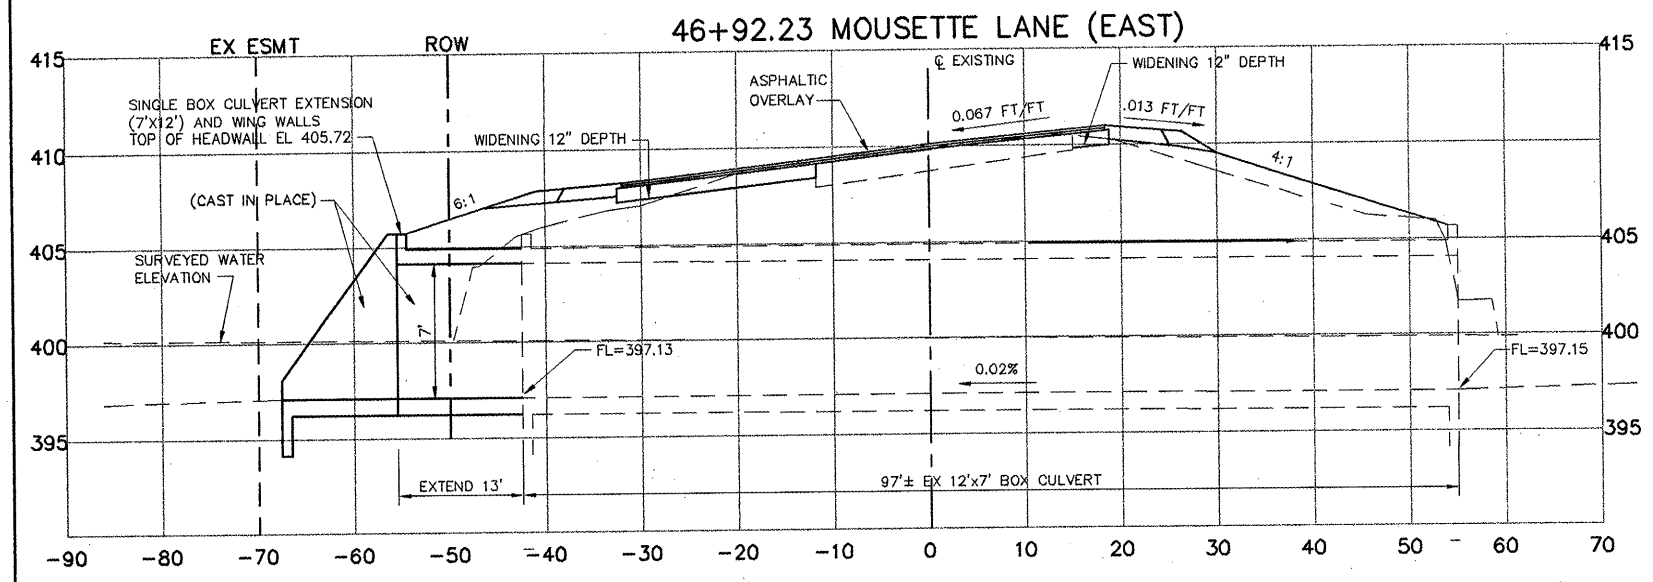

T:\SAUGER\7318-97-1.plt 8/6/94 4:04:04 PM 4/10/2009 3:26:29 PM