
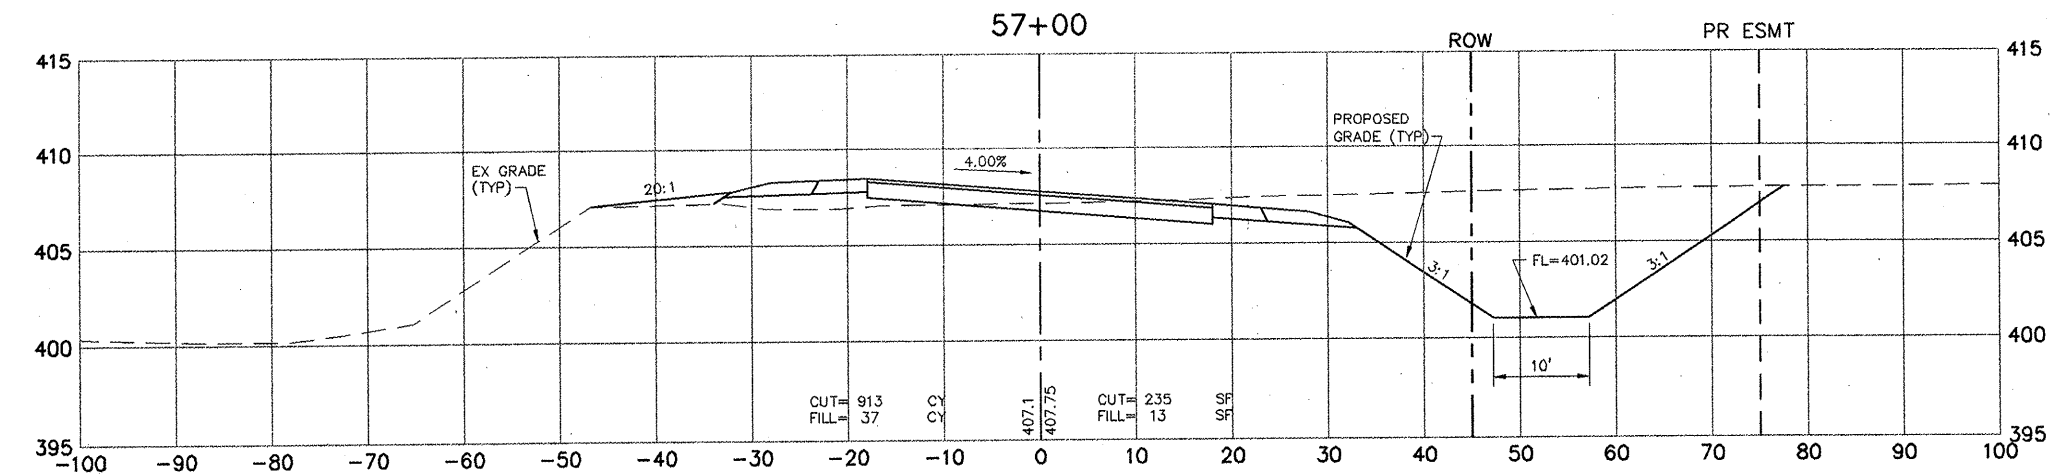
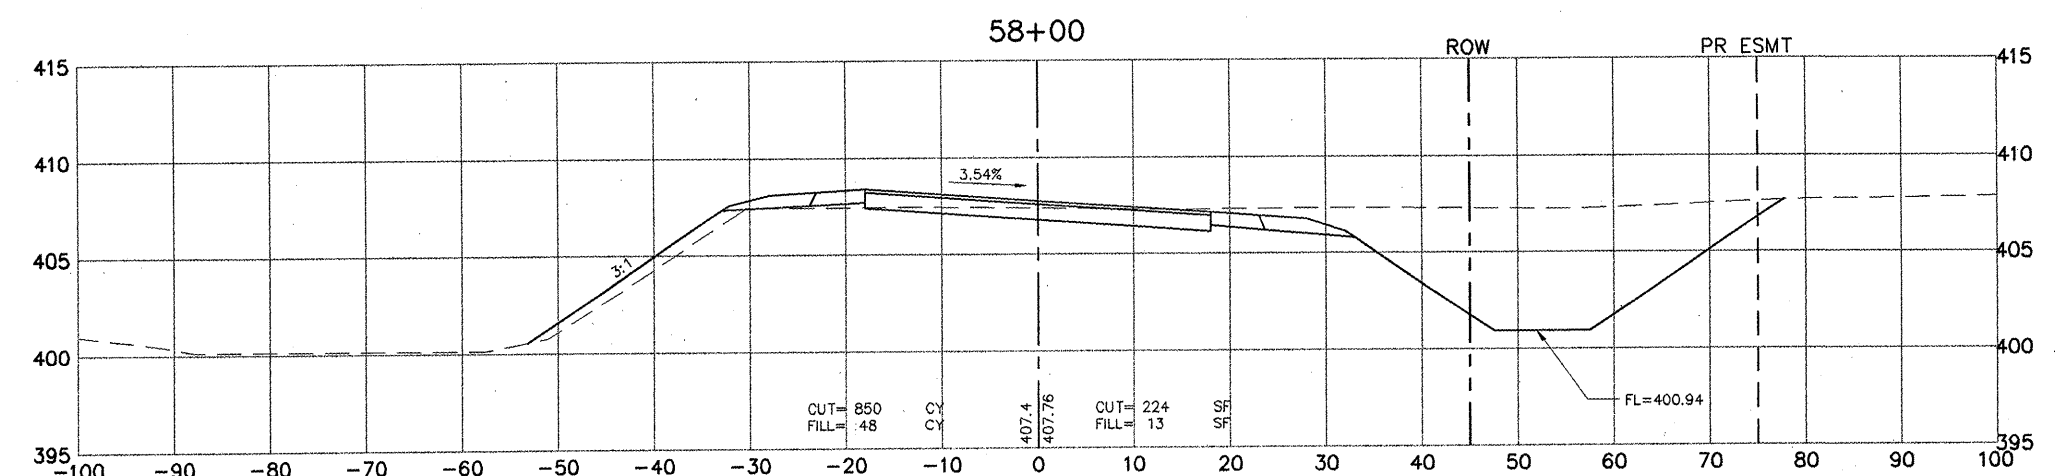
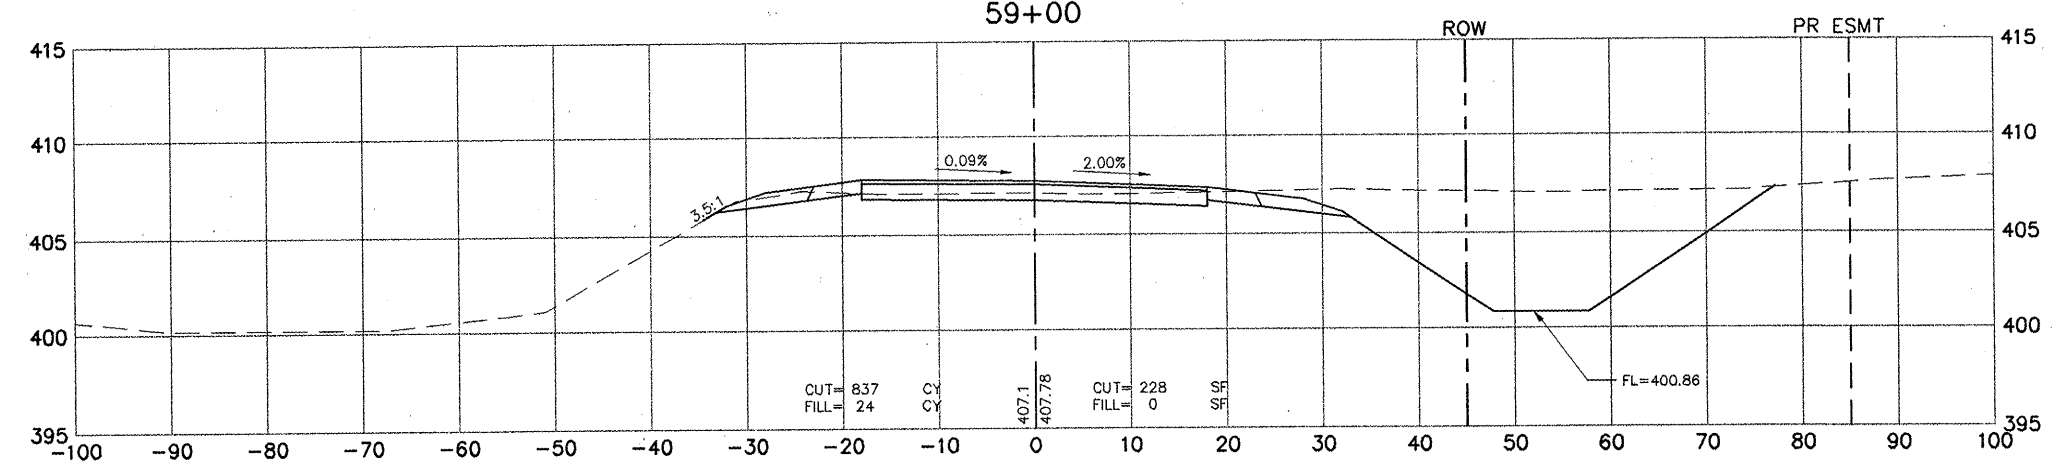


ROUTE NO.	SECTION	COUNTY	TOTAL SHEETS	SHEET NO.
	09-00009 -01-FP	ST. CLAIR	69	46
ILLINOIS FED. AID PROJECT -				
CROSS SECTION				
CONTRACT NO. 97312				

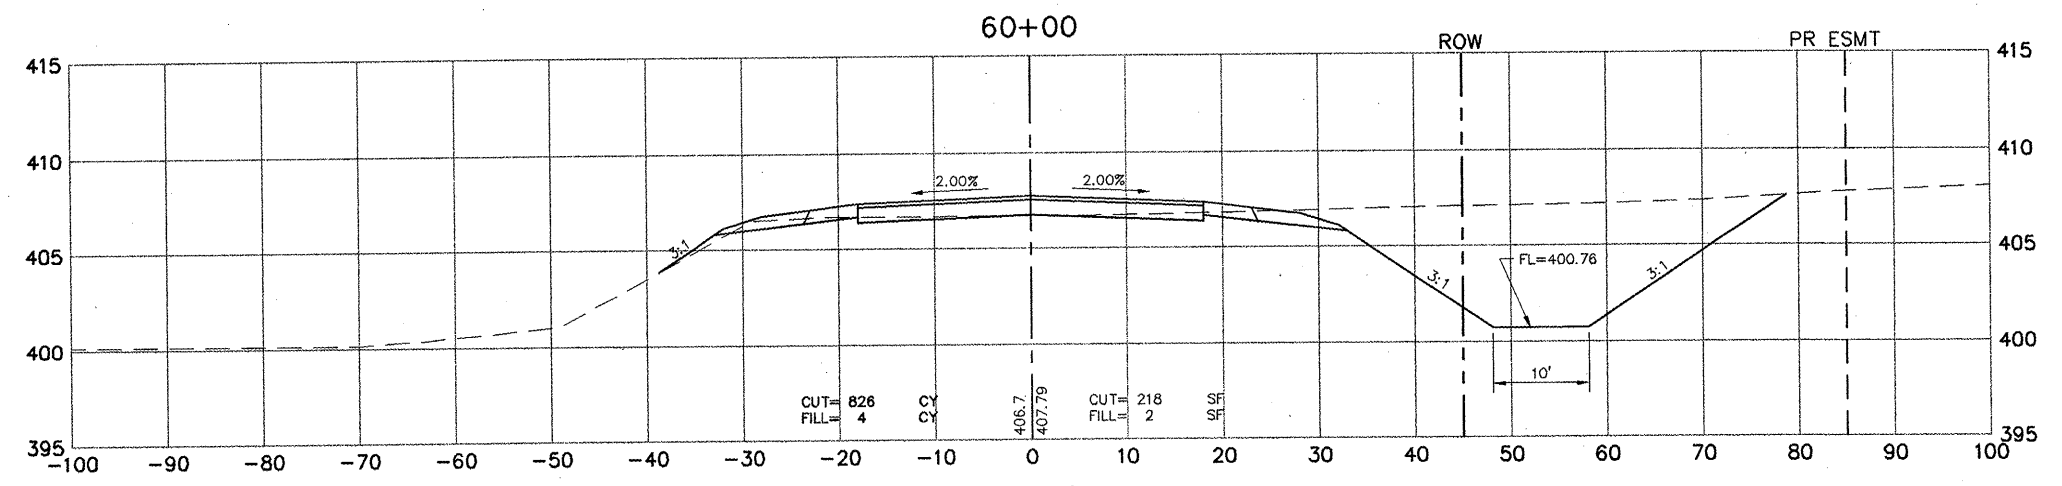

T:\SAUGER\13-41-1.plt #10/2006-06-06-X-SECT.dwg, 4/10/2006 3:25:54 PM