
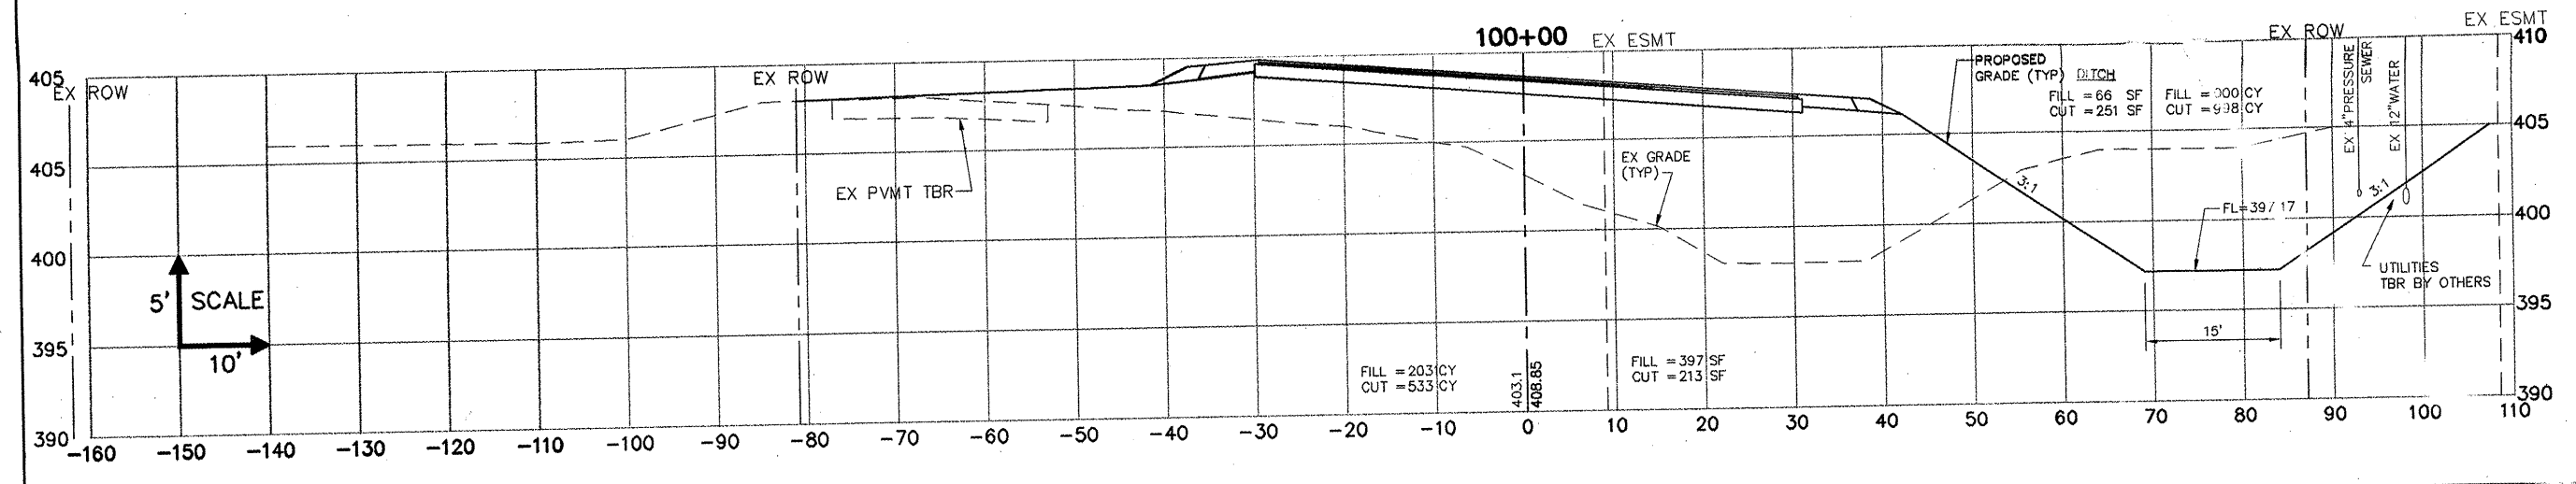
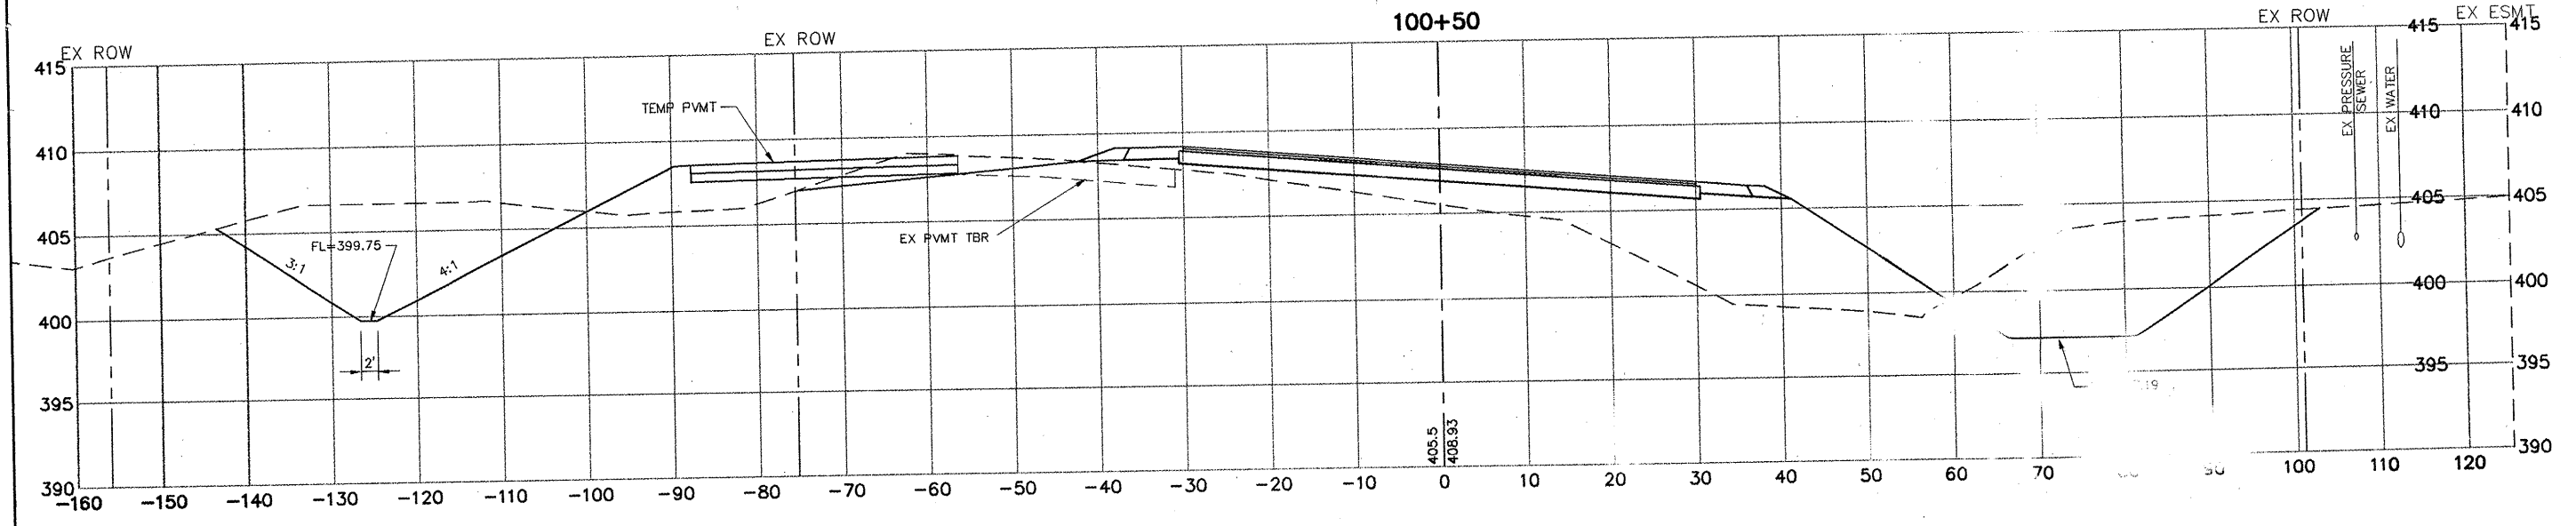


ROUTE NO.	SECTION	COUNTY	TOTAL SHEETS	SHEET NO.
99-00009	01-FP	ST. CLAIR	69	58
FED. ROAD DIST. NO. B		ILLINOIS FED. AID PROJECT		
CROSS SECTION				
CONTRACT NO. 97312				

SAUGET BUSINESS BOULEVARD

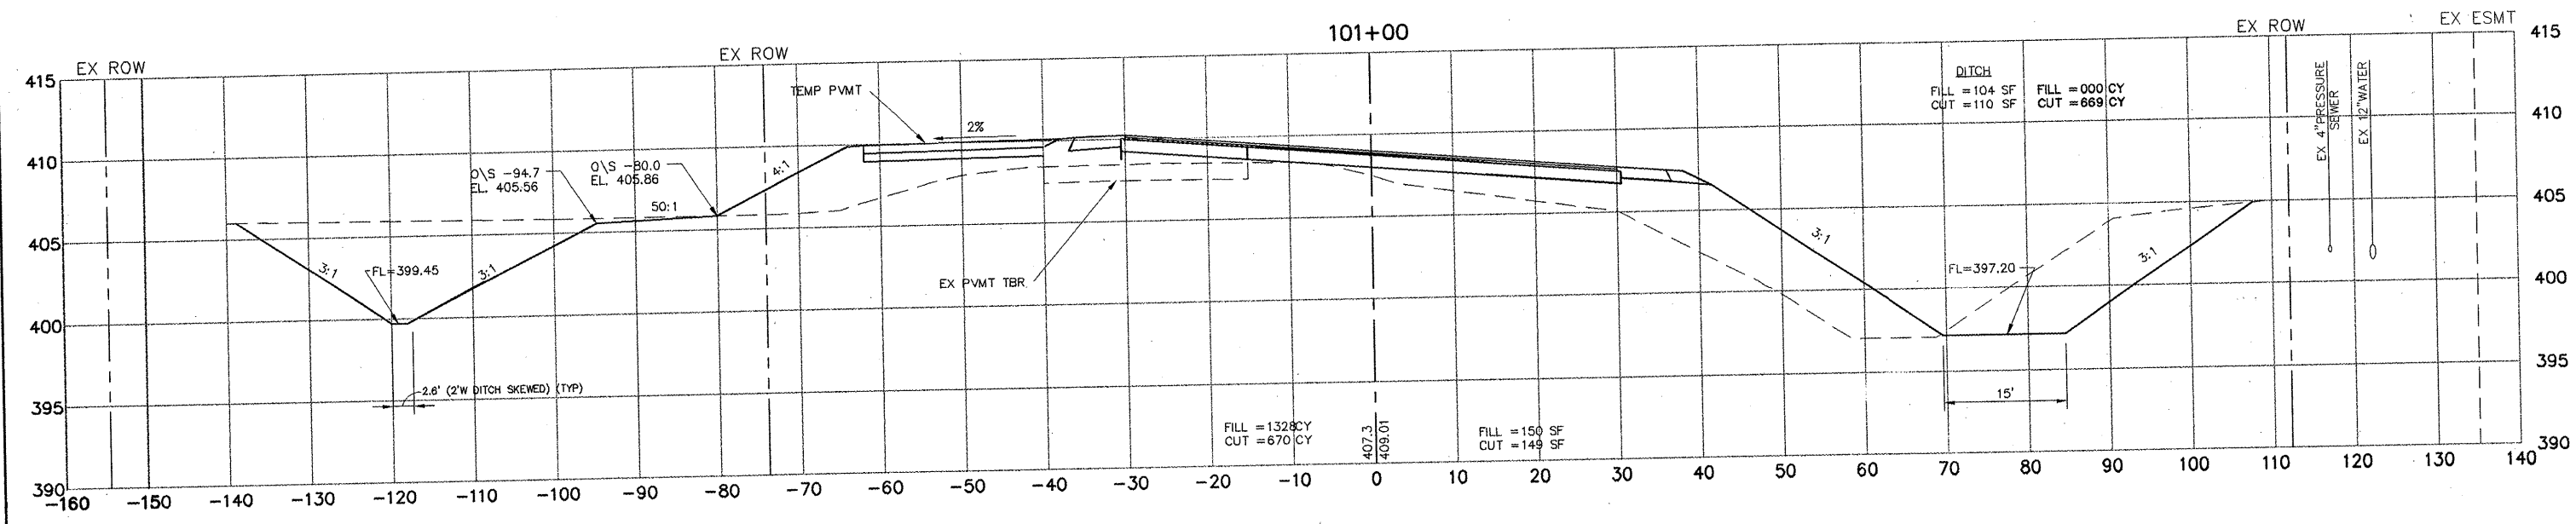

5' SCALE  
 10'