



ROUTE NO.	SECTION	COUNTY	TOTAL SHEETS	SHEET NO.
-	98-00009-01-FP	ST. CLAIR	68	63
FED. ROAD DIST. NO. 8		ILLINOIS FED. AID PROJECT-		7
CROSS SECTION				
CONTRACT NO. 97312				

SAUGET BUSINESS BOULEVARD


115+54.60 BACK

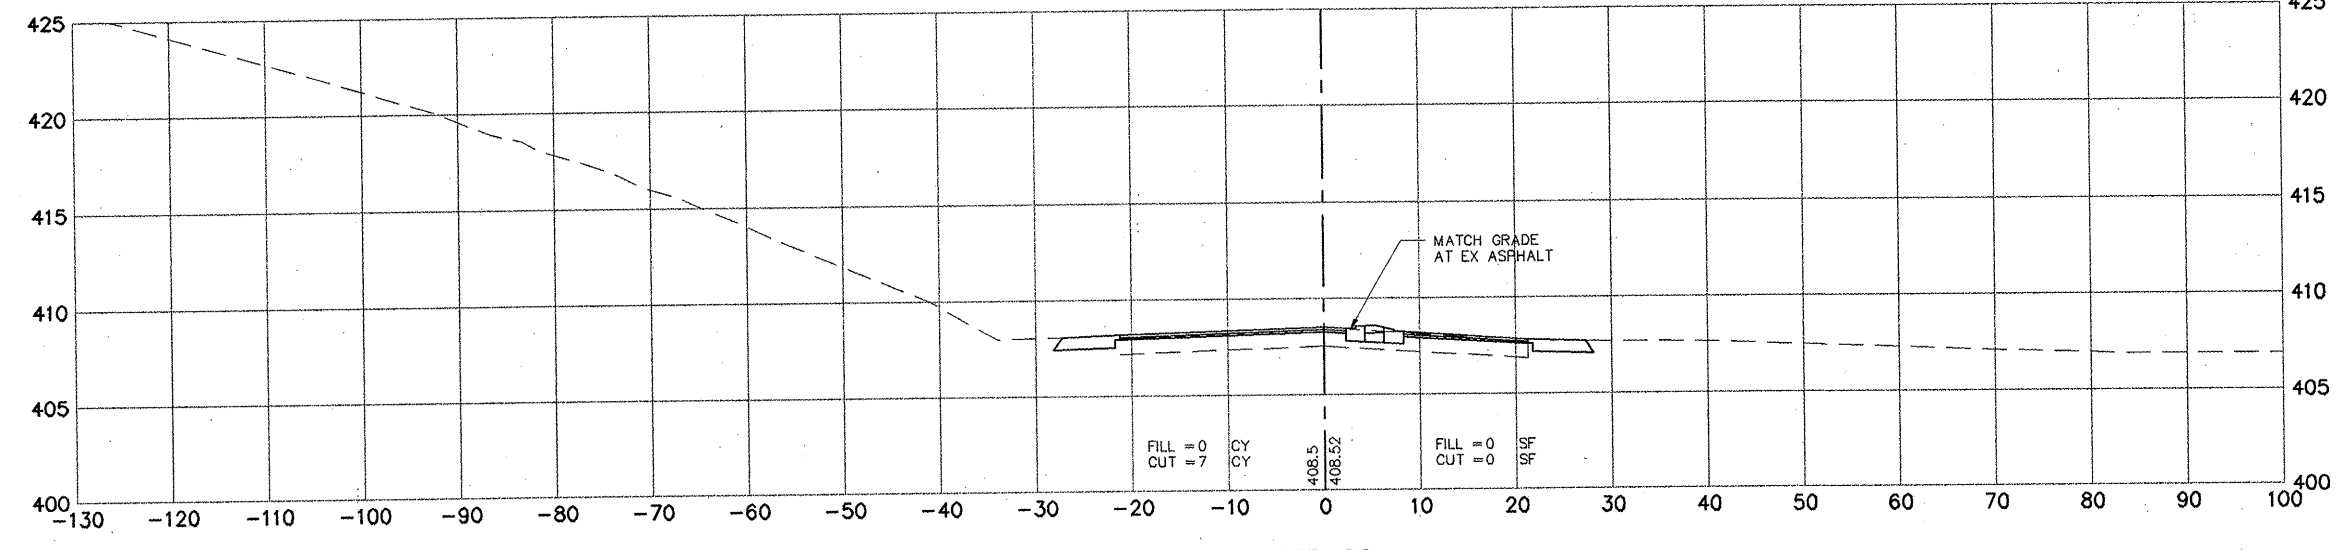

115+00

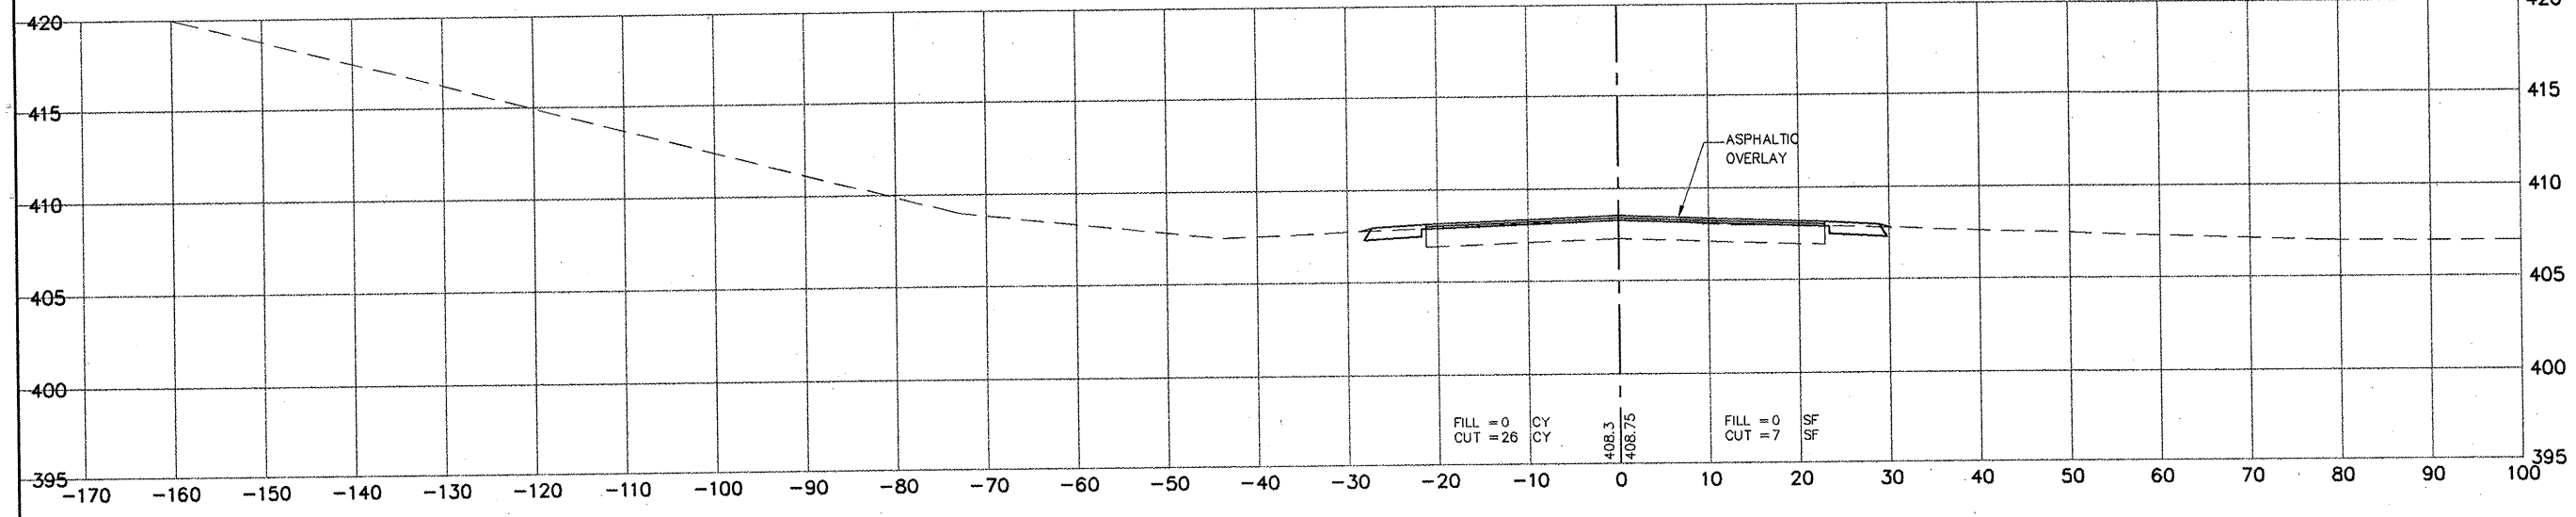

114+00

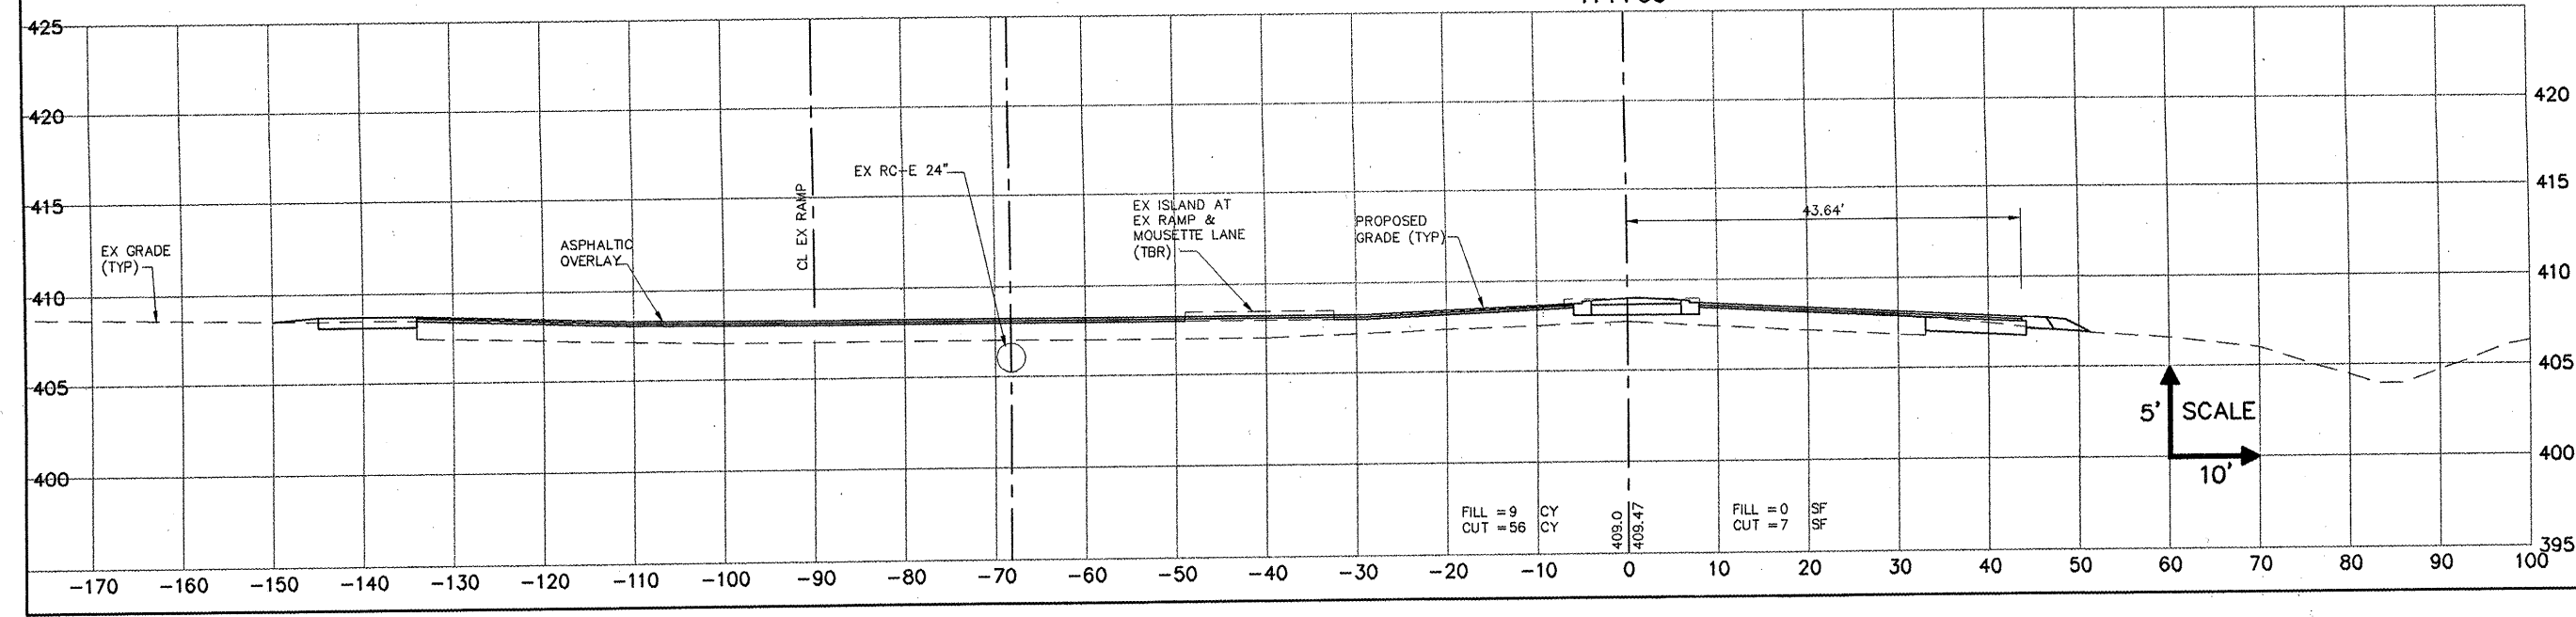

5' SCALE  
10'